



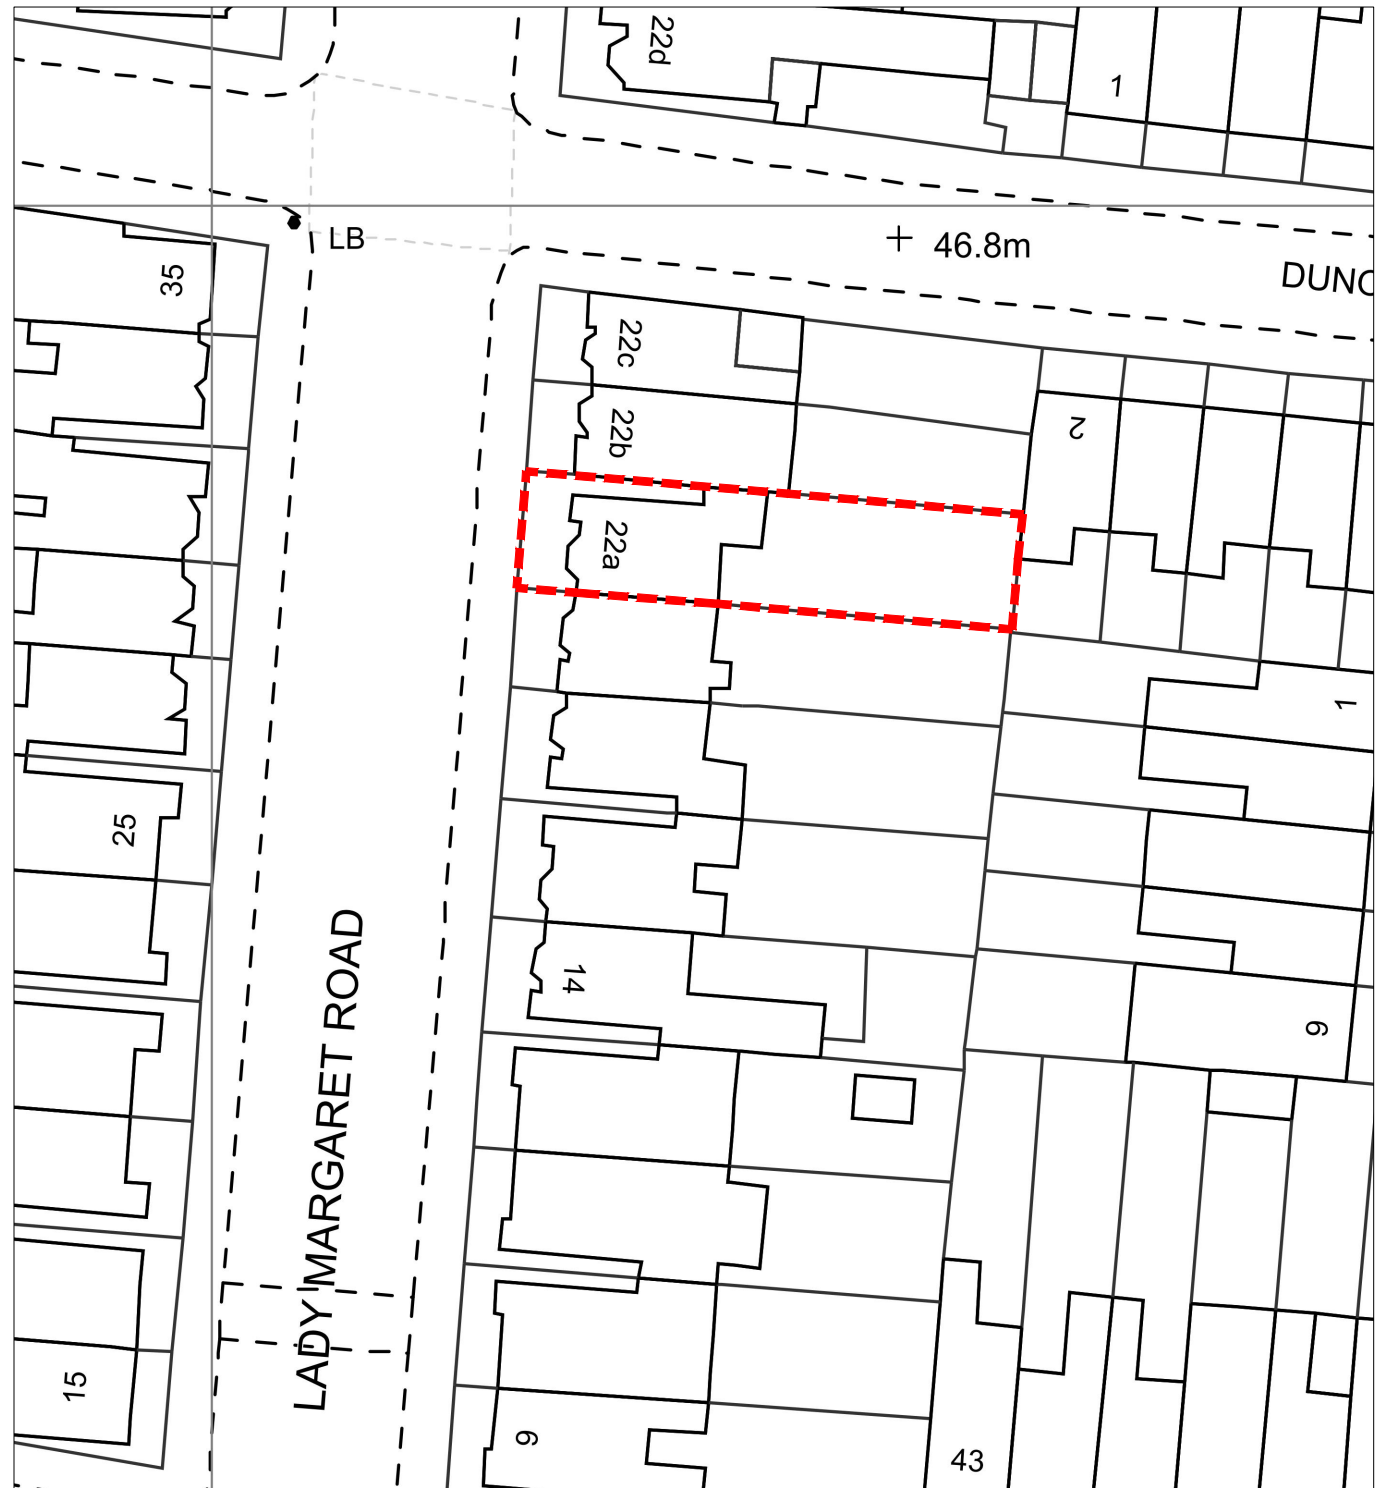


1 Location Plan
Scale: 1:1250 @ A3
Scale Bar 1:1250

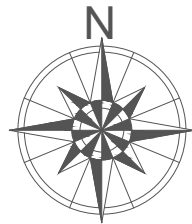

2 Block Plan
Scale: 1:500 @ A3
Scale Bar 1:500

| | | | | | | | | | | |
|---|-------------|----|----|------------|------------------|-------|---|------------------------|----------------------------|--|
| | | | | | Client | Wates | | Sheet Name | Scale | |
| | | | | | Project Name | | Capital Works | Location & Block Plans | | <div> Duncan House 1A Burnhill Road Beckenham Kent BR3 3LA Tel: 020 8658 3538</div> |
| P1 | Planning | AS | SM | 13.04.2021 | Project Location | | 22A Lady Margaret Road, Islington London NW5 2XS | Project Status | Planning | |
| Rev | Description | By | QA | DD.MM.YY | | | | Drawing Nr. | B9547-PR-LM1-ZZ-DR-B-PL001 | |
| © This drawing and any design hereon is the copyright of Potter Raper and must not be reproduced without their written consent. All drawings remain the property of Potter Raper. Figured dimension only to be taken from this drawing. All dimensions to be checked on site. Please inform Potter Raper immediately of any discrepancies before work proceeds. | | | | | | | | | | |