




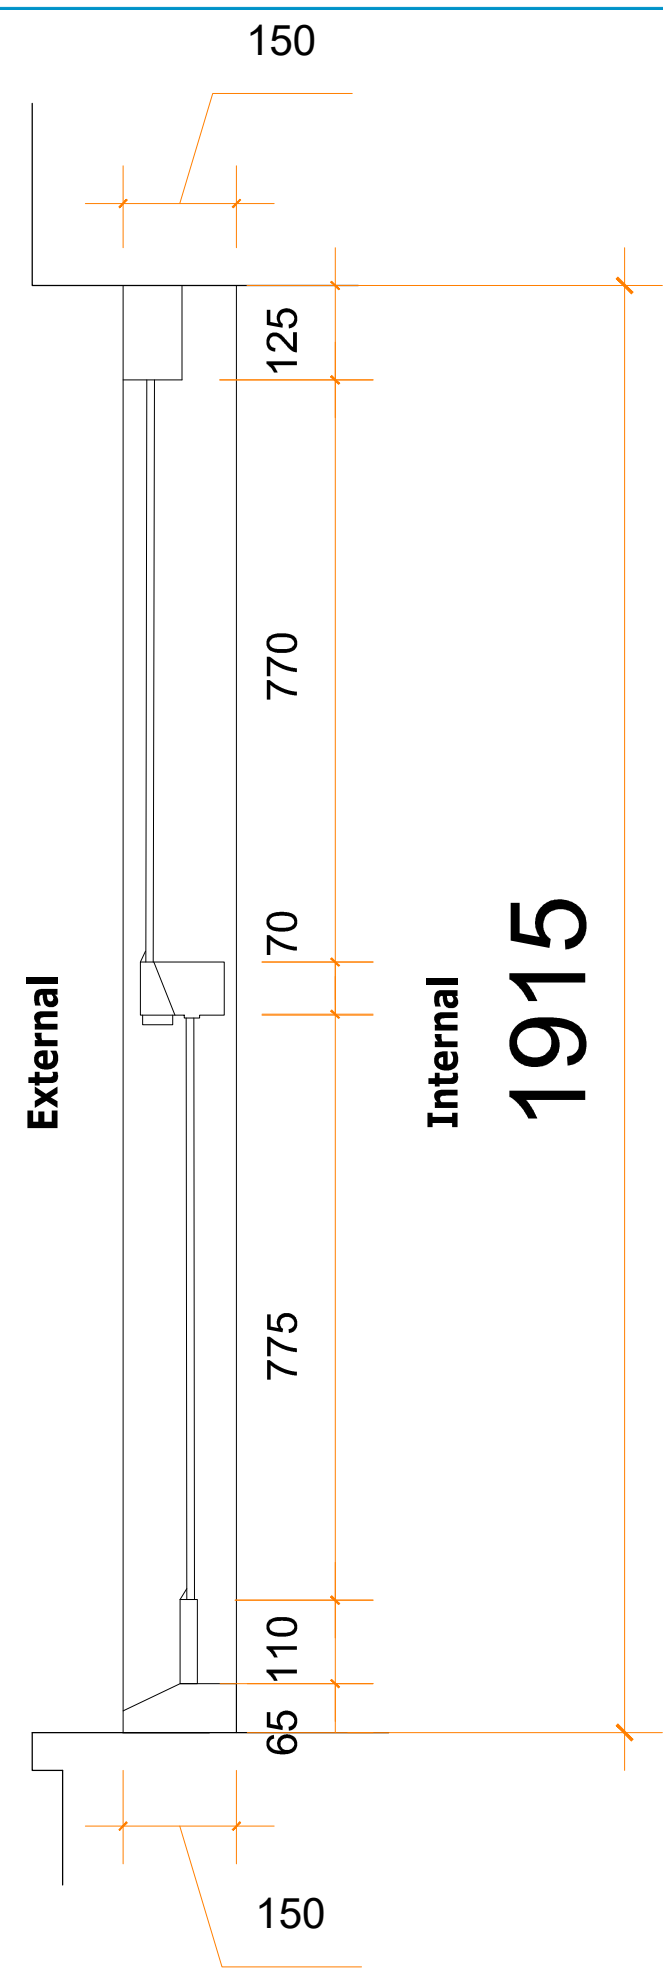


W09

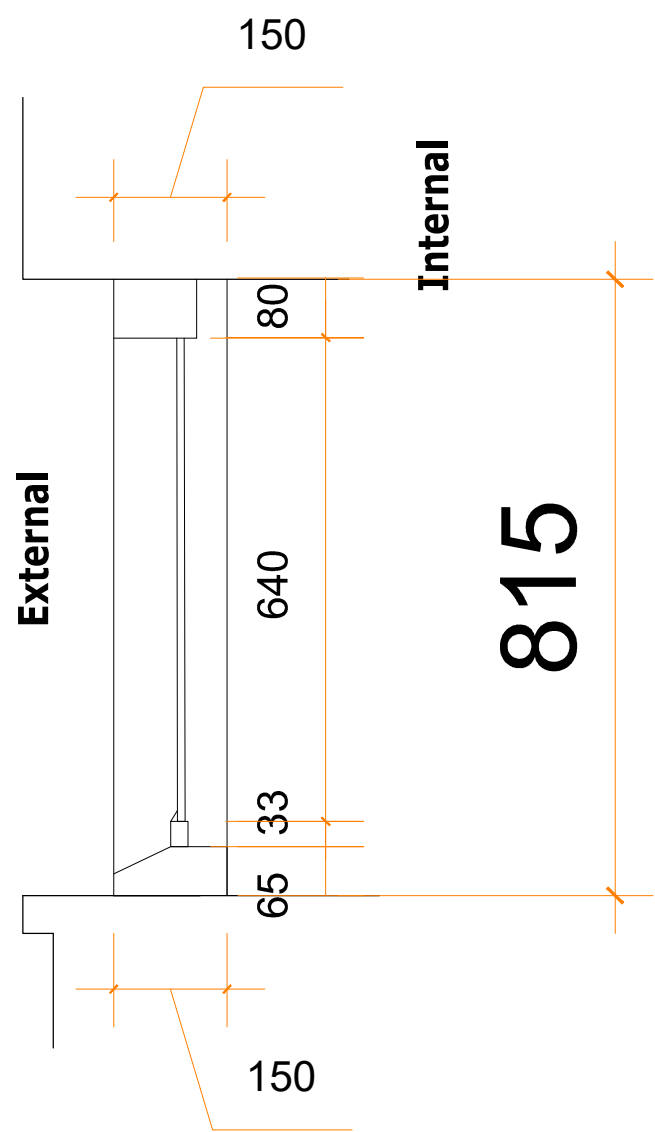


W10

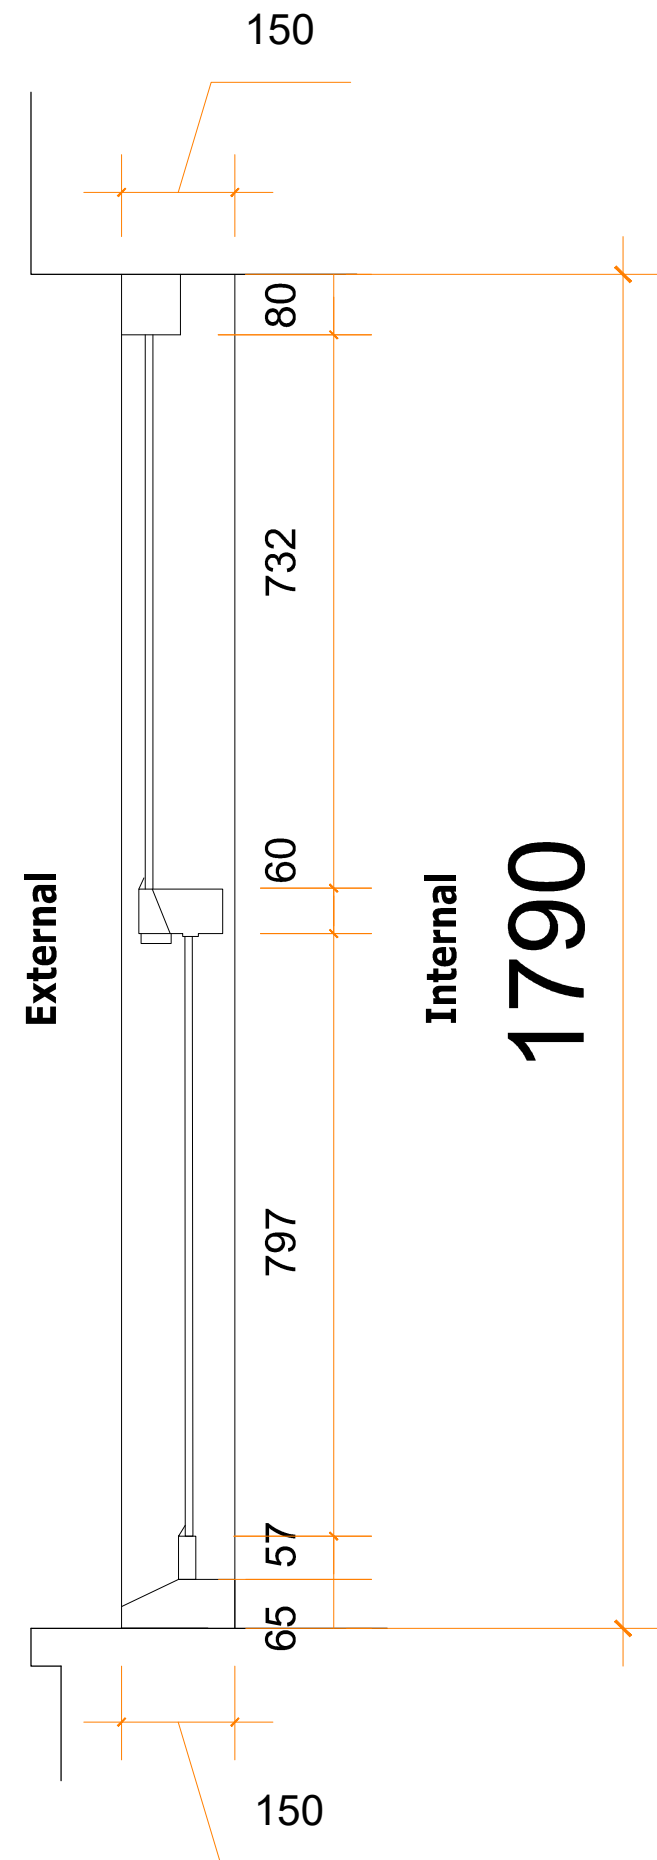


W11

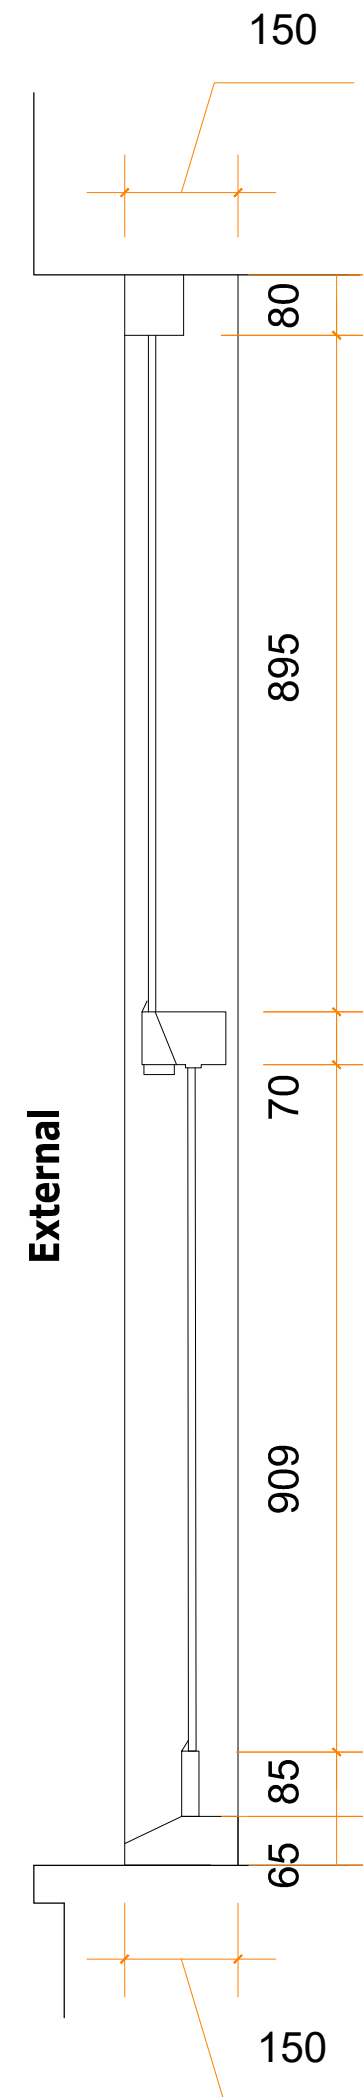


W12

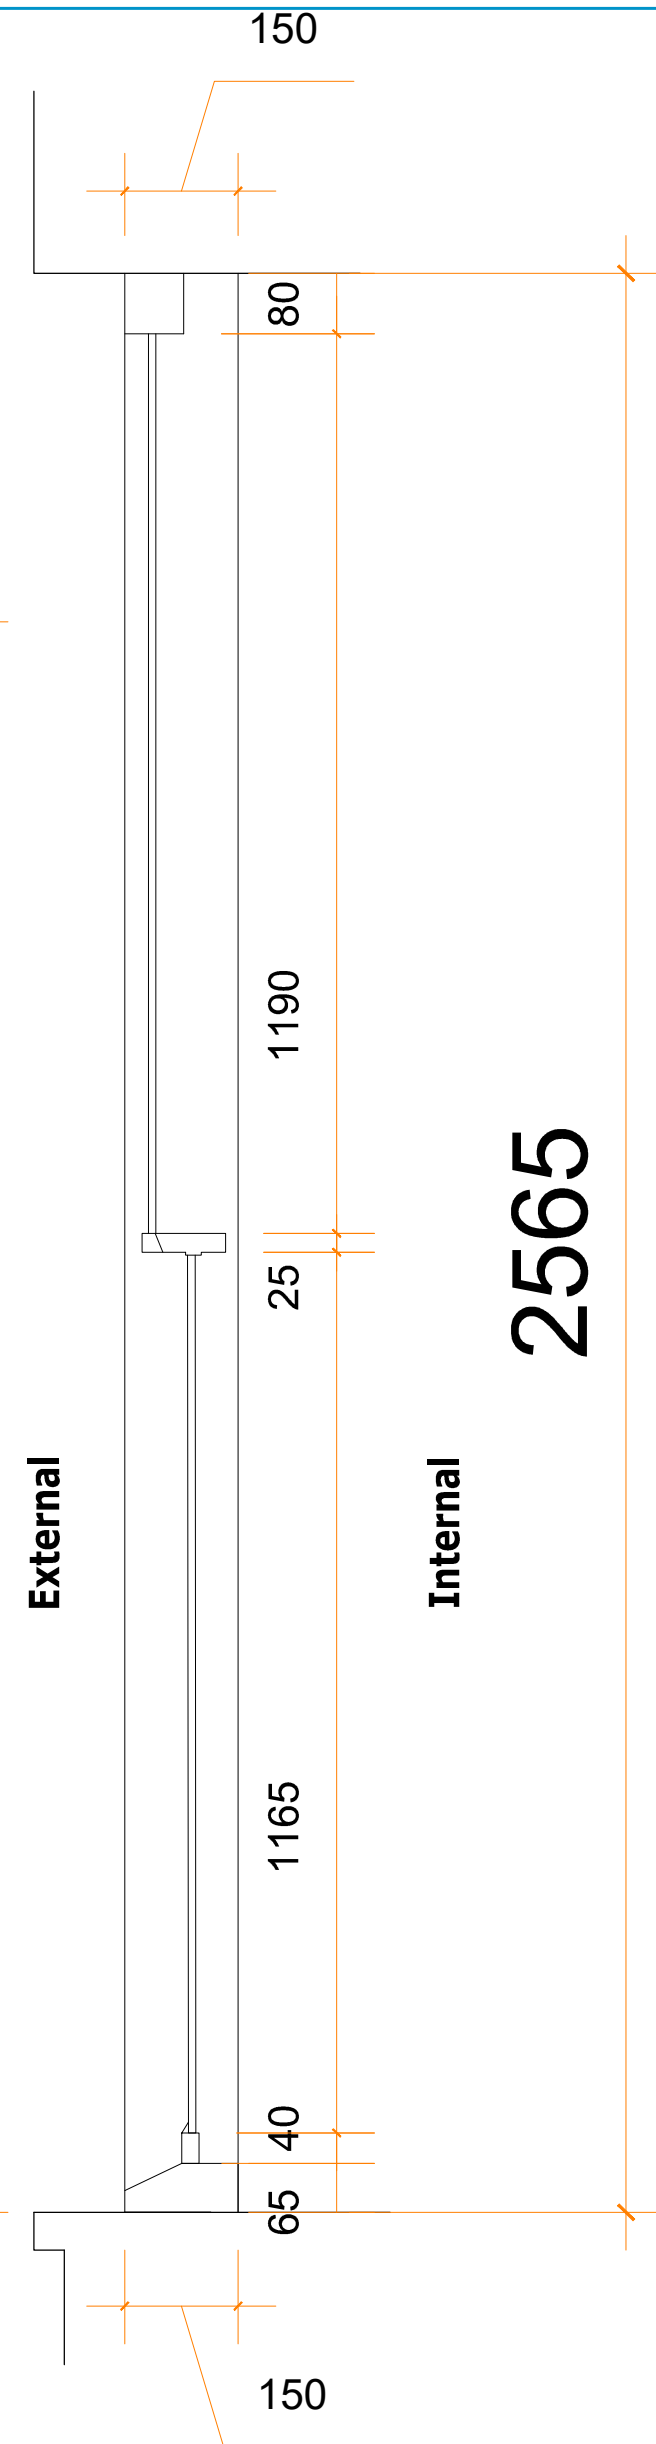


W13

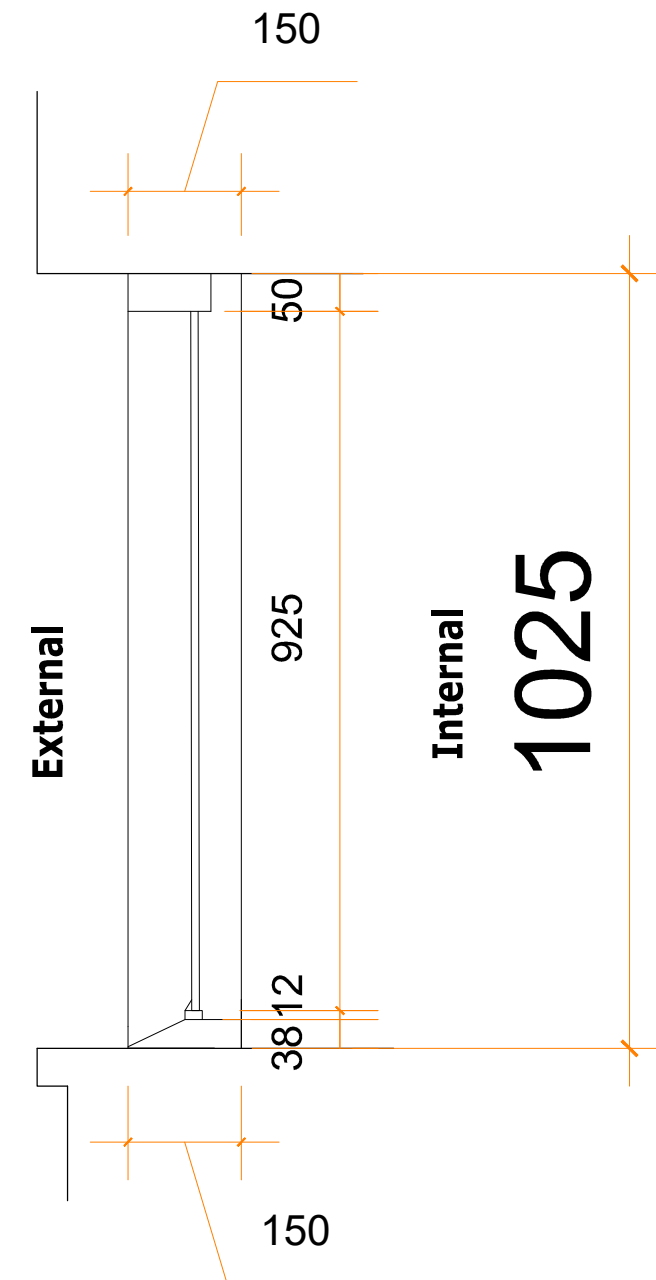


W14

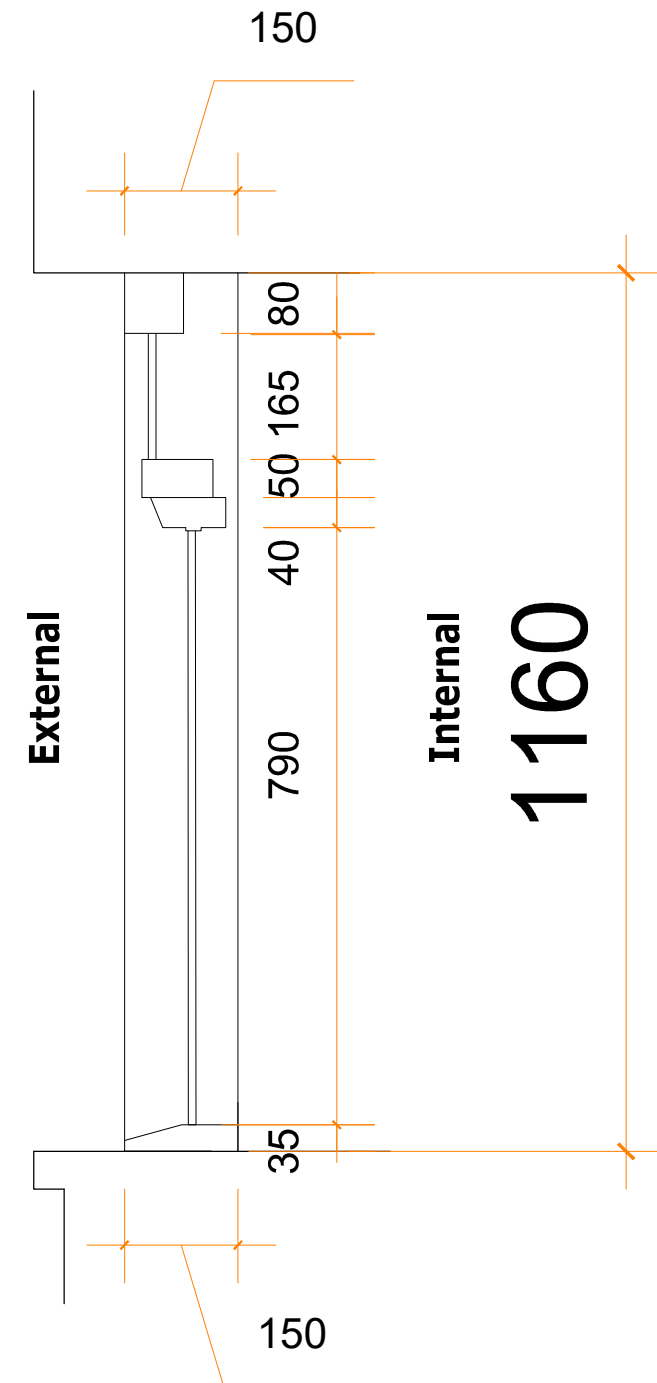


W15

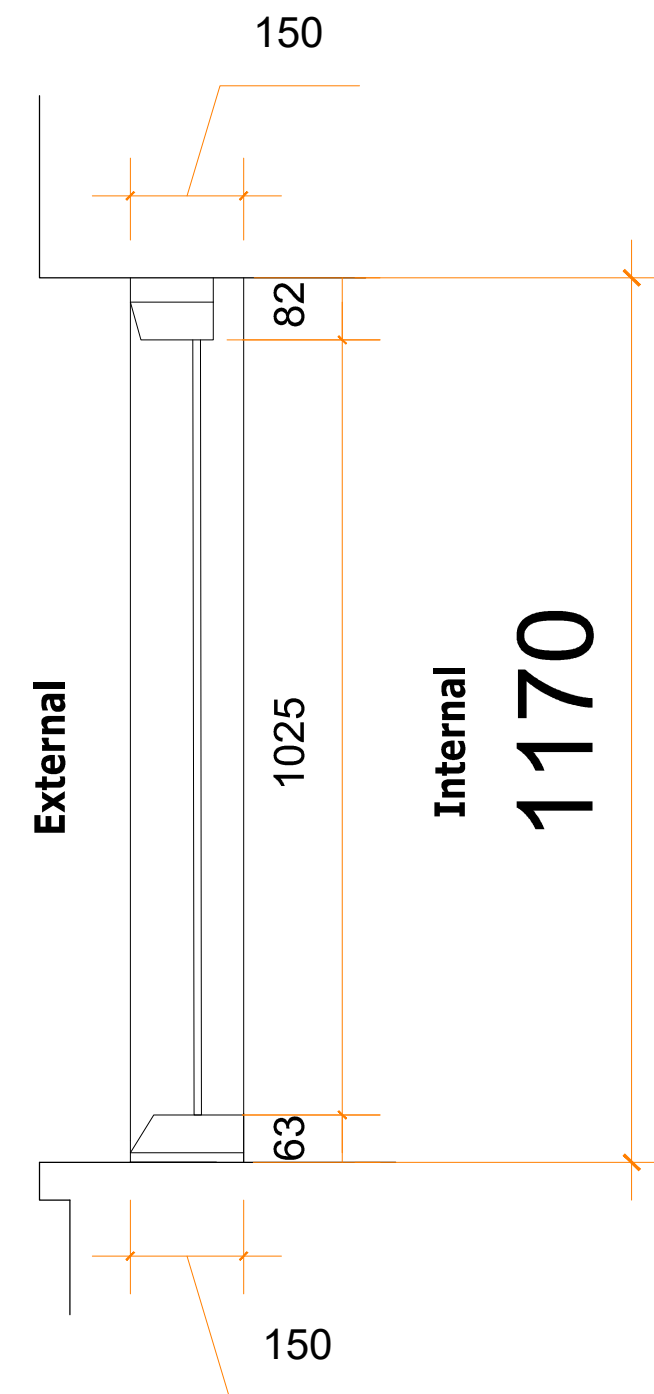


W16

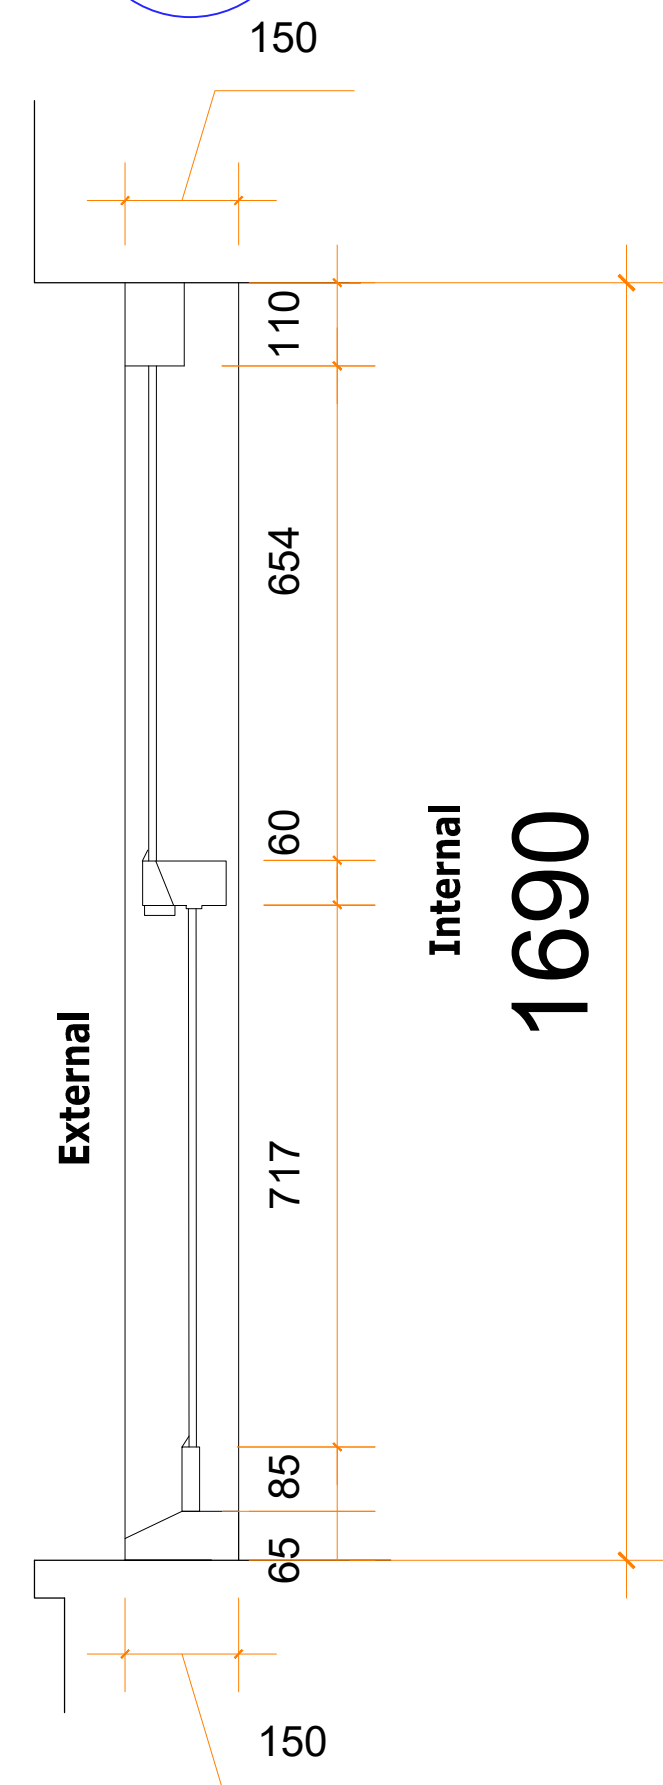

W17

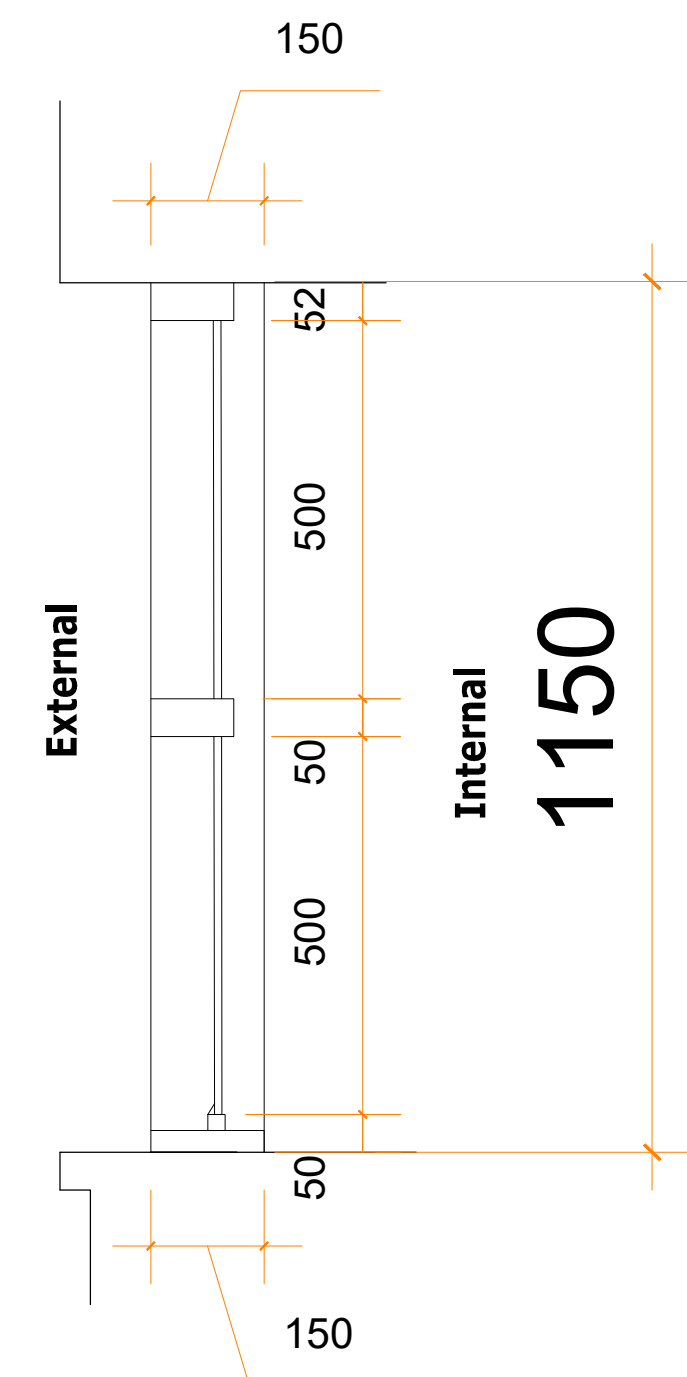

W18

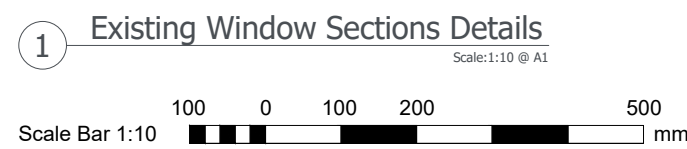

				Client	Wates	Sheet Name	Existing Window Sections Details	Scale	As indicated @ A1	
P1	Planning	AS	SM	13.04.2021	Project Name	Capital Works	 Duncan House 1A Burnhill Road Beckenham Kent BR3 3LA Tel: 020 8658 3538			
Rev	Description	By	QA	DD-MM-YY	Project Location	22A Lady Margaret Road, Islington London NW5 2XS				Project Status
© This drawing and any design herein is the copyright of Potter Raper and must not be reproduced without their written consent. All drawings remain the property of Potter Raper. I signed dimension only to be taken from this drawing. All dimensions to be checked on site. Please inform Potter Raper immediately of any discrepancies before work proceeds.					Drawing Nr:				B9547-PR-LM1-ZZ-DR-B-PL302	