

GENERAL NOTES
 1. This drawing should be read in conjunction with all other contract documentation and all other consultant and specialist drawings.
 2. Do not scale from this drawing.
 3. All levels and dimensions are to be checked on site.
 4. The Architect is to be notified in writing of any discrepancies before proceeding.
 5. This drawing is subjected to Copyright.

P0	ISSUED FOR INFORMATION	24/09/20	NA
REV	DESCRIPTION	DATE	BY

STATUS
FOR INFORMATION

KEY PLAN



kAD architects
 Unit 3, 368 Caledonian Road
 London N1 1DU
 T: +44 (0) 7803 594784
 E: info@design-NA.com

PROJECT
 HANWAY SOCIAL LTD
 20 HANWAY STREET


DRAWING TITLE
 GA PLAN - EXISTING
 GROUND FLOOR

SCALE AT A3
 1: 50

DATE
 SEP 2020

DRAWING NO
kAD HSC 00 100

REV
P0

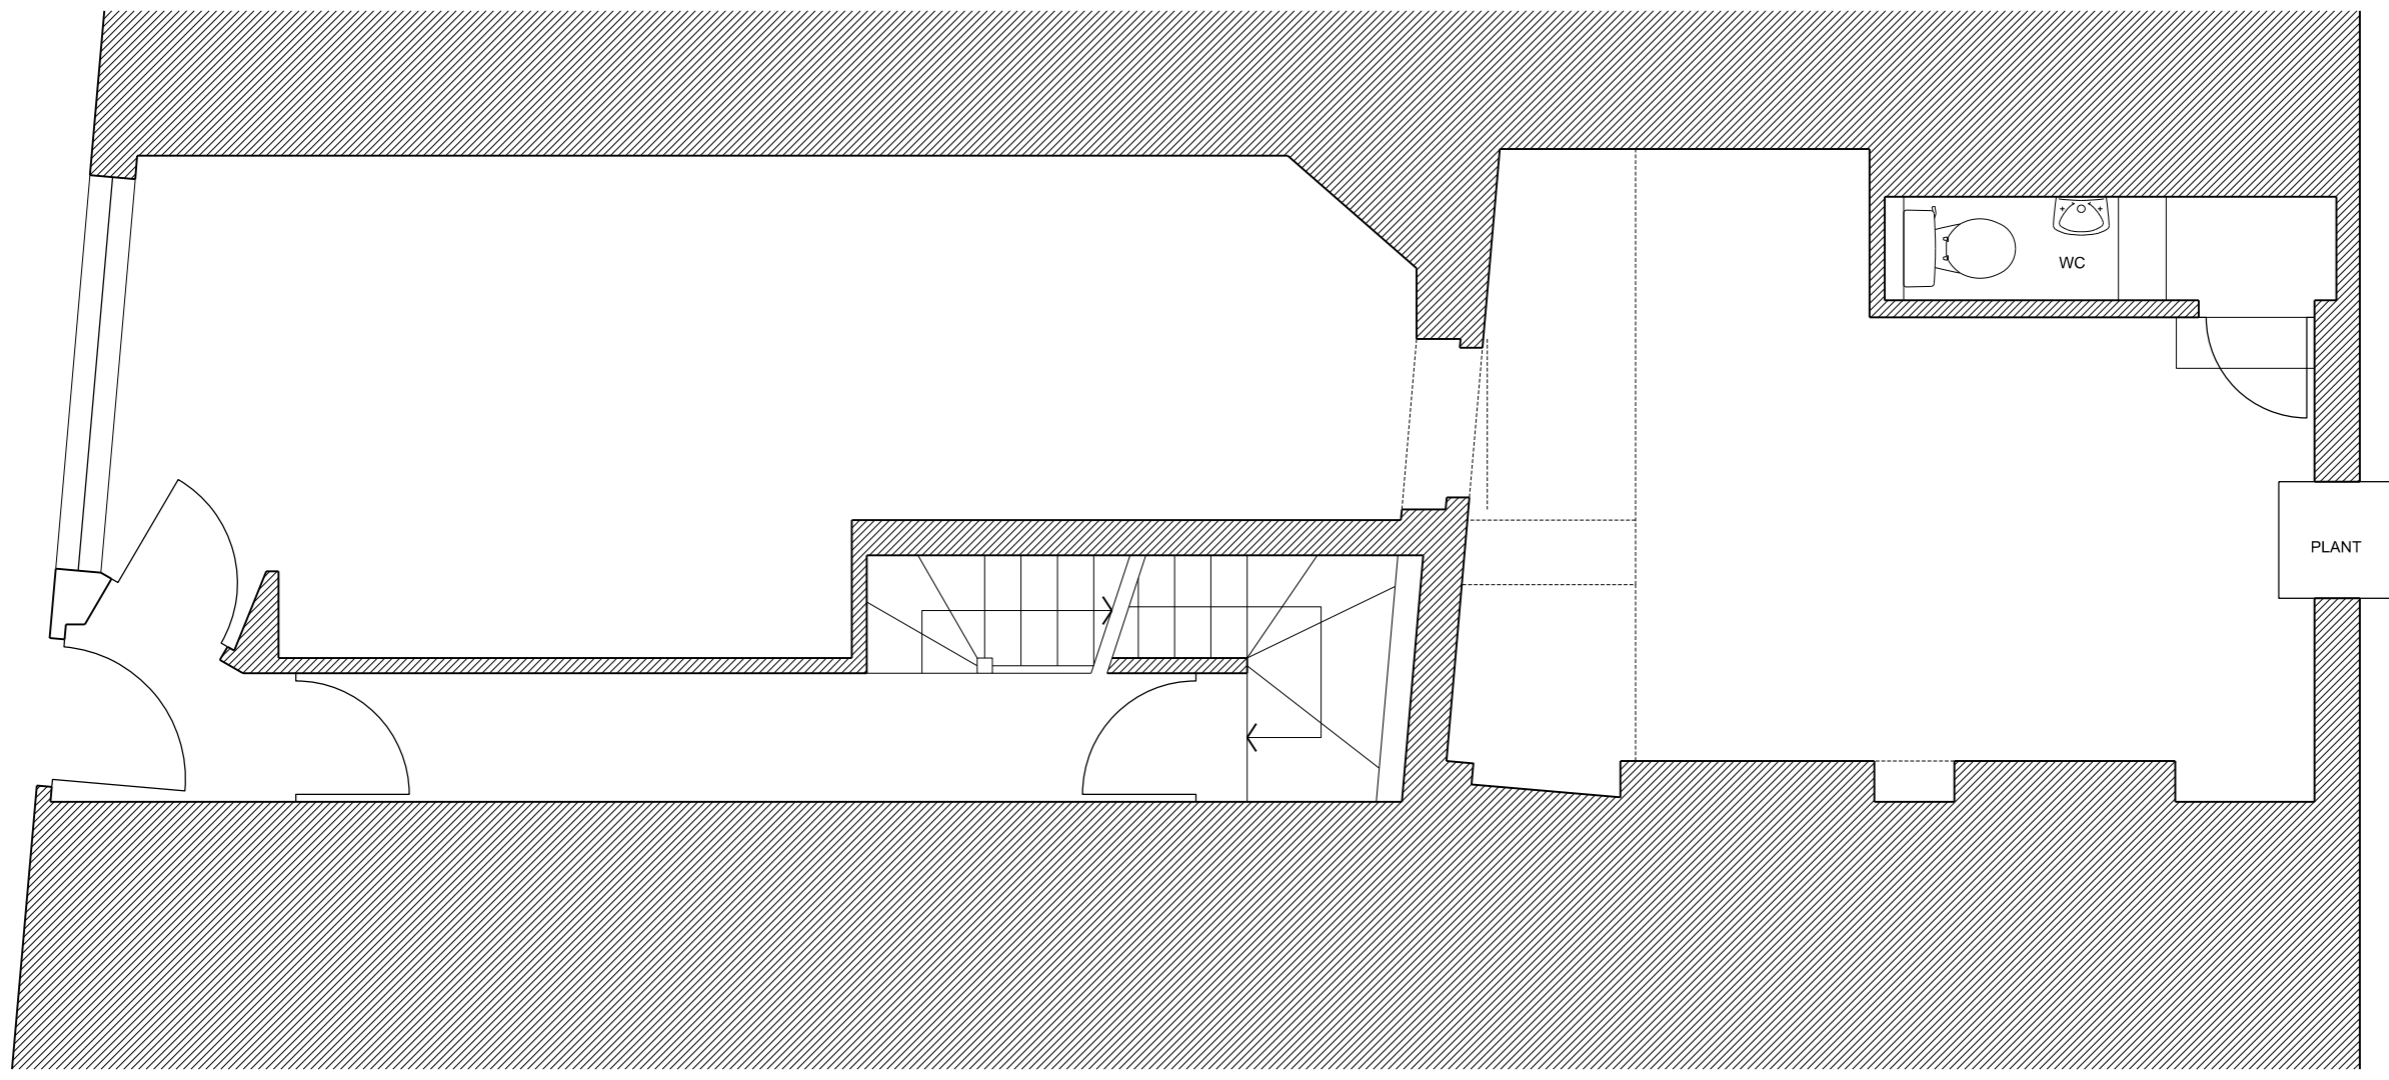

01 GA PLAN - EXISTING
 00 100 GROUND FLOOR 1: 100