


GENERAL NOTES
 1. This drawing should be read in conjunction with all other contract documentation and all other consultant and specialist drawings.
 2. Do not scale from this drawing.
 3. All levels and dimensions are to be checked on site.
 4. The Architect is to be notified in writing of any discrepancies before proceeding.
 5. This drawing is subjected to Copyright.

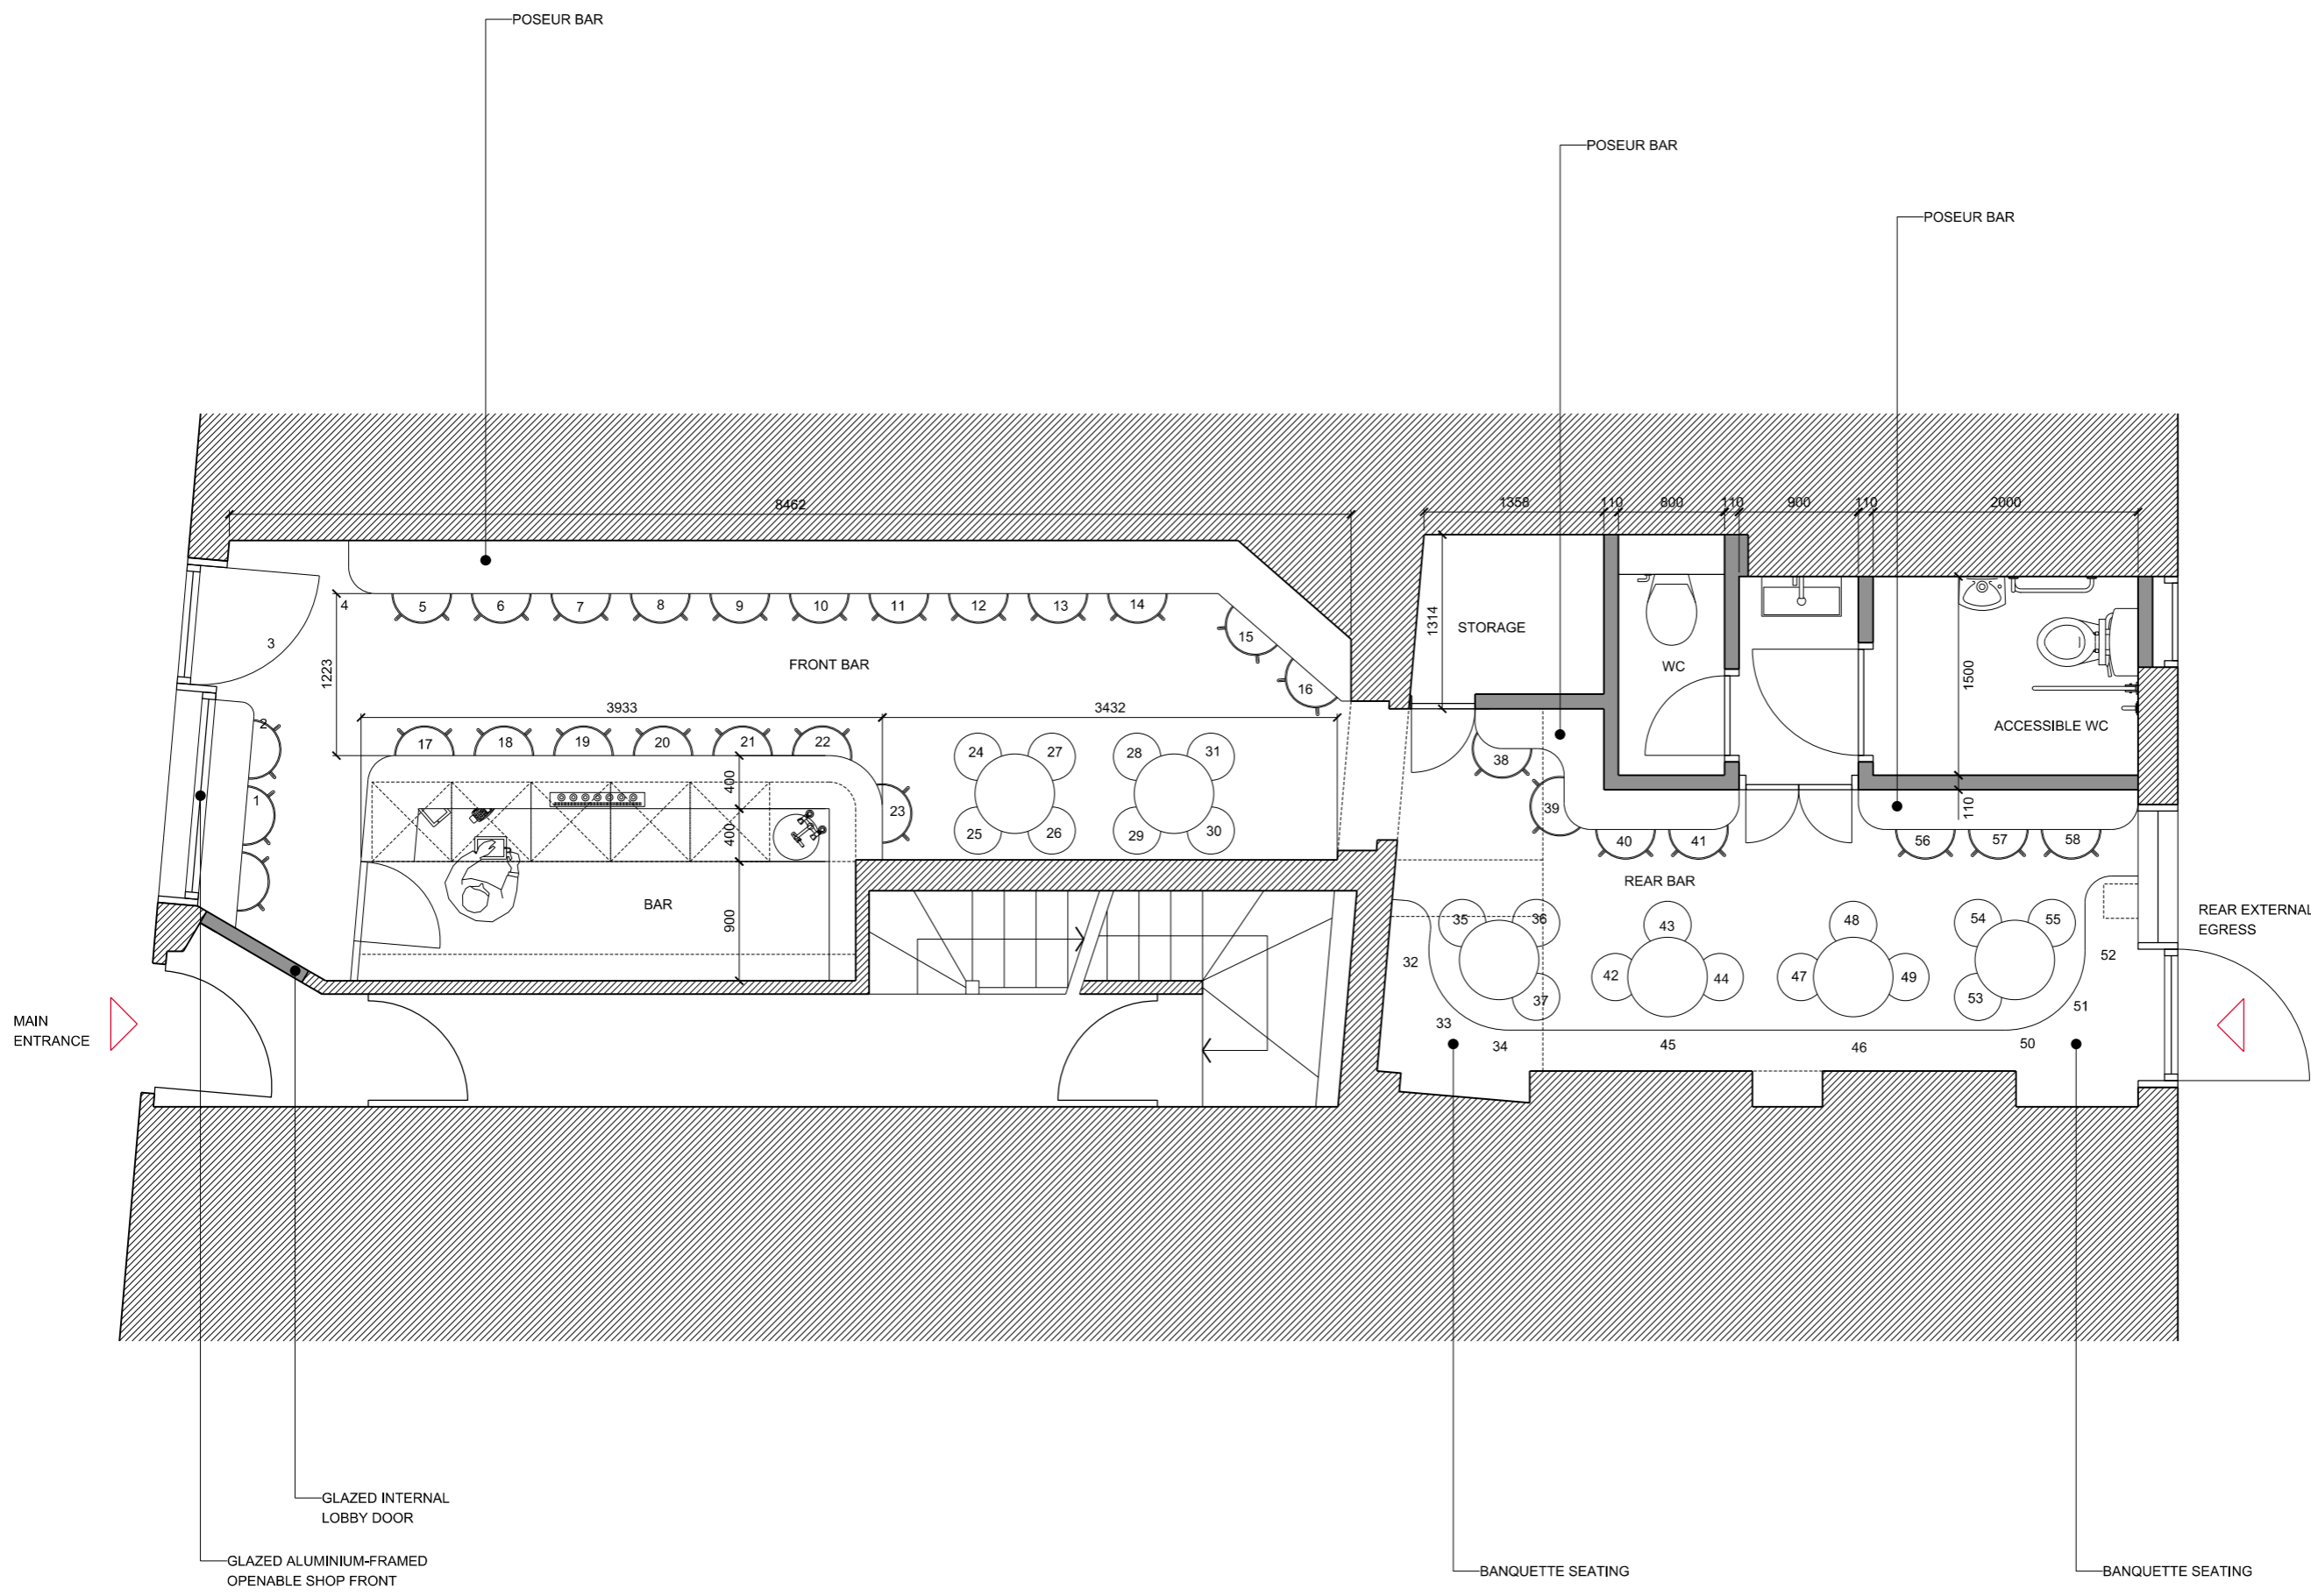

P2	ISSUED FOR INFORMATION	16/11/20	NA
P1	ISSUED FOR INFORMATION	25/10/20	NA
P0	ISSUED FOR INFORMATION	24/10/20	NA
REV	DESCRIPTION	DATE	BY

STATUS
FOR INFORMATION

KEY PLAN




kAD architects
 Unit 3, 368 Caledonian Road
 London N1 1DU
 T: +44 (0) 7803 594784
 E: info@design-NA.com

PROJECT
 HANWAY SOCIAL LTD
 20 HANWAY STREET

DRAWING TITLE
 GA PLAN - PROPOSED
 GROUND FLOOR - OPT 1

SCALE AT A3
 1: 50

DATE
 OCT 2020

DRAWING NO
 kAD HSC 01 100

REV
P2

01	GA PLAN - PROPOSED	
01 100	GROUND FLOOR OPT 1	1: 50