


01 GA SECTION - PROPOSED
03 100 LONG SECTION L1 1: 50

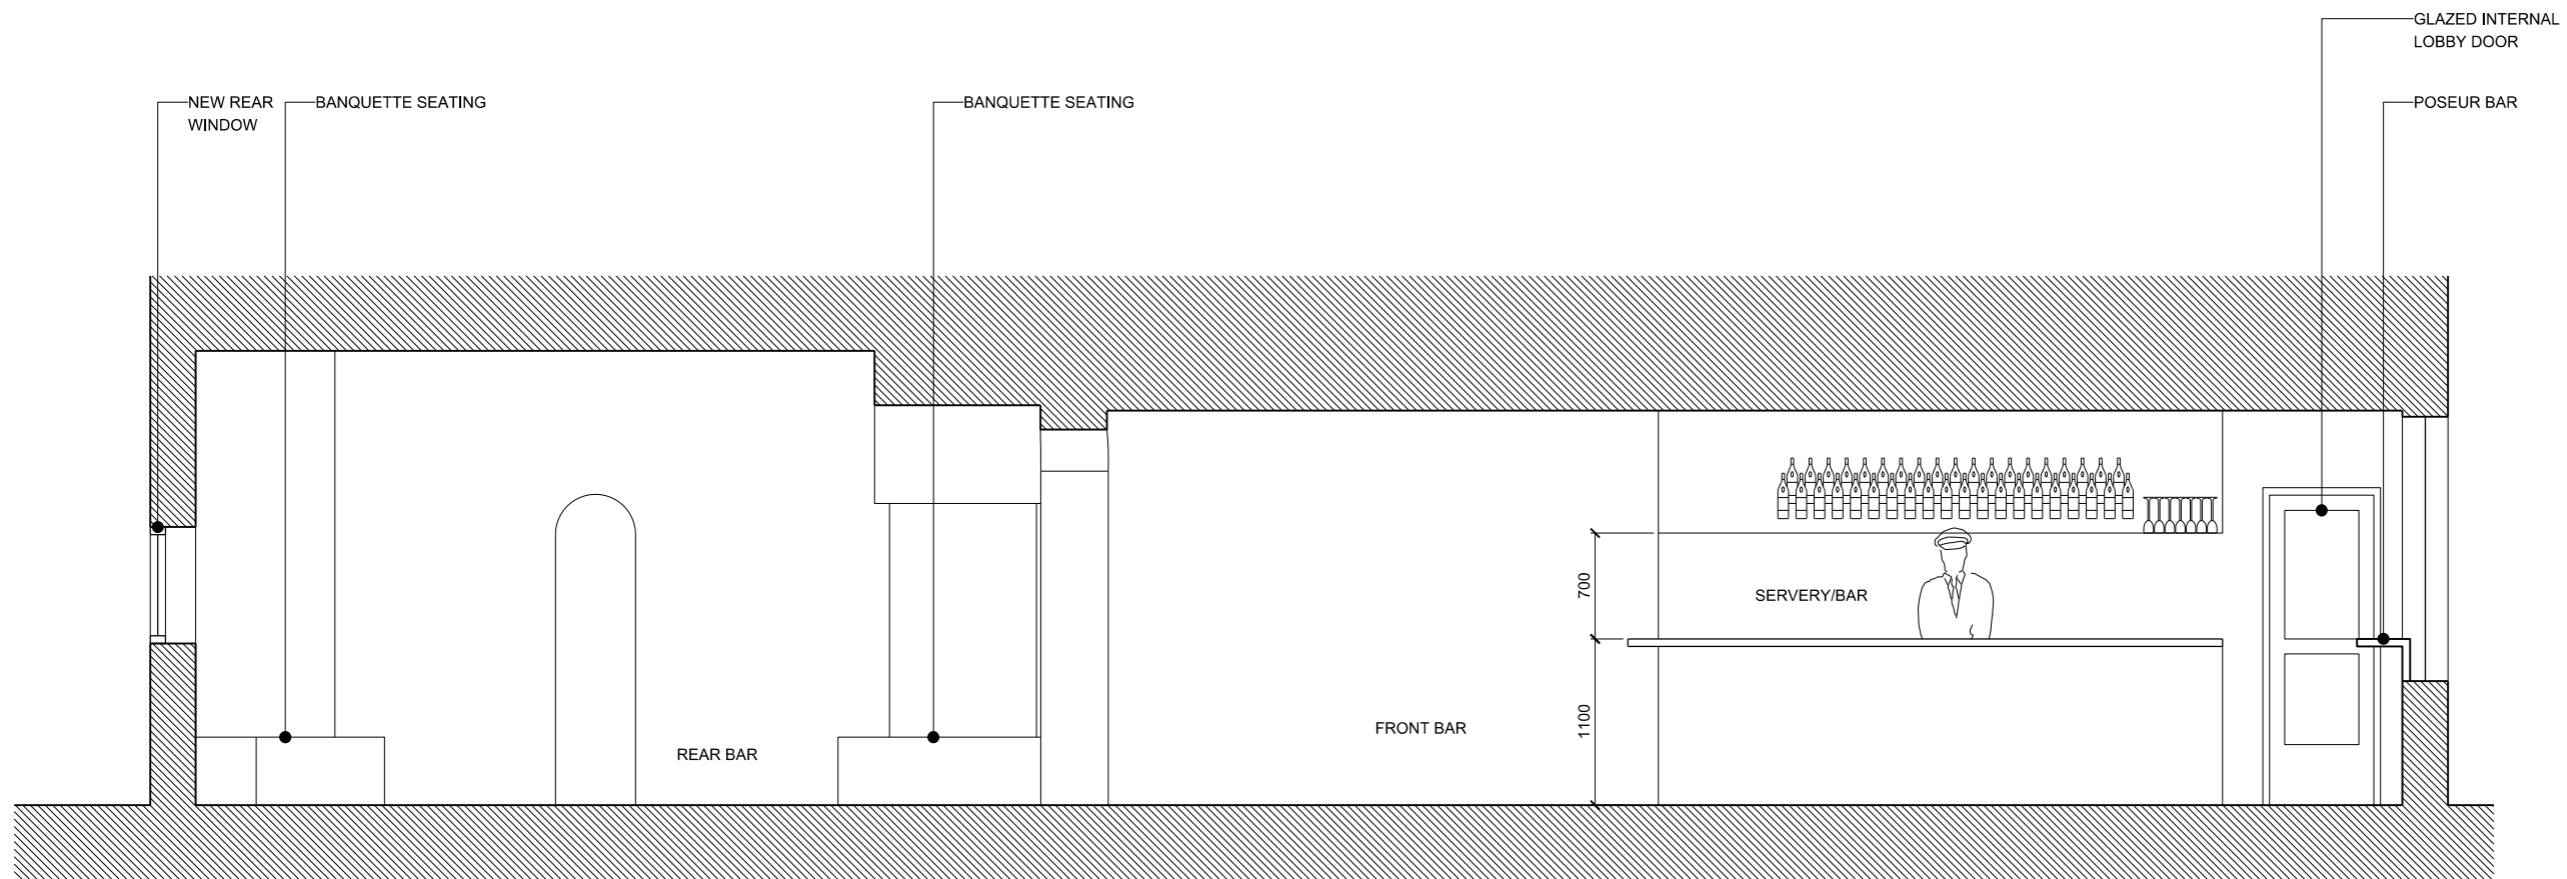

02 GA SECTION - PROPOSED
03 100 LONG SECTION L2 1: 50

GENERAL NOTES
 1. This drawing should be read in conjunction with all other contract documentation and all other consultant and specialist drawings.
 2. Do not scale from this drawing.
 3. All levels and dimensions are to be checked on site.
 4. The Architect is to be notified in writing of any discrepancies before proceeding.
 5. This drawing is subjected to Copyright.

P0	ISSUED FOR INFORMATION	25/10/20	NA
REV	DESCRIPTION	DATE	BY

STATUS
FOR INFORMATION

KEY PLAN



kAD architects
 Unit 3, 368 Caledonian Road
 London N1 1DU
 T: +44 (0) 7803 594784
 E: info@design-NA.com

PROJECT
 HANWAY SOCIAL LTD
 20 HANWAY STREET

DRAWING TITLE
 GA SECTION - PROPOSED
 SECTION L1 AND L2

SCALE AT A3
1: 50

DATE
OCT 2020

DRAWING NO
kAD HSC 03 100

REV
P0