



Lower Ground Floor

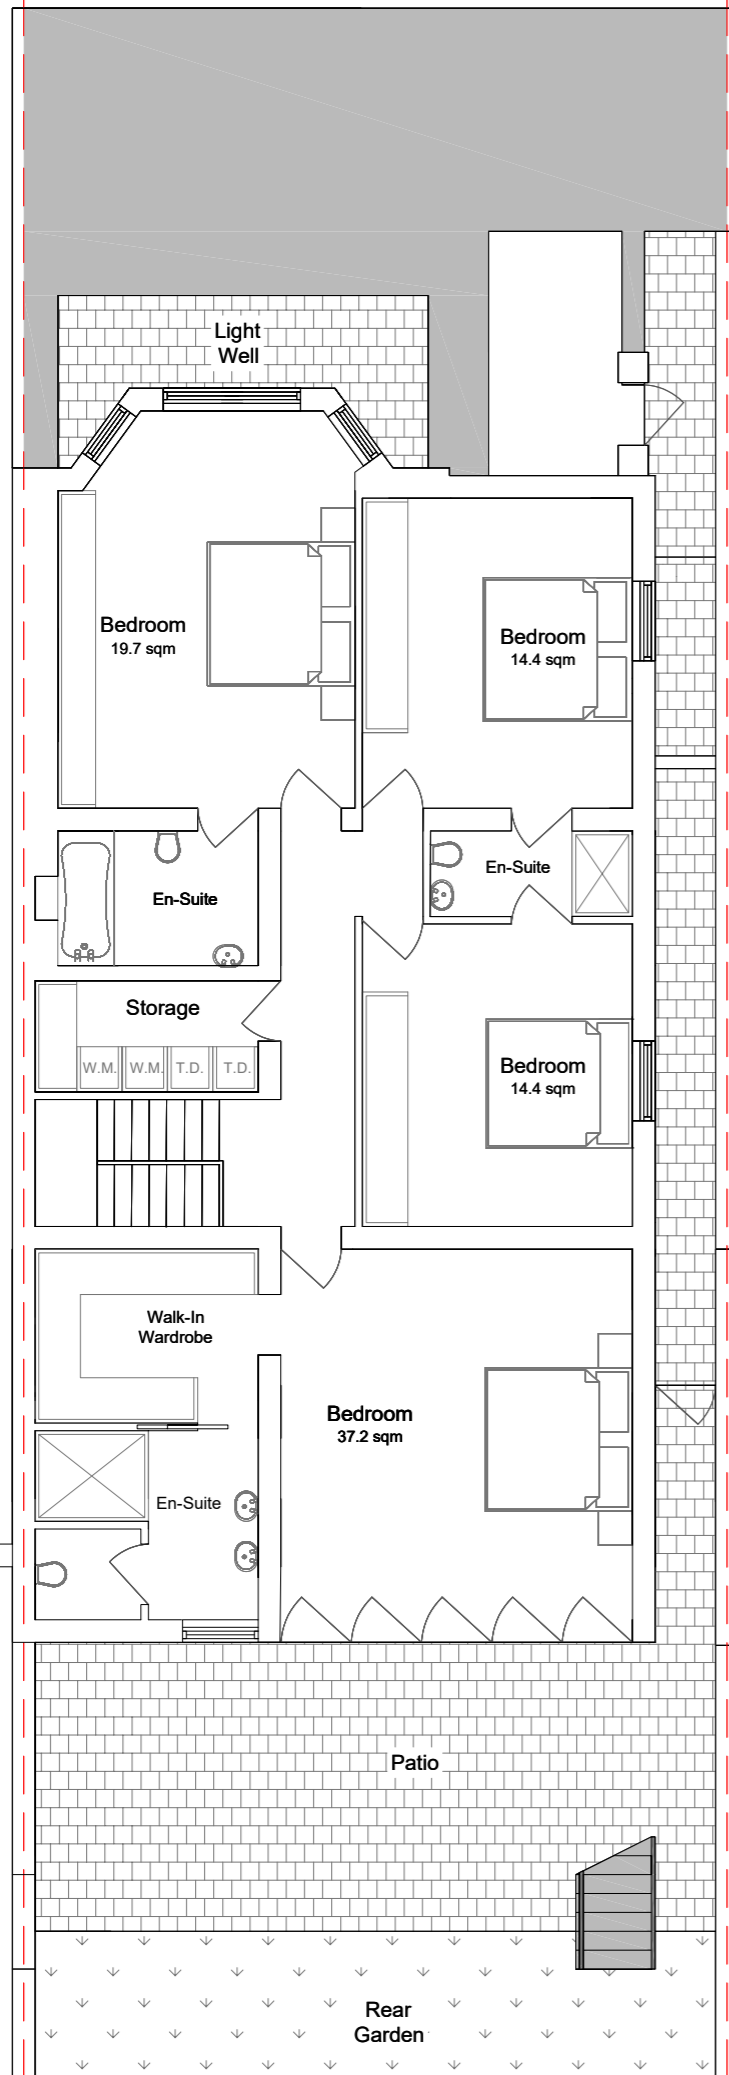


Upper Ground Floor

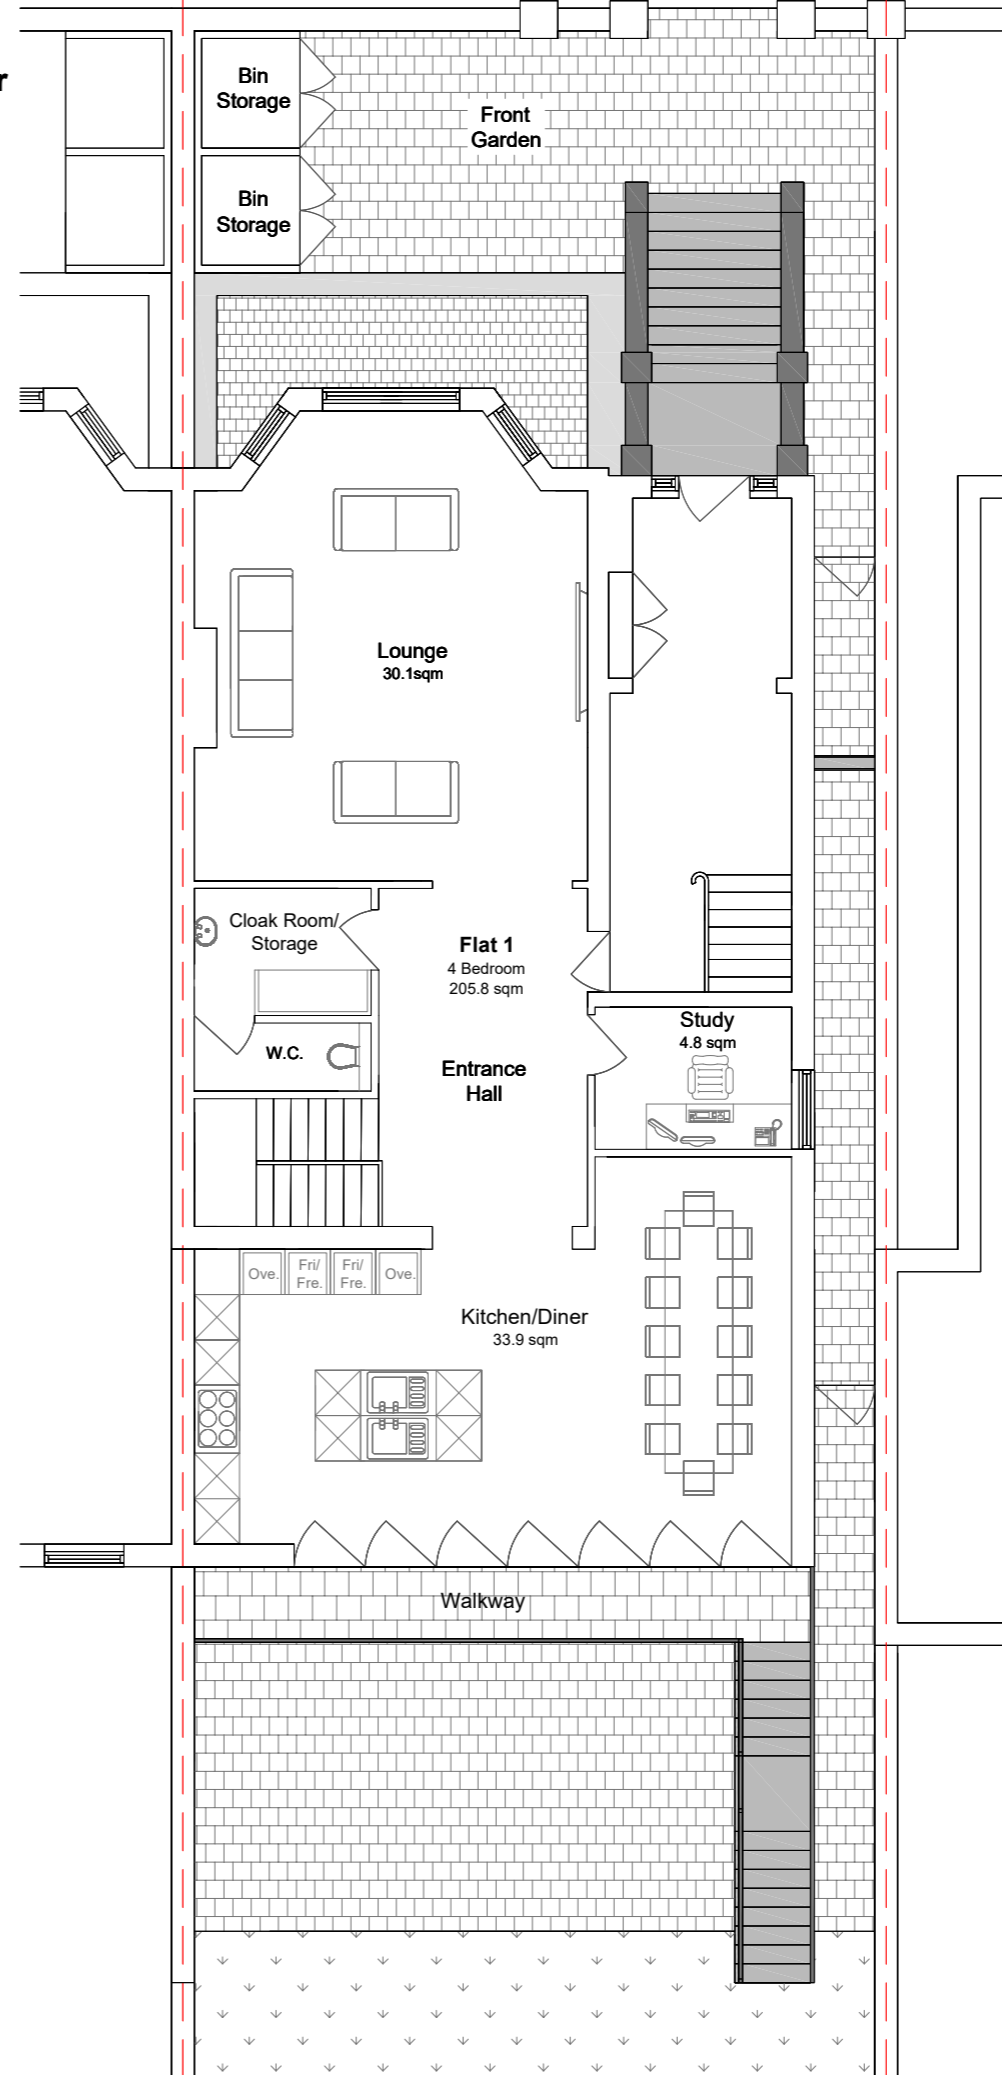

NOTES:

Proposed - Plans

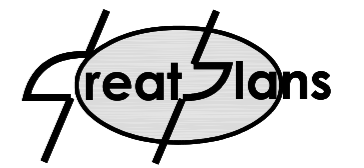

Contacts:

Tel: 07976 928 789

E-Mail: joel.gray@greatplans.co.uk


Client:

Location:

24 Priory Road
London
NW6 4SG

Scale: 1:100 @ A3

0 1M 5M

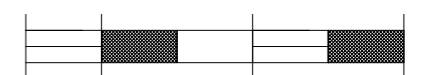

Date:

15-07-20


Drawn By:

Joel Gray


Drg No:

04i


First Floor

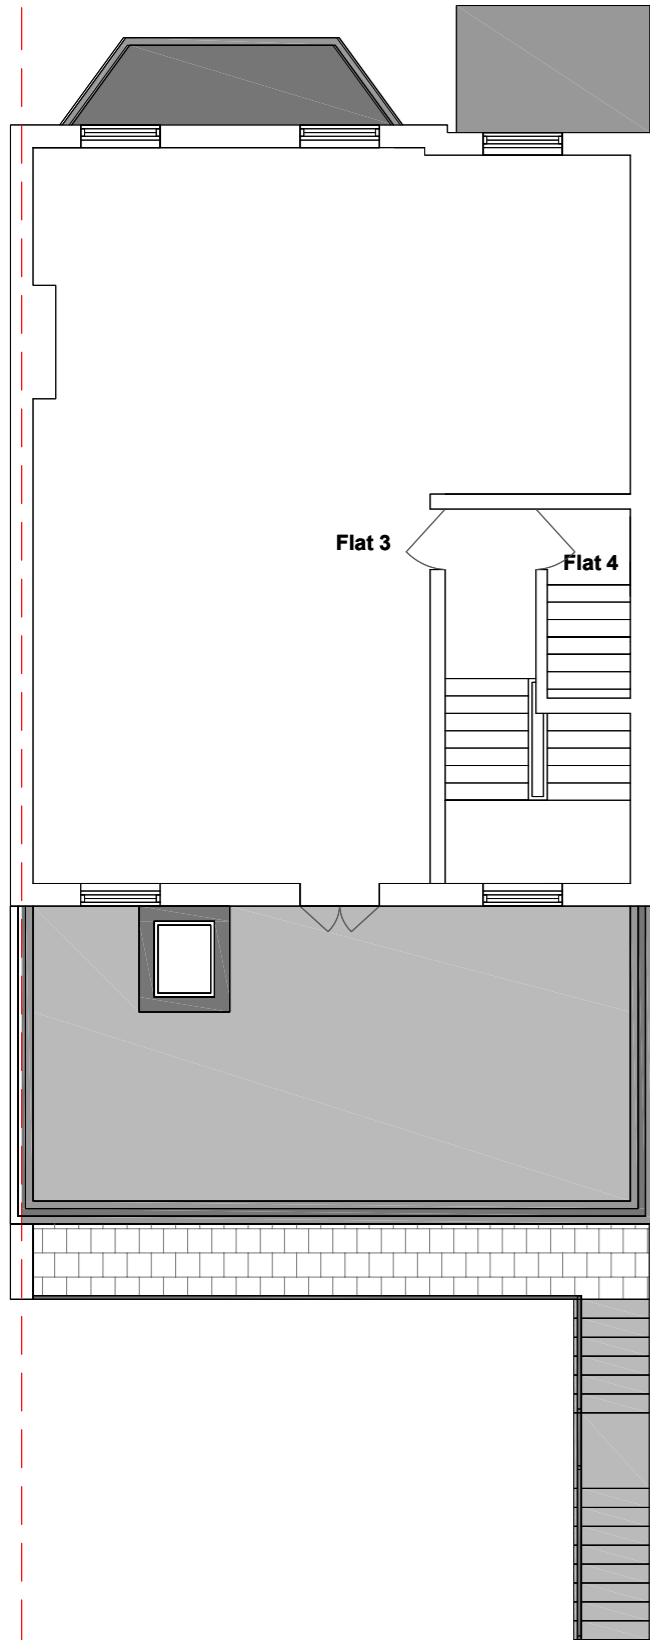

Second Floor

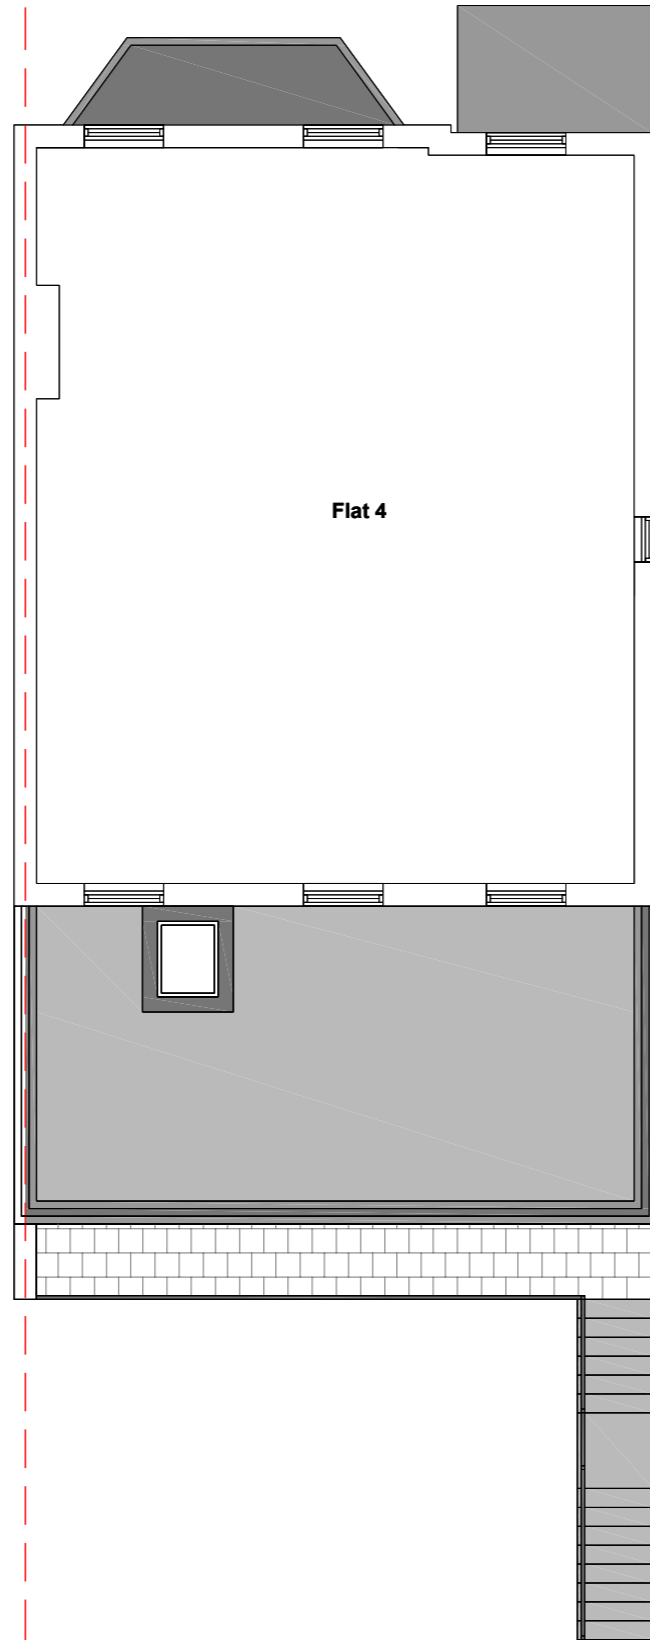

Roof

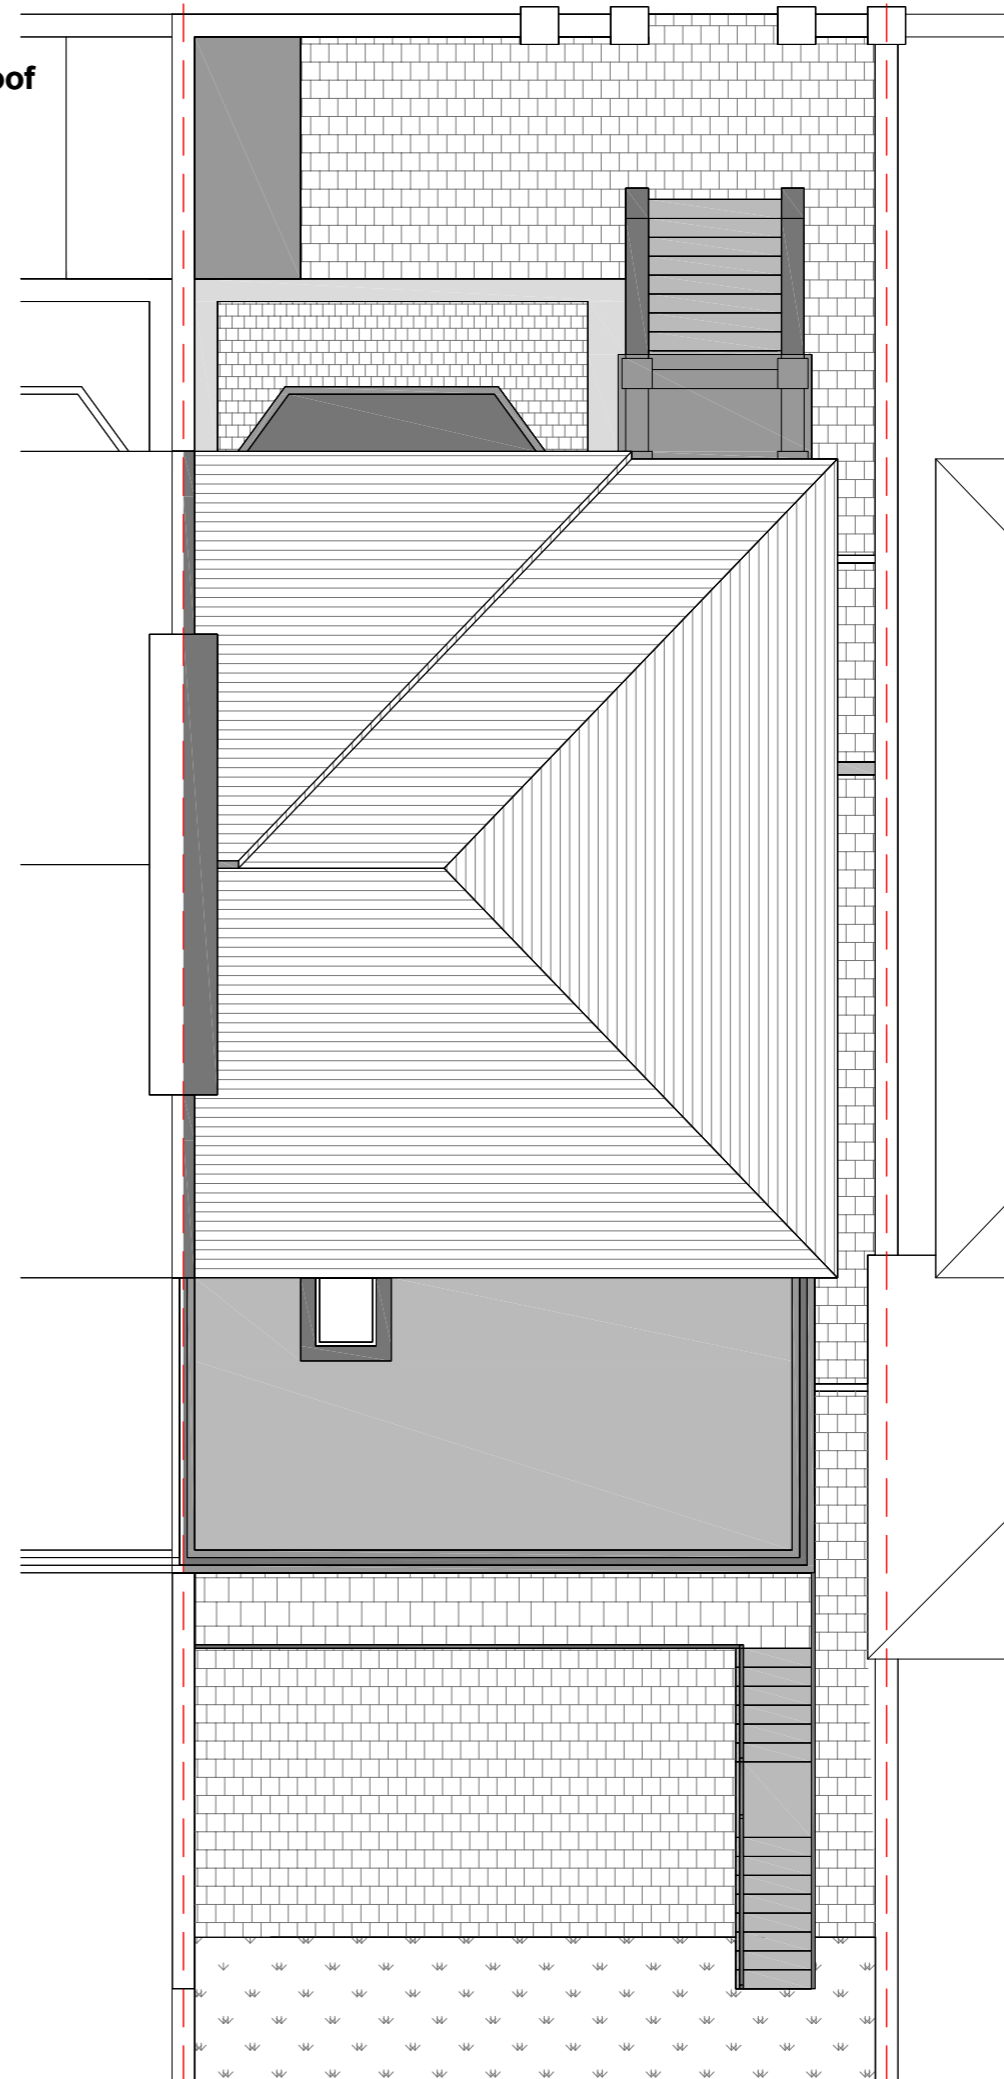

NOTES:

Proposed - Plans



Contacts:

Tel: 07976 928 789

E-Mail: joel.gray@greatplans.co.uk


Client:

Location:

24 Priory Road
London
NW6 4SG

Scale: 1:100 @ A3

0 1M 5M

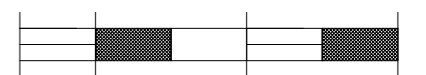

Date:

15-07-20

Drawn By:

Joel Gray

Drg No:



05i

Existing

Proposed


Roof

Roof

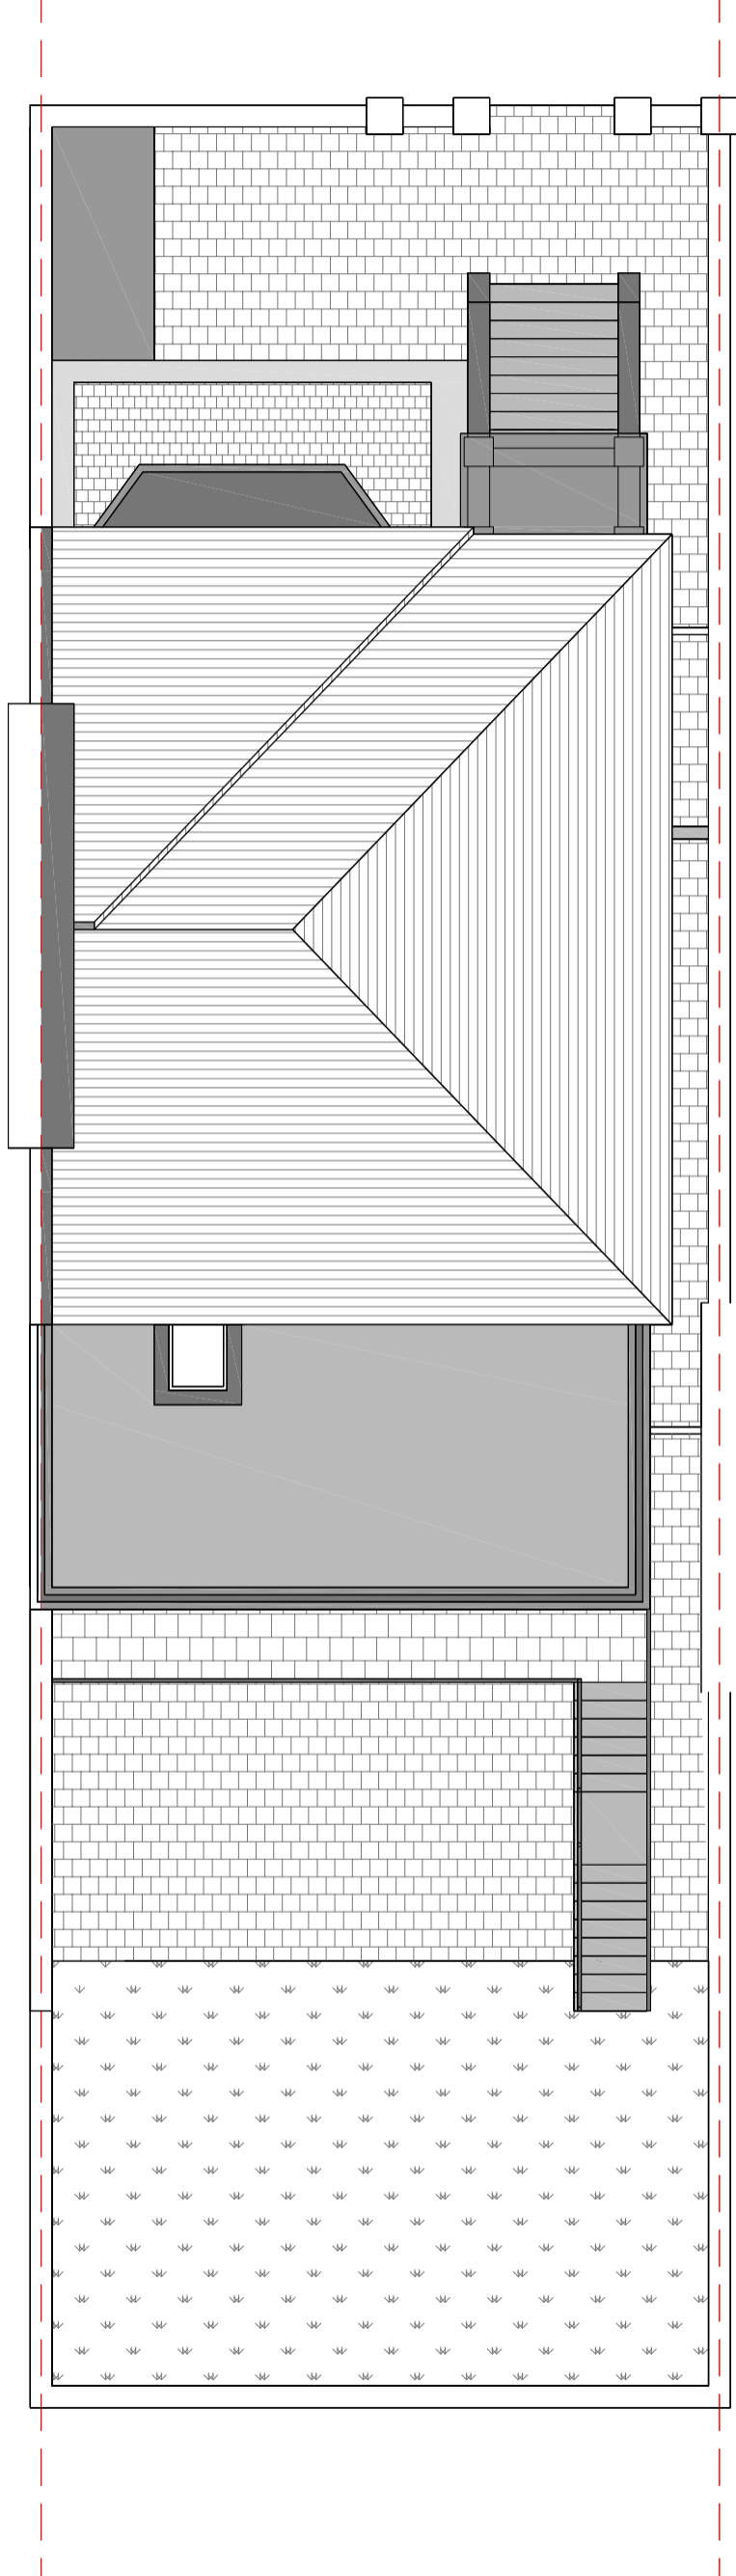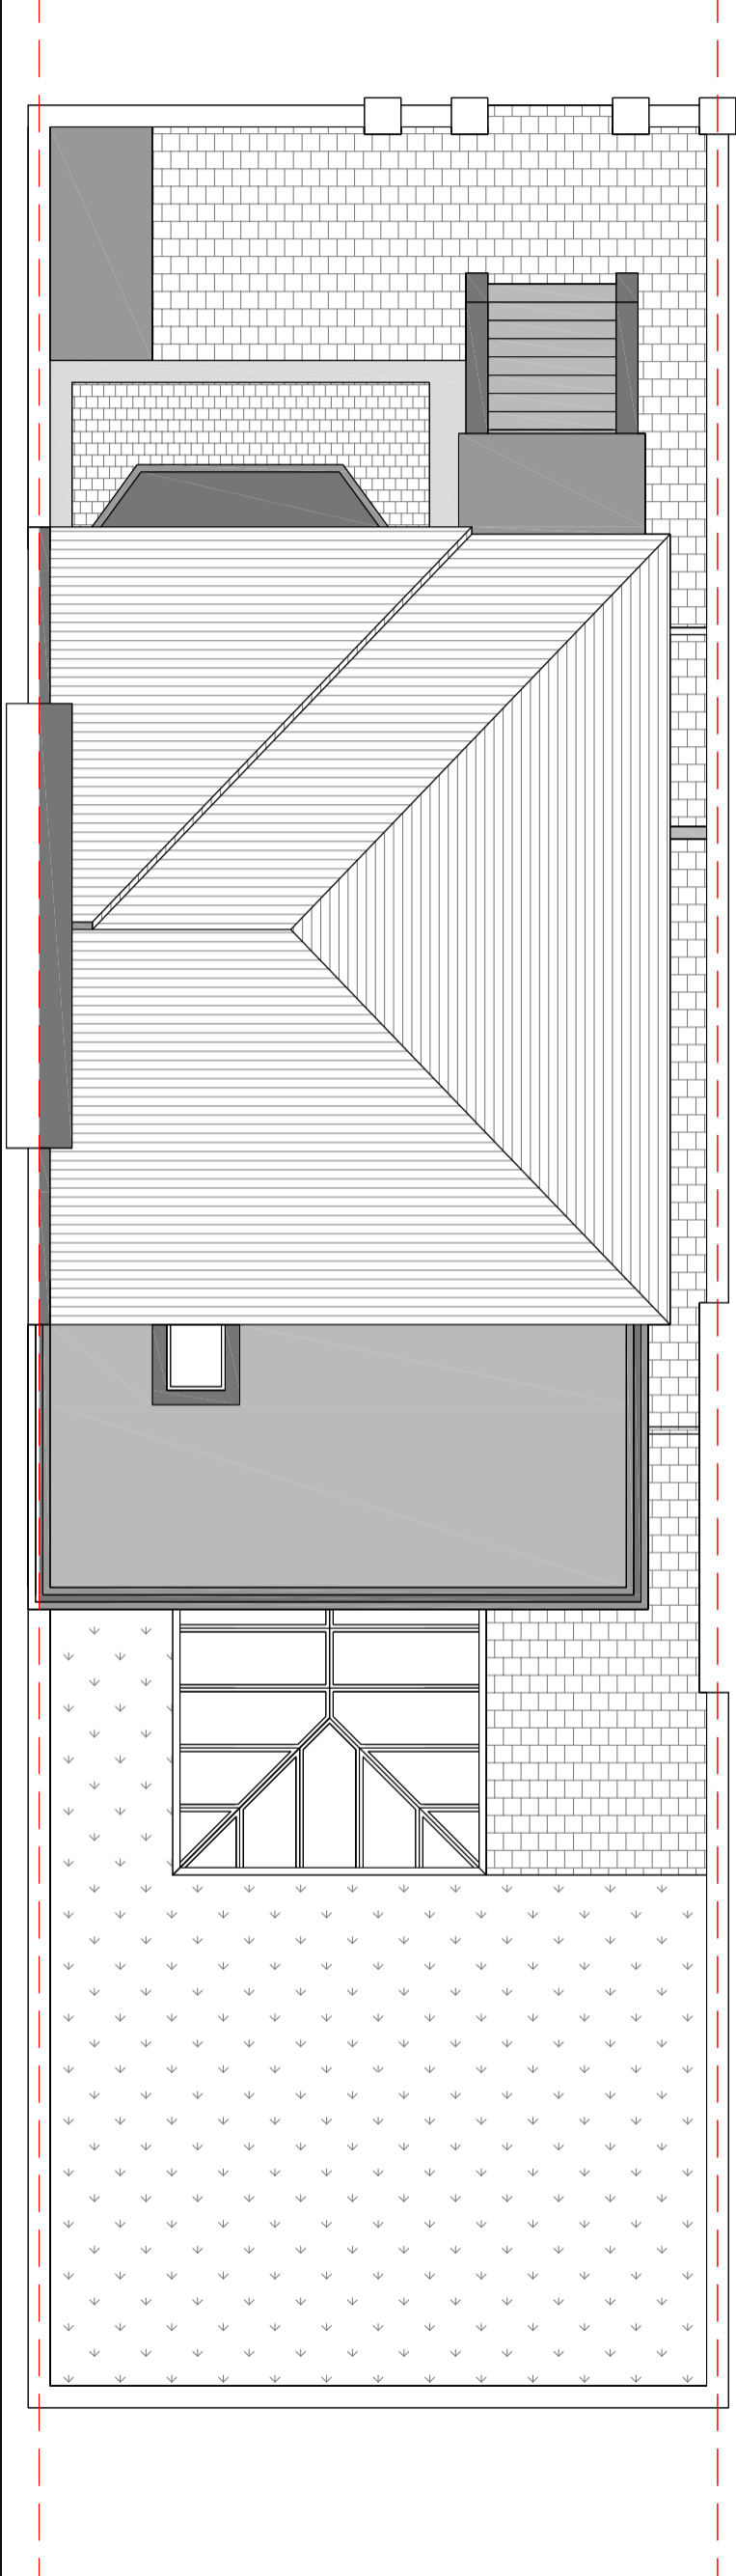

NOTES:

Block - Plans

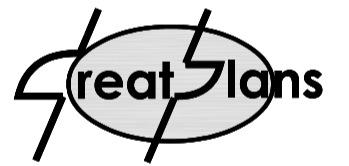

Contacts:

Tel: 07976 928 789

E-Mail: joel.gray@greatplans.co.uk


Client:

Location:

24 Priory Road
London
NW6 4SG

Scale: 1:100 @ A3

0 1M 5M

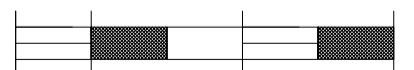

Date:

15-07-20


Drawn By:

Joel Gray

Drg No:

07i

Cross Section - Side

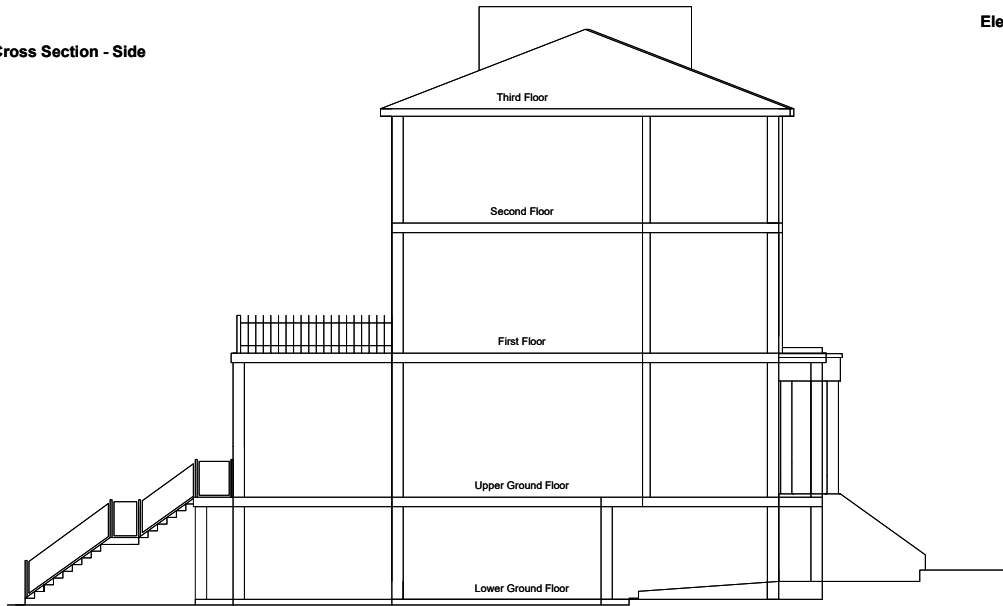

Elevation - Front



NOTES:

Proposed - Elevations



Contacts:

Tel: 07976 928 789

E-Mail: joel.gray@greatplans.co

Client:

Location:

24 Priory Road
London
NW6 4SG

Scale: 1:200 @ A4



Date:

15-07-20

Drawn By:

Joel Gray

Drg No:

06i

Elevation - Rear



Elevation - Side

