


drwg
2350

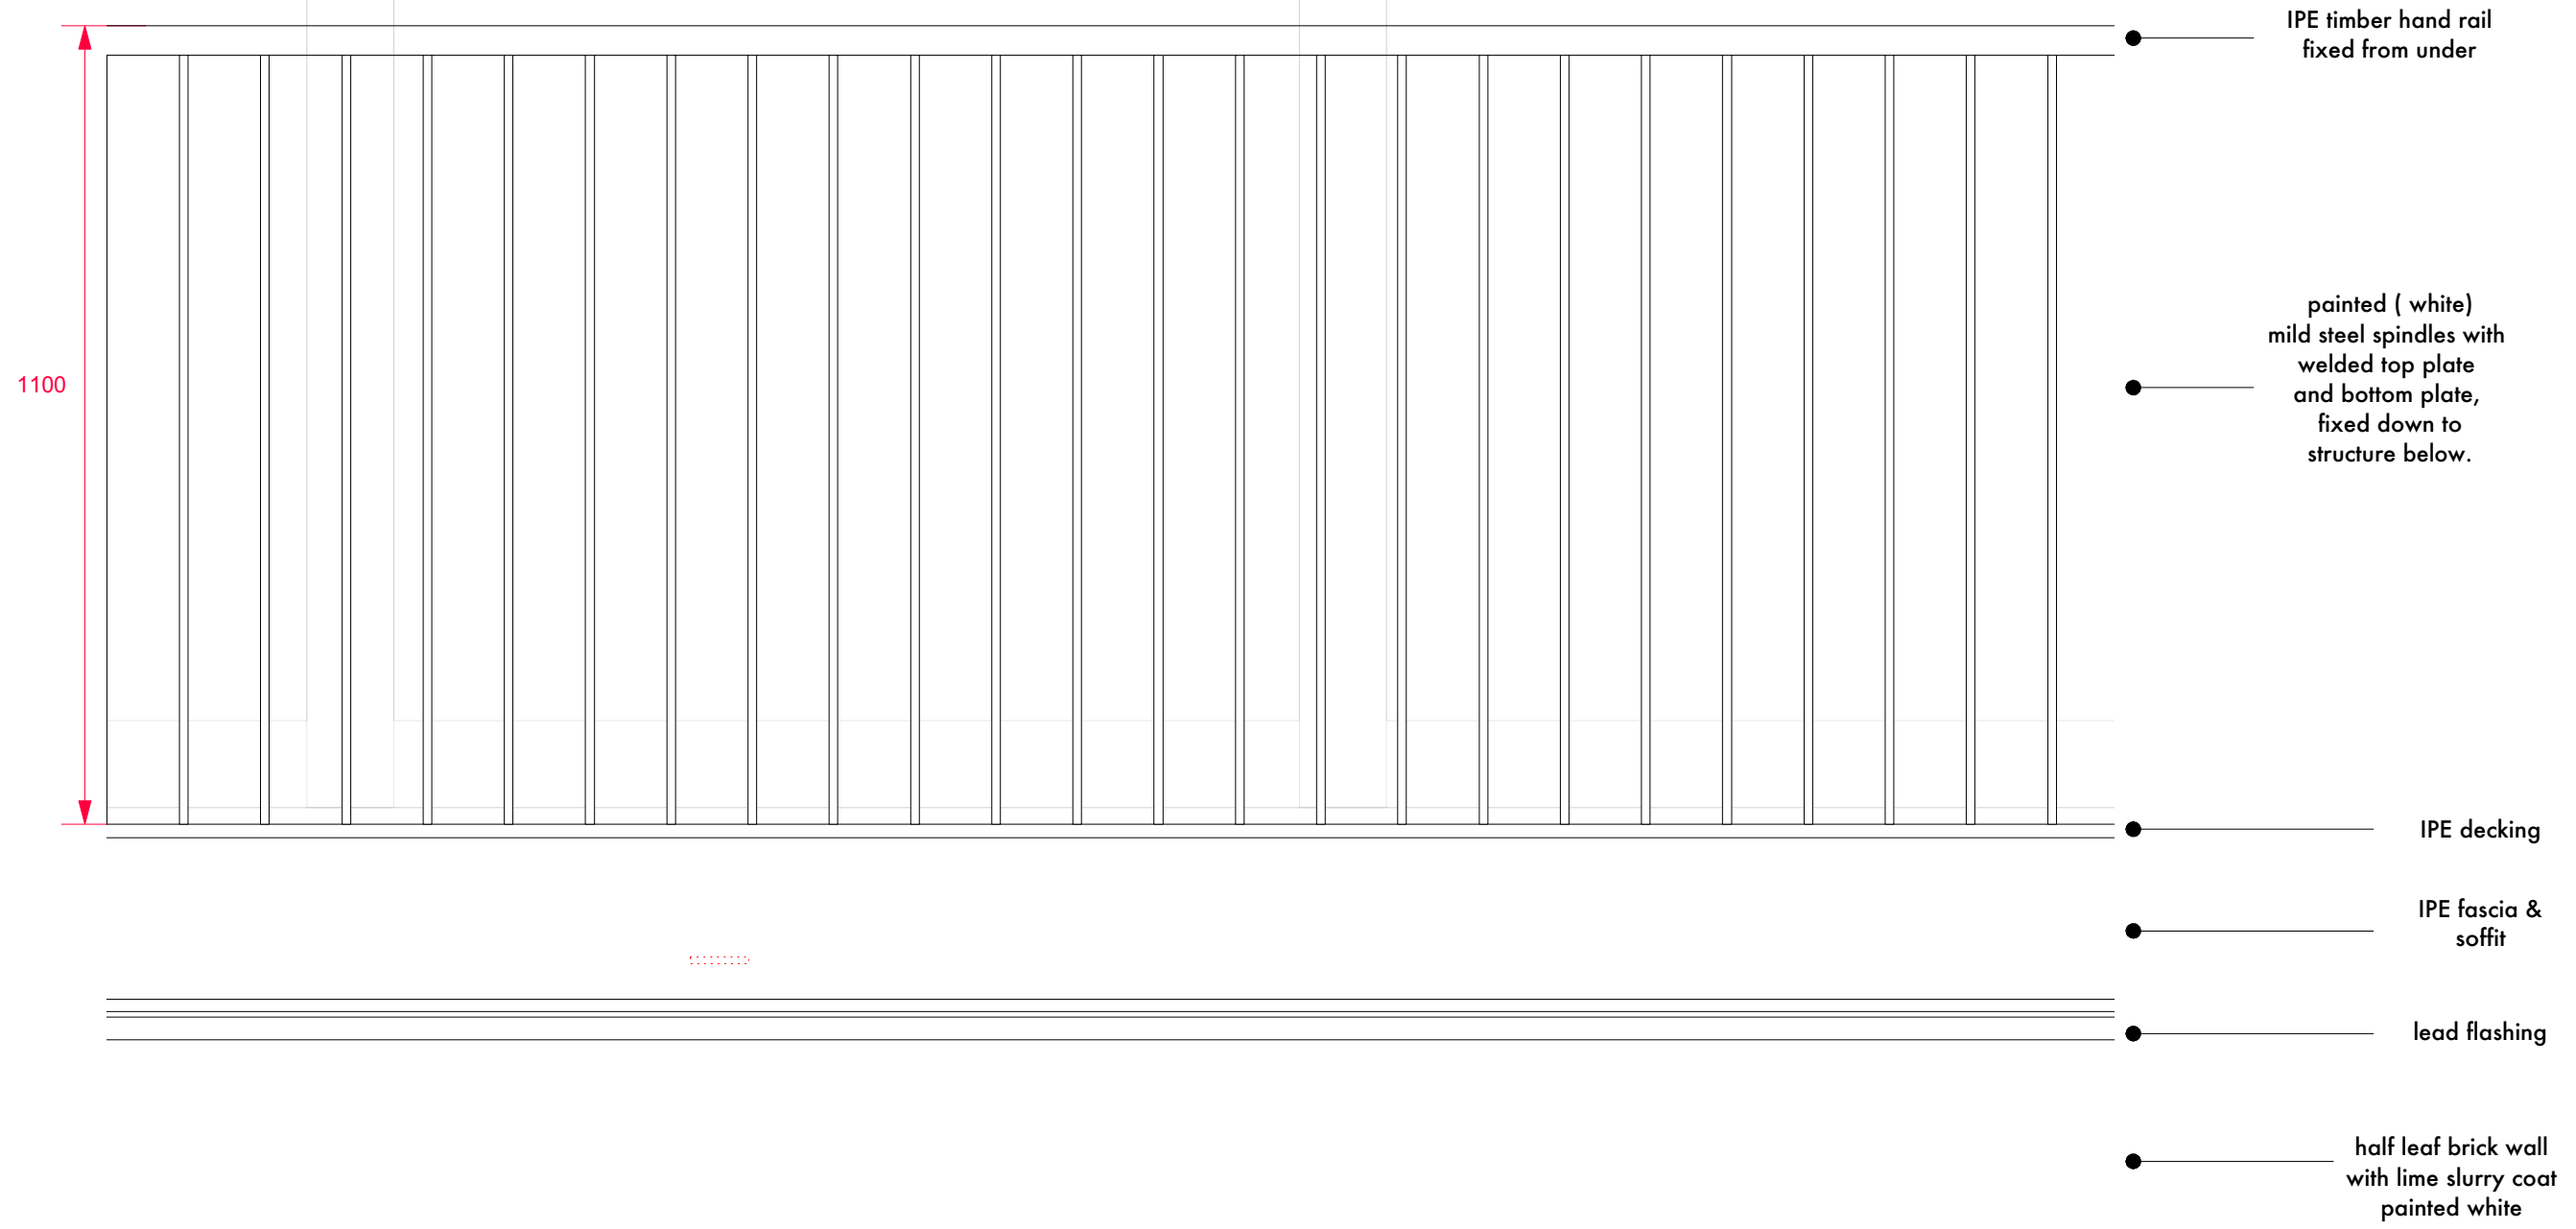

Notes

**TO BE READ IN CONJUNCTION WITH
DRAWING 2008MAK_2350**

PCA

Project Address
24 Makepeace Avenue, N6 6EJ

Drawing Title
BALUSTRADE ELEVATION

Drawing No.:	2008MAK_2400	Revision:	
Scale@A1:	5	Scale@A3:	10
Scale@A3:	10	Rev. Date:	
Drawn by:	Date:	Status:	
	30.05.21	PLANNING	

PARDON CHAMBERS ARCHITECTS