

EDMUNDEN
CITY
COUNCIL


24 JUN 1998

P9802483W

PROPOSED
DUSTBIN
ENCLOSURE


PLANS NOT APPROVED
ON BEHALF OF THE COUNCIL
05 AUG 1998

PROPOSED DUSTBIN ENCLOSURE
No. 12 FROGGNAL GARDENS.

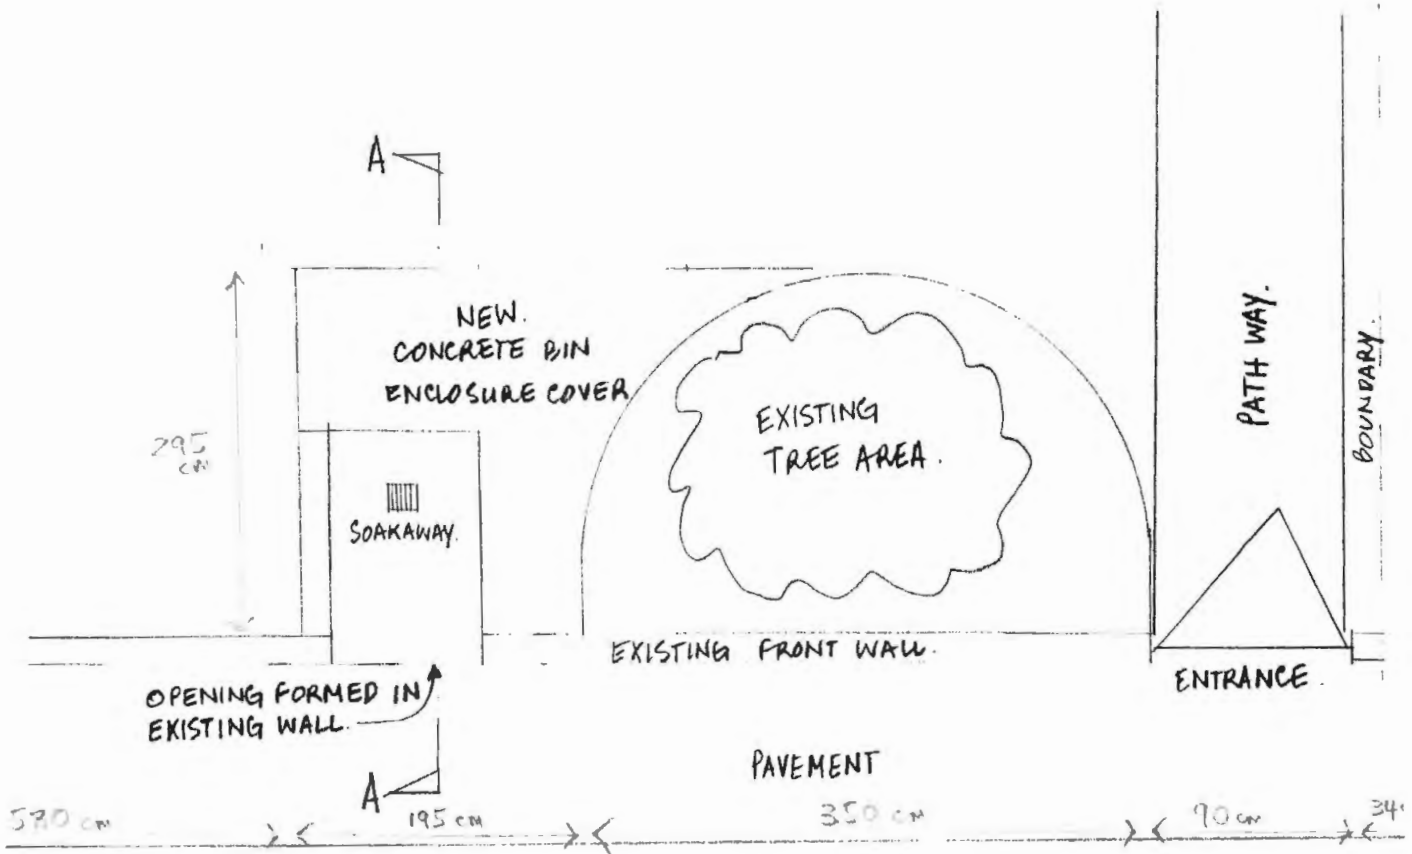

PLAN OF BIN ENCLOSURE


P9802483W

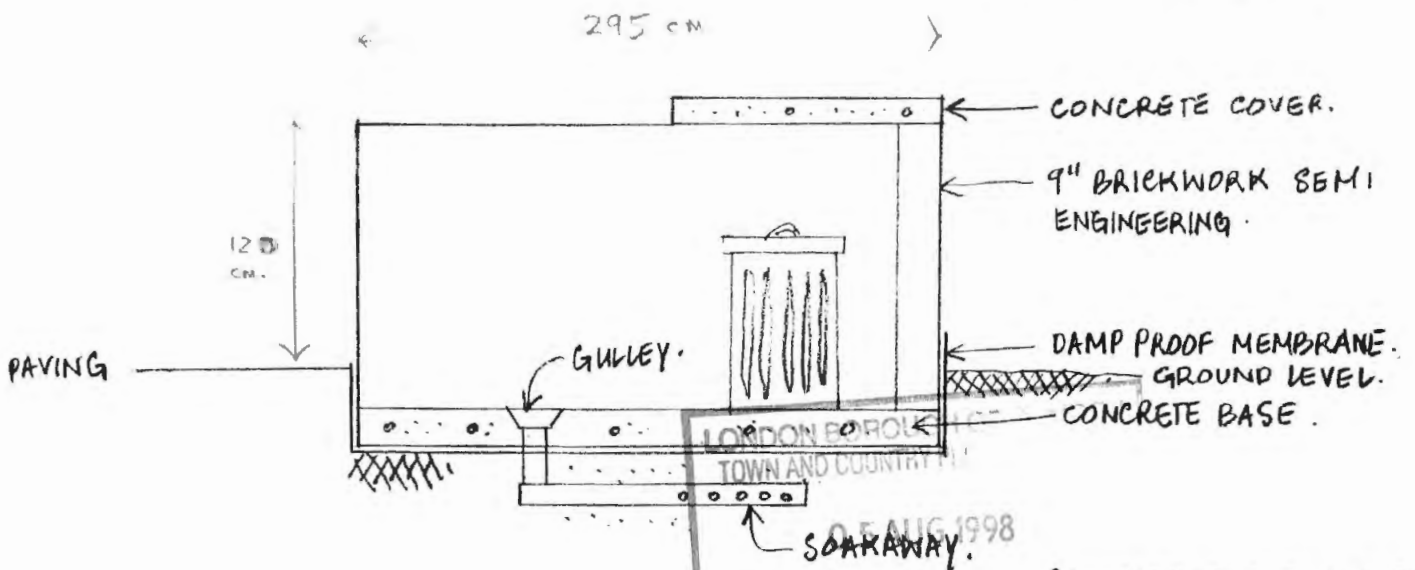

SECTION A-A

PROPOSED DUSTBIN ENCLOSURE
12 FROGNAL GARDENS.

BOUNDARY

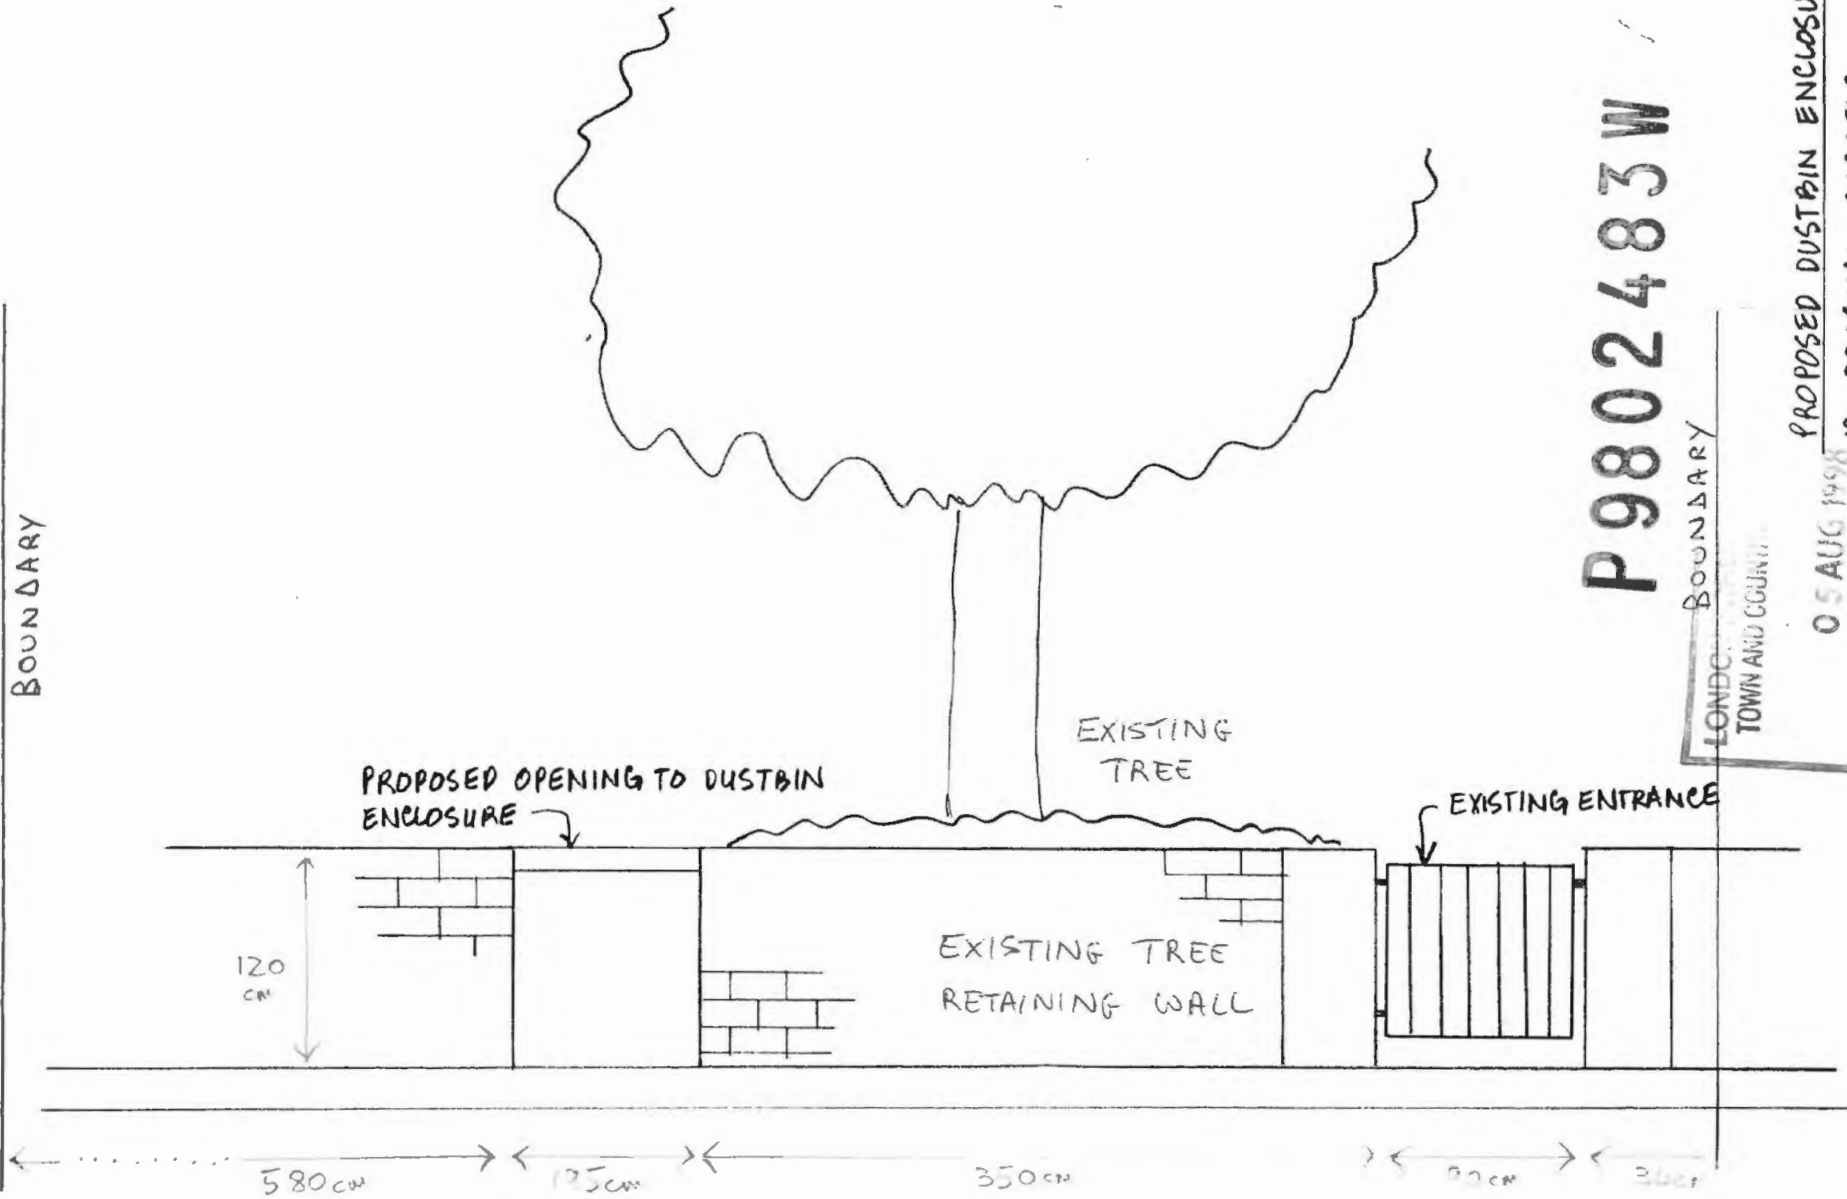

P9802483W

BOUNDARY

LONDON: TOWN AND COUNTY

05 AUG 1998

PROPOSED DUSTBIN ENCLOSURE

12 PROGNAL GARDENS.

PI 11/1111

3 of 3

FRONT ELEVATION OF PROPOSED DUSTBIN ENCLOSURE.