



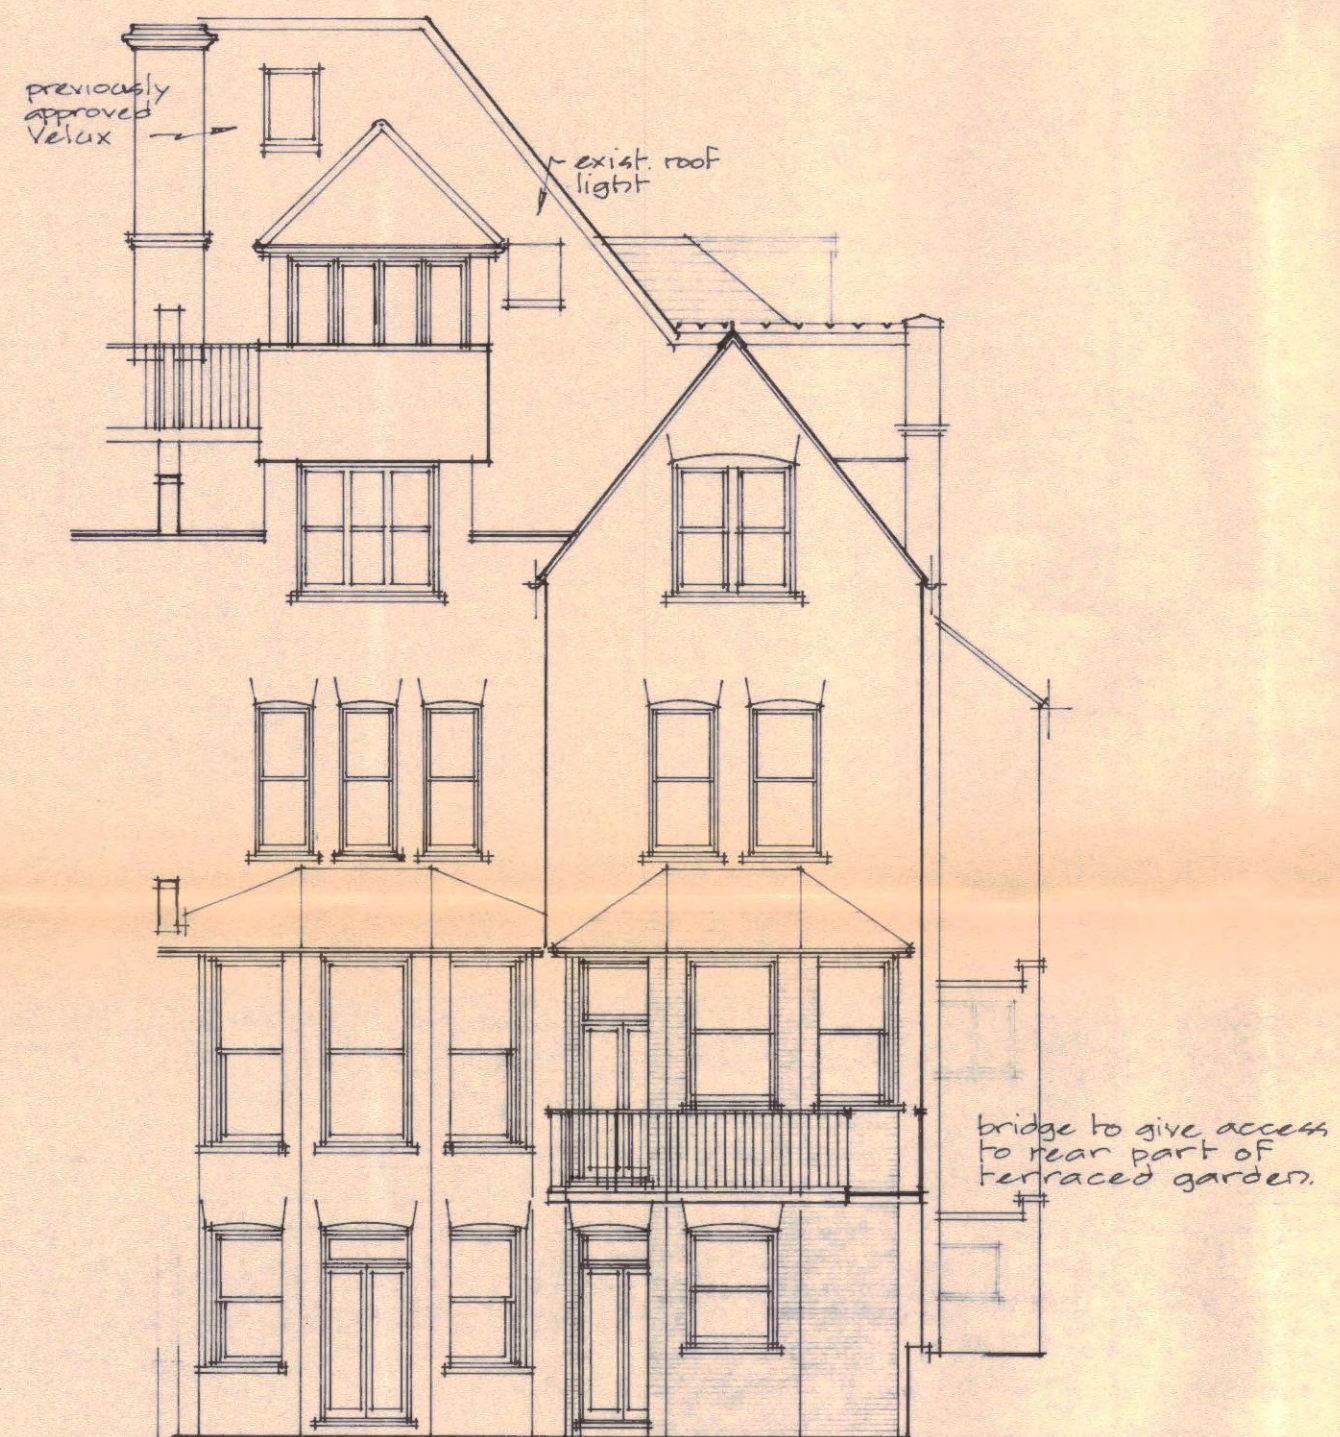

rear elevation - east

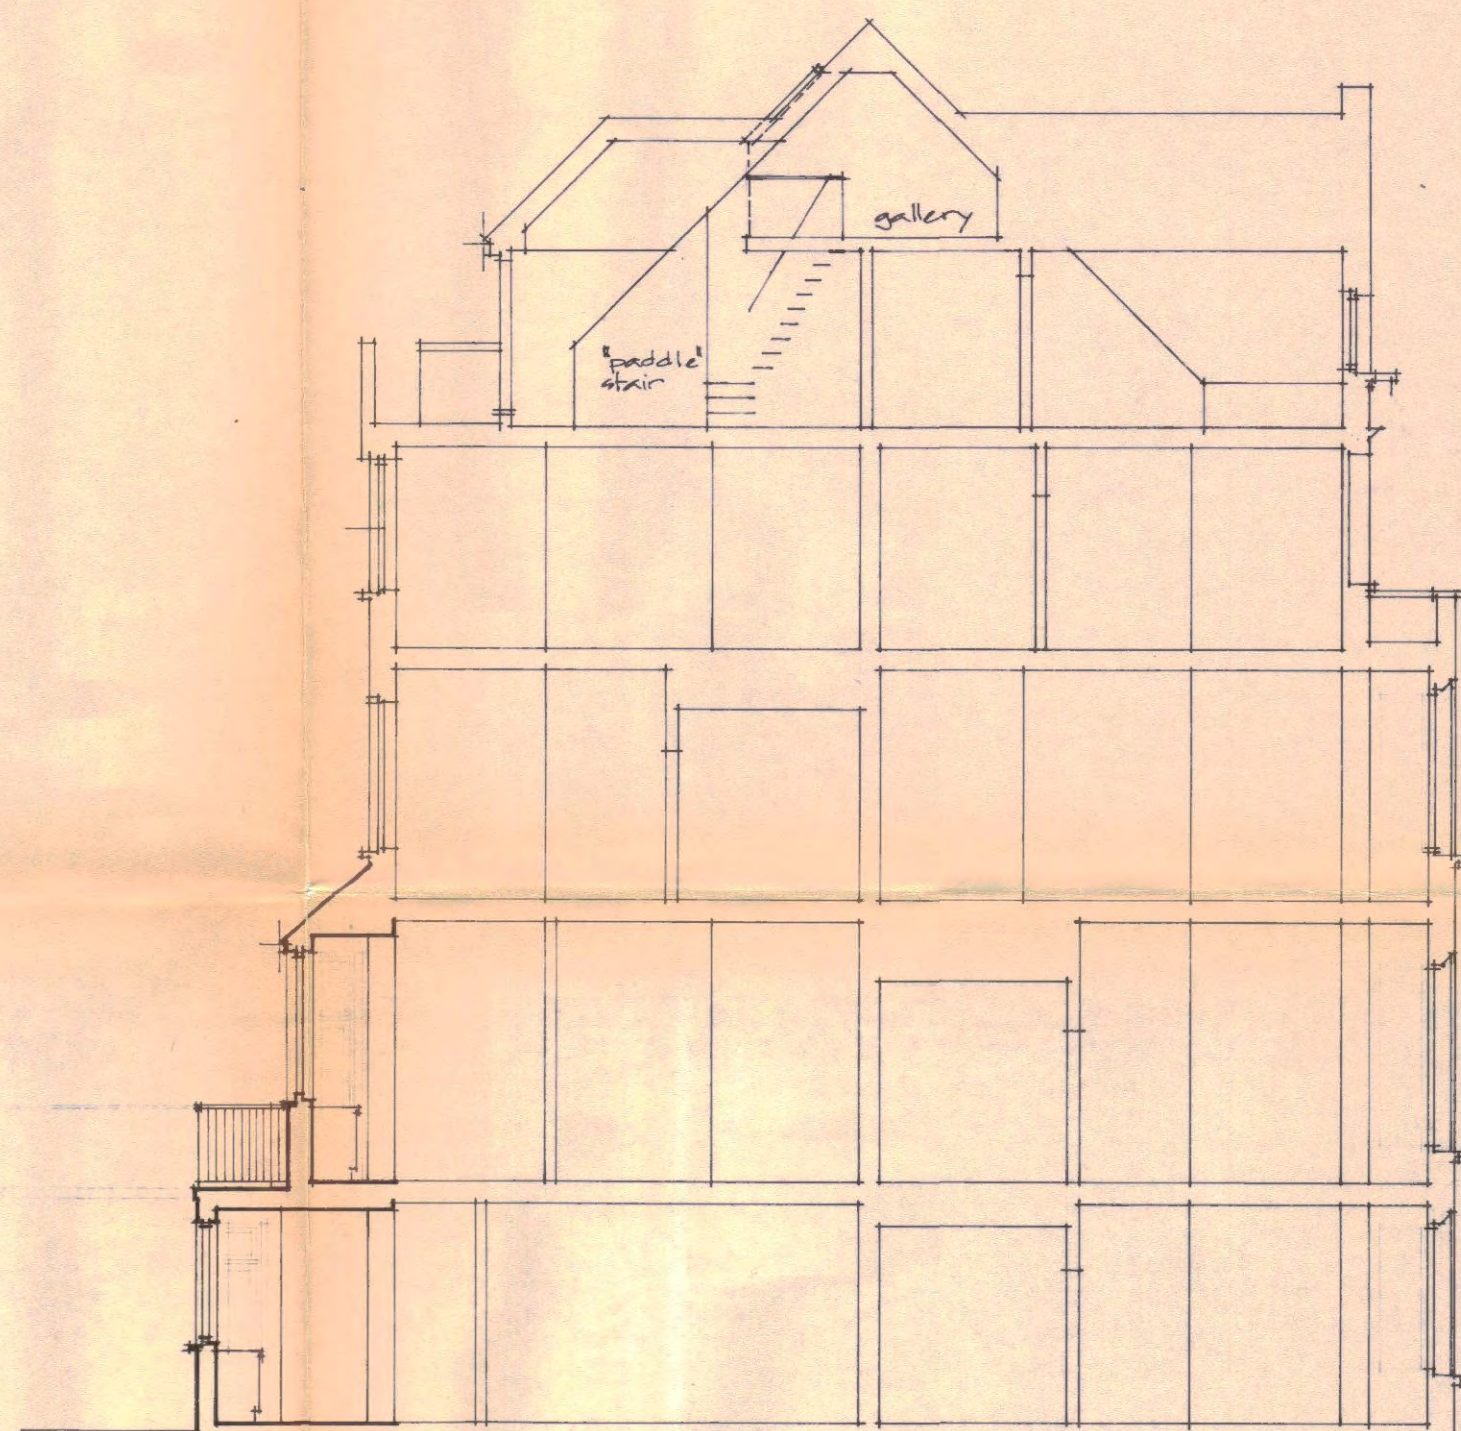

proposed rear extension at garden level and raised ground floor to echo existing bays

9400455R1

LONDON BOROUGH OF CAMDEN
PLANNING TRANSPORT & HEALTH
RECEIVED ON
16 MAY 1994
REDIRECTED TO ()

Rev A roof lights added 120594

Feb 1994

14 Frognal Gardens
Hampstead NW3

LONDON BOROUGH OF CAMDEN
TOWN AND COUNTRY PLANNING
23 JUN 1994
REAR
ELEVATION
PLANS APPROVED
ON BEHALF OF THE COUNCIL

1:100

FG1 10.5 a

SIMAT
SIMAT PROPERTIES LIMITED

3 LANOS END ELSTREE HERTS
WD6 3DL 081: 953 3852