




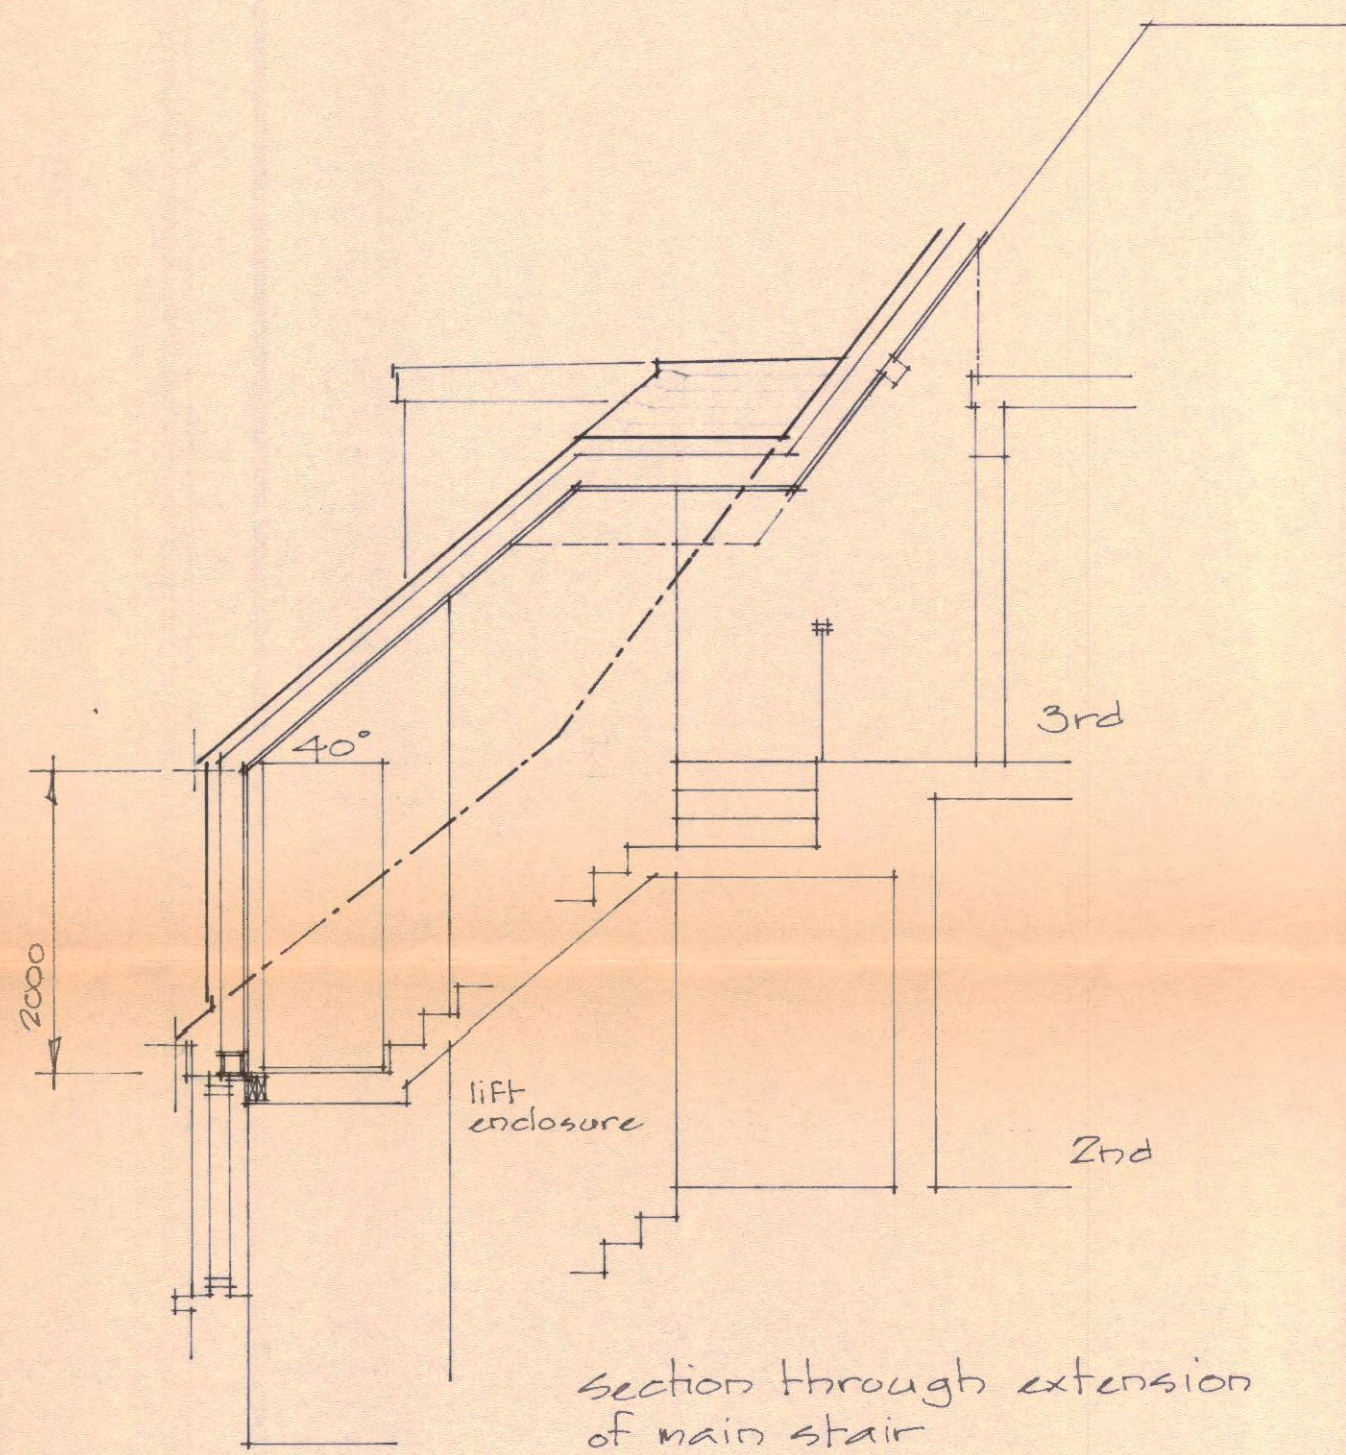

Section A

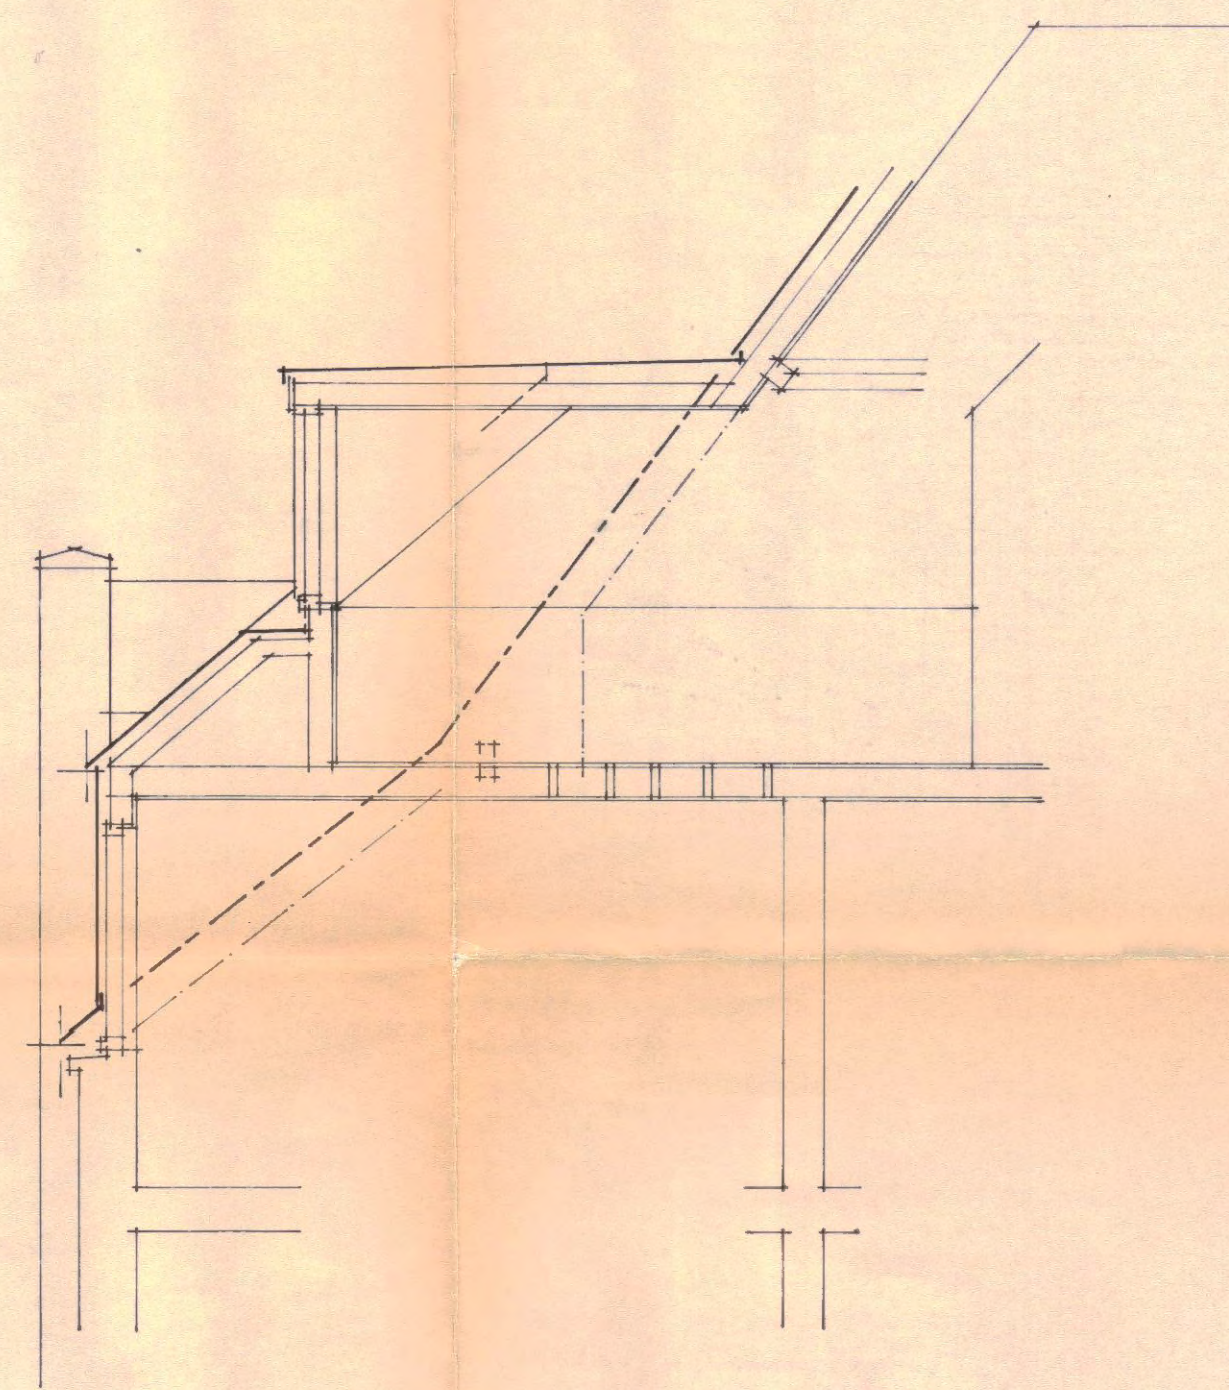


Section B

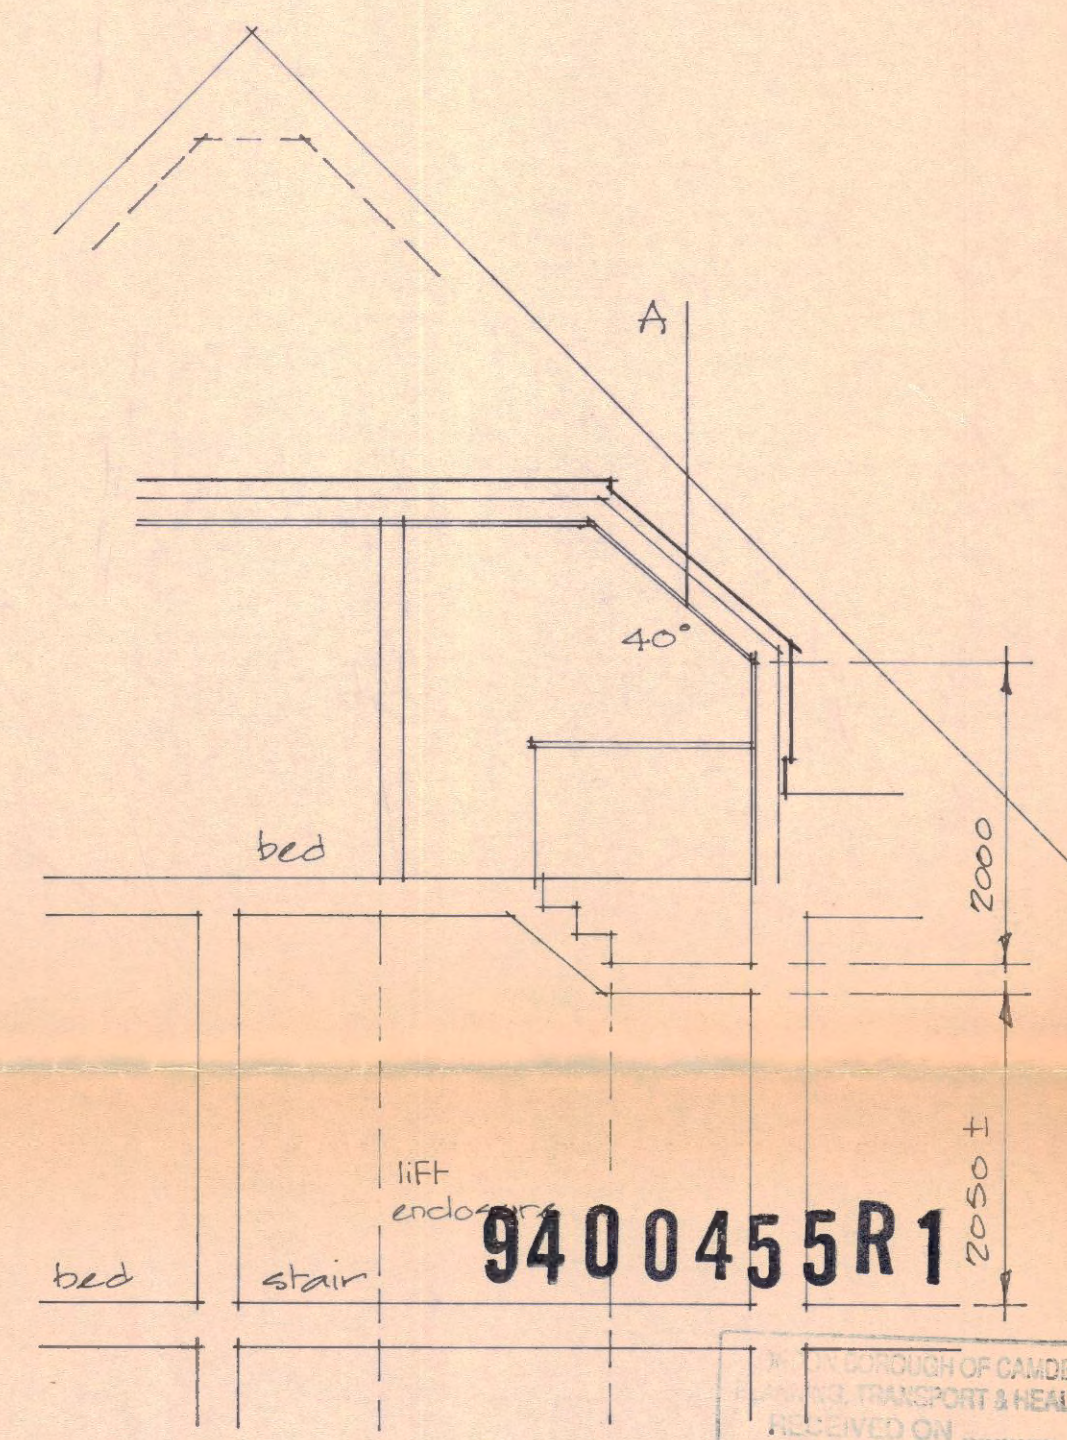

part long section

Section C

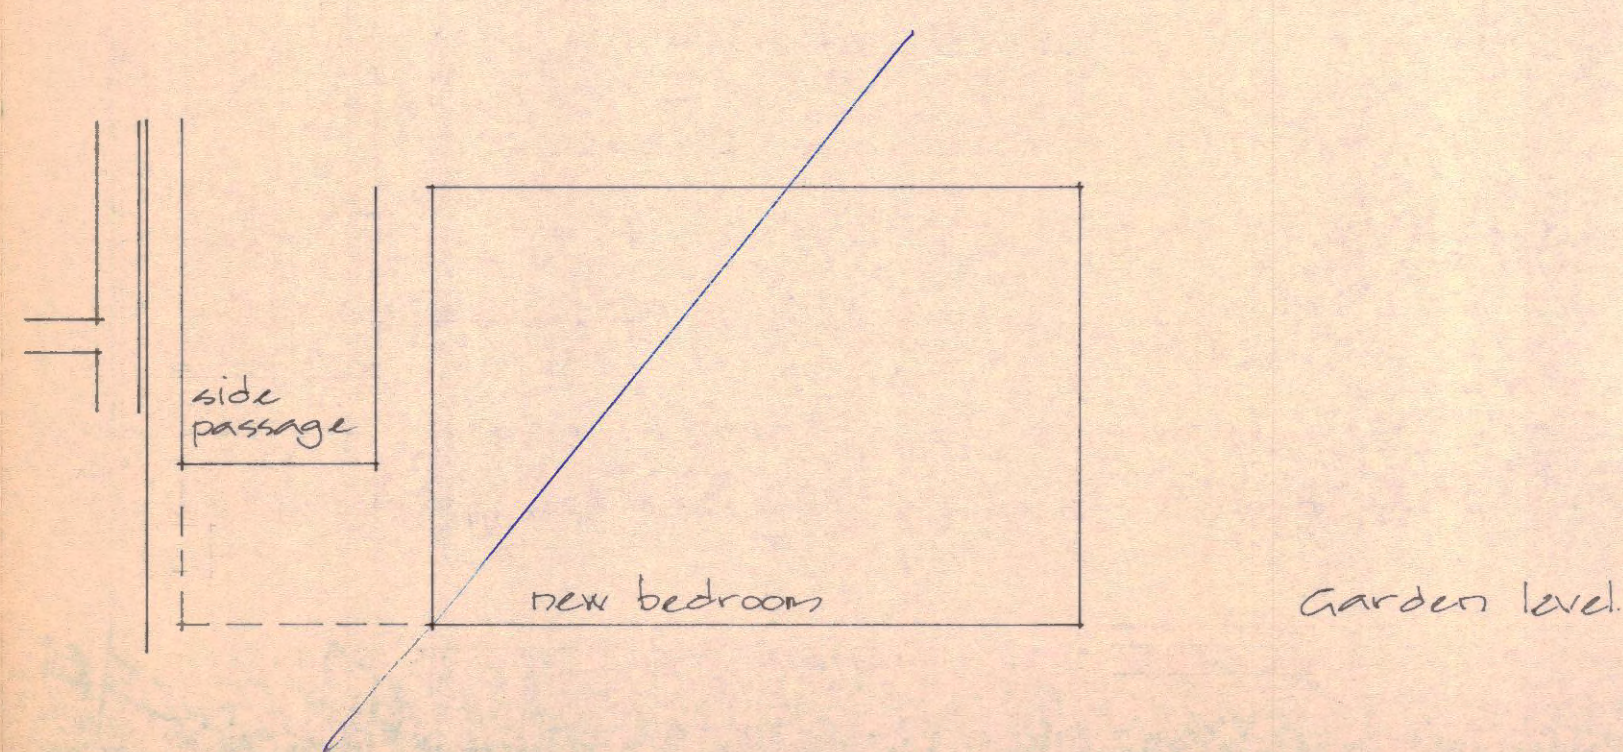

Garden level

LONDON BOROUGH OF CAMDEN
PLANNING, TRANSPORT & HEALTH
RECEIVED ON
18 MAY 1994
REDIRECTED TO (May 94)

LONDON BOROUGH OF CAMDEN
TOWN AND COUNTRY PLANNING ACTS
23 JUN 1994
PLANS APPROVED
ON BEHALF OF THE COUNCIL

4 Froghal Gardens
Hampstead NW3

SECTIONS
Sketch profiles of
top floor as
proposed

1:50
FG1 50-2

SIMAT
SIMAT PROPERTIES LIMITED

3 LANDS END ELSTREE HERTS
WD6 3DL 081: 953 3852