







HTP9300274R1

FIRST FLOOR

THIRD FLOOR

LOCATION PLAN 1/1250

RECEIVED ON 16 JUL 1993
LONDON BOROUGH OF CANNON
PLANNING, TRANSPORT & HEALTH
REDIRECTED TO

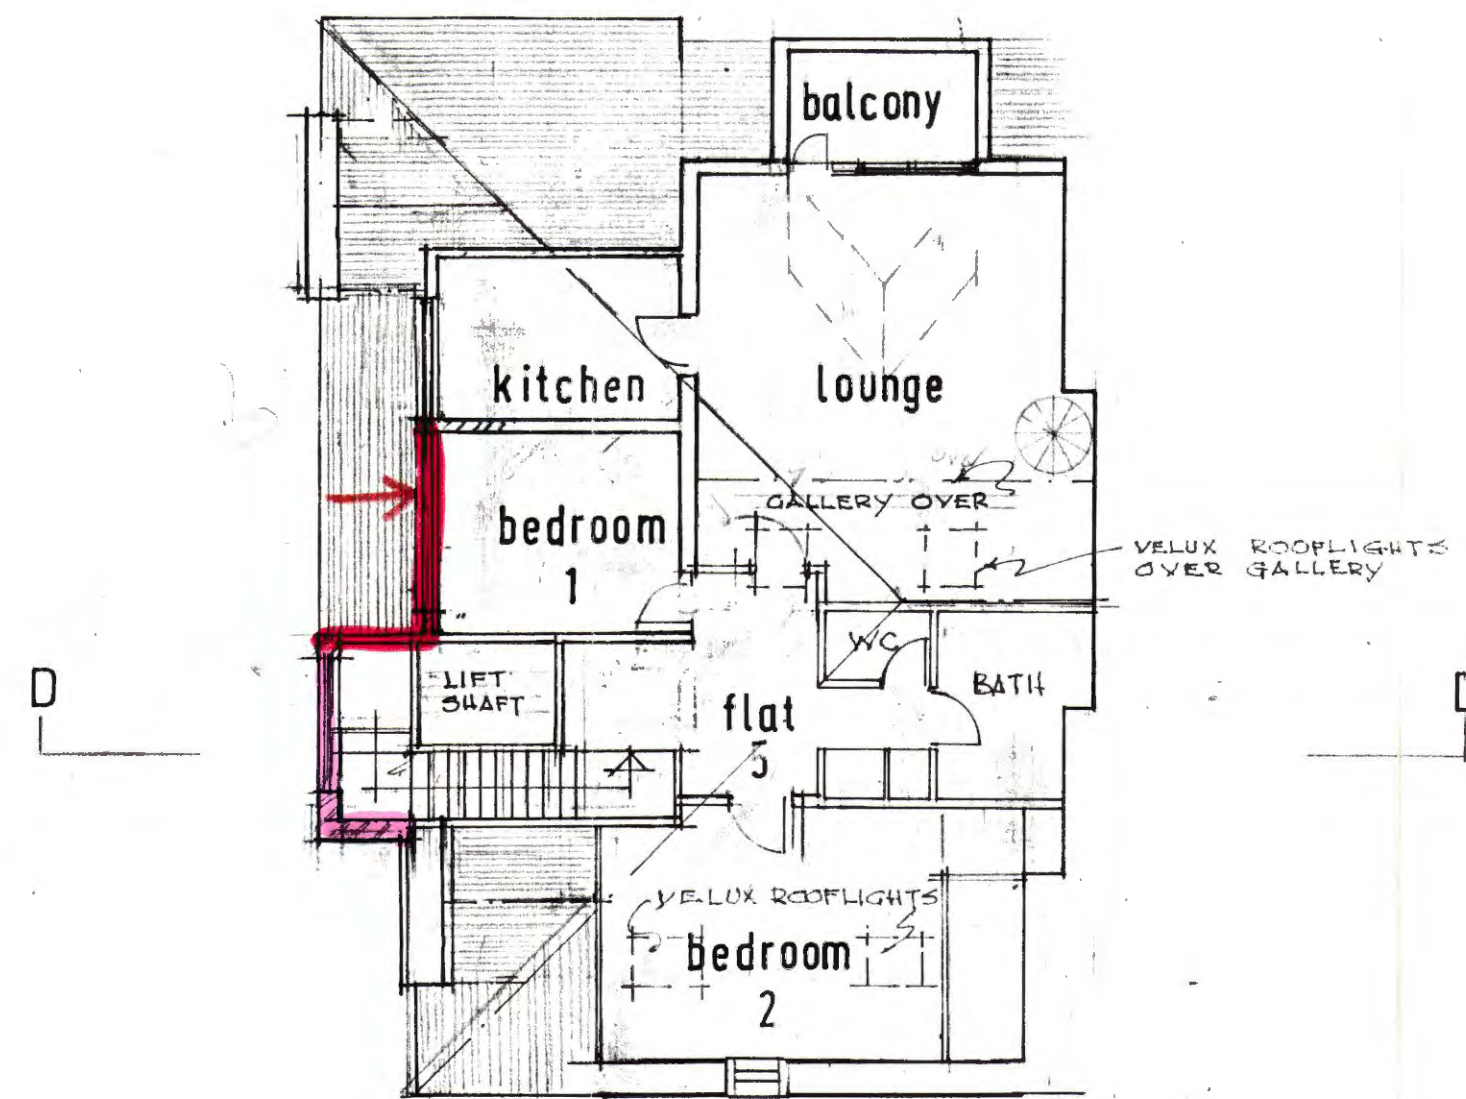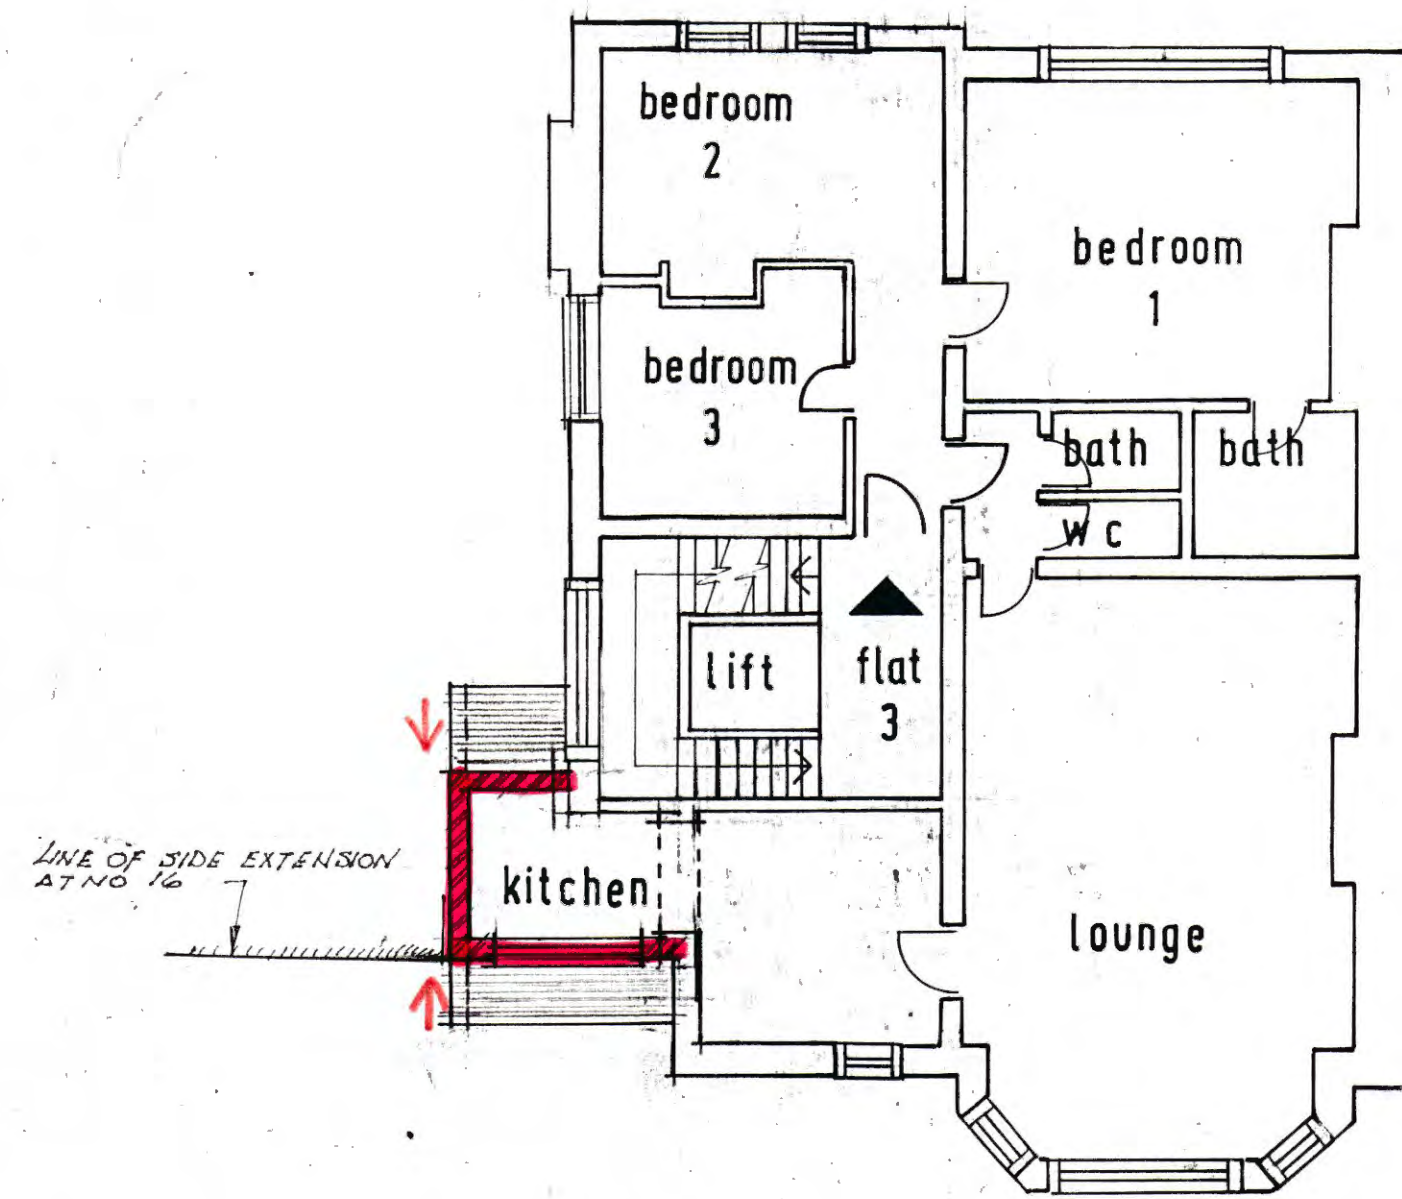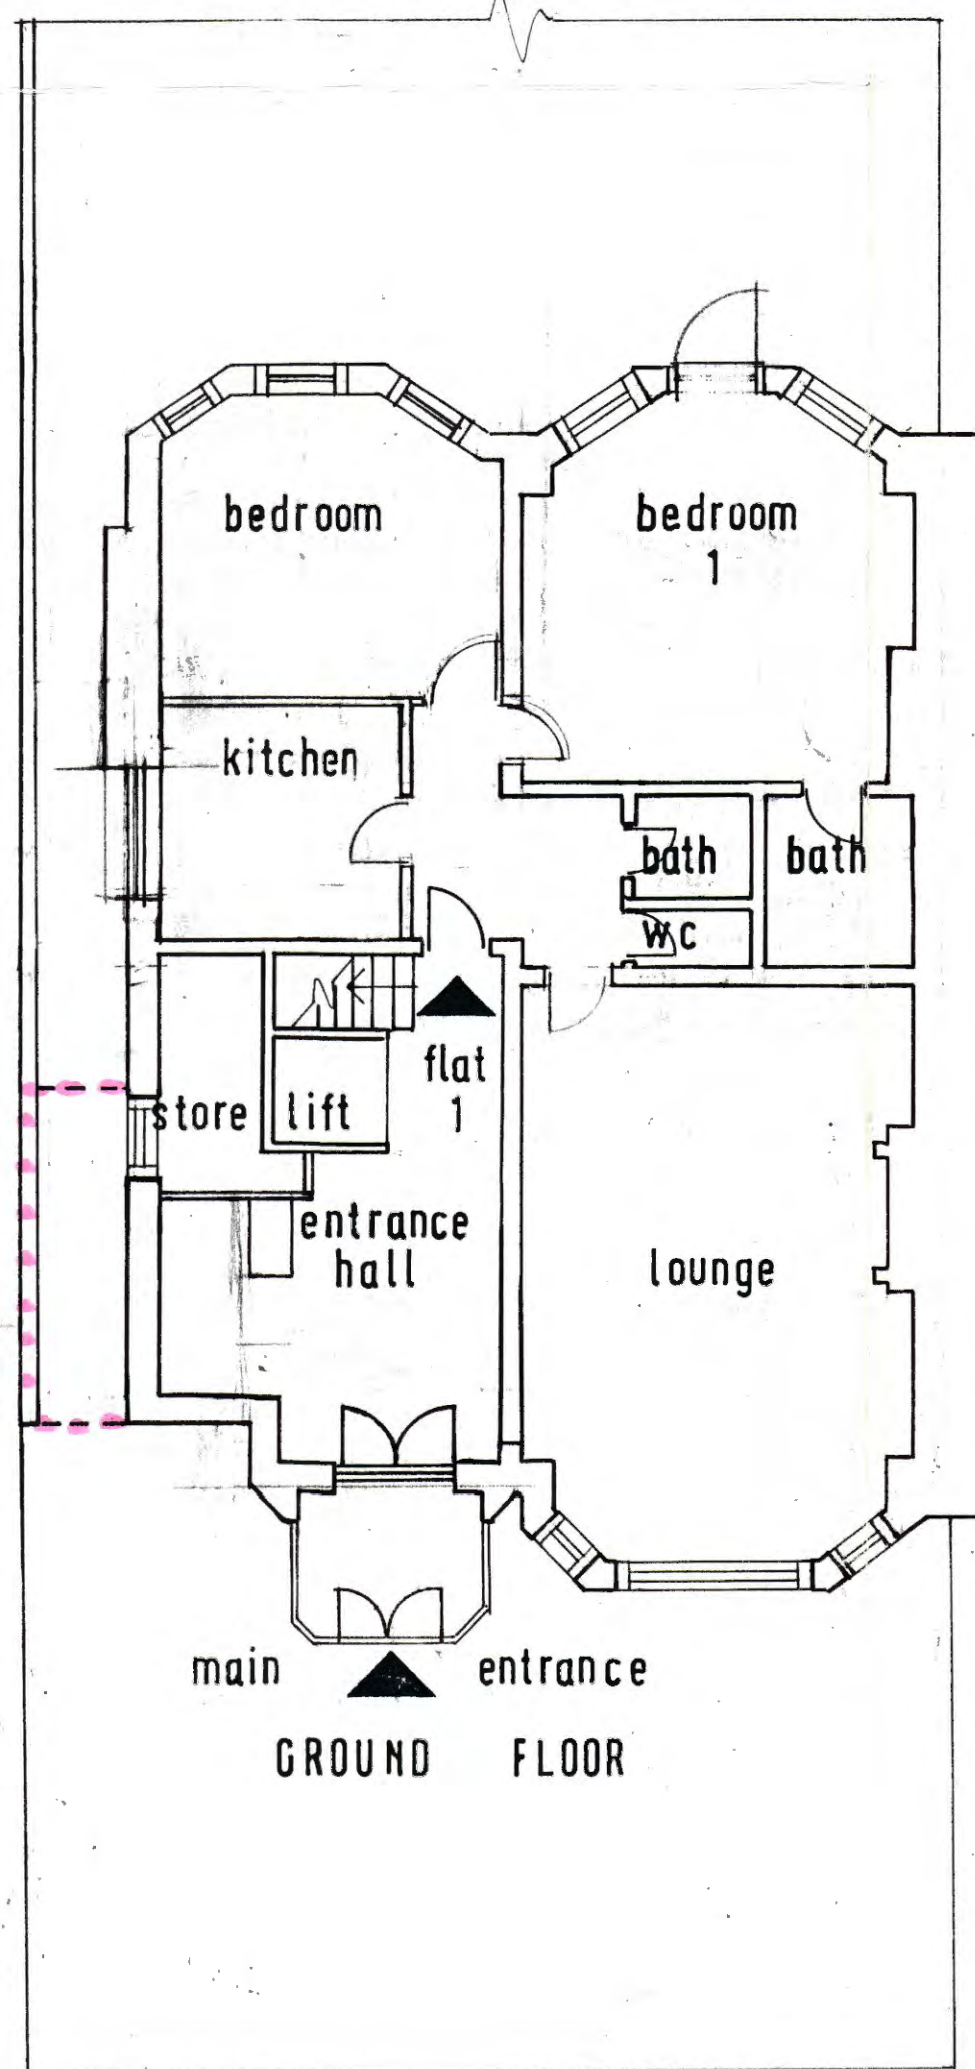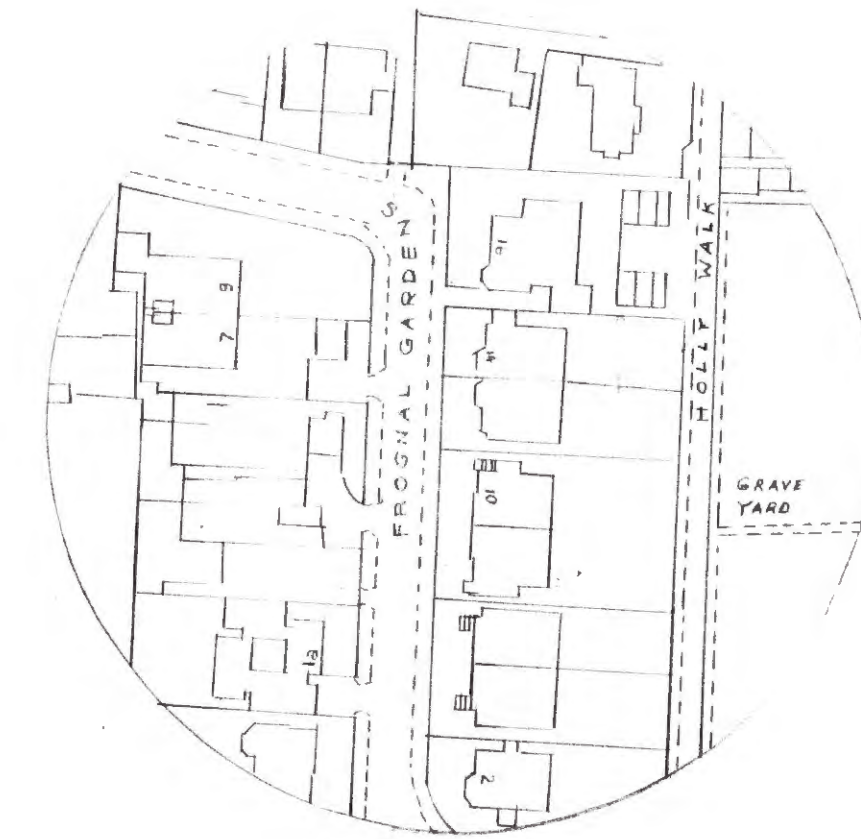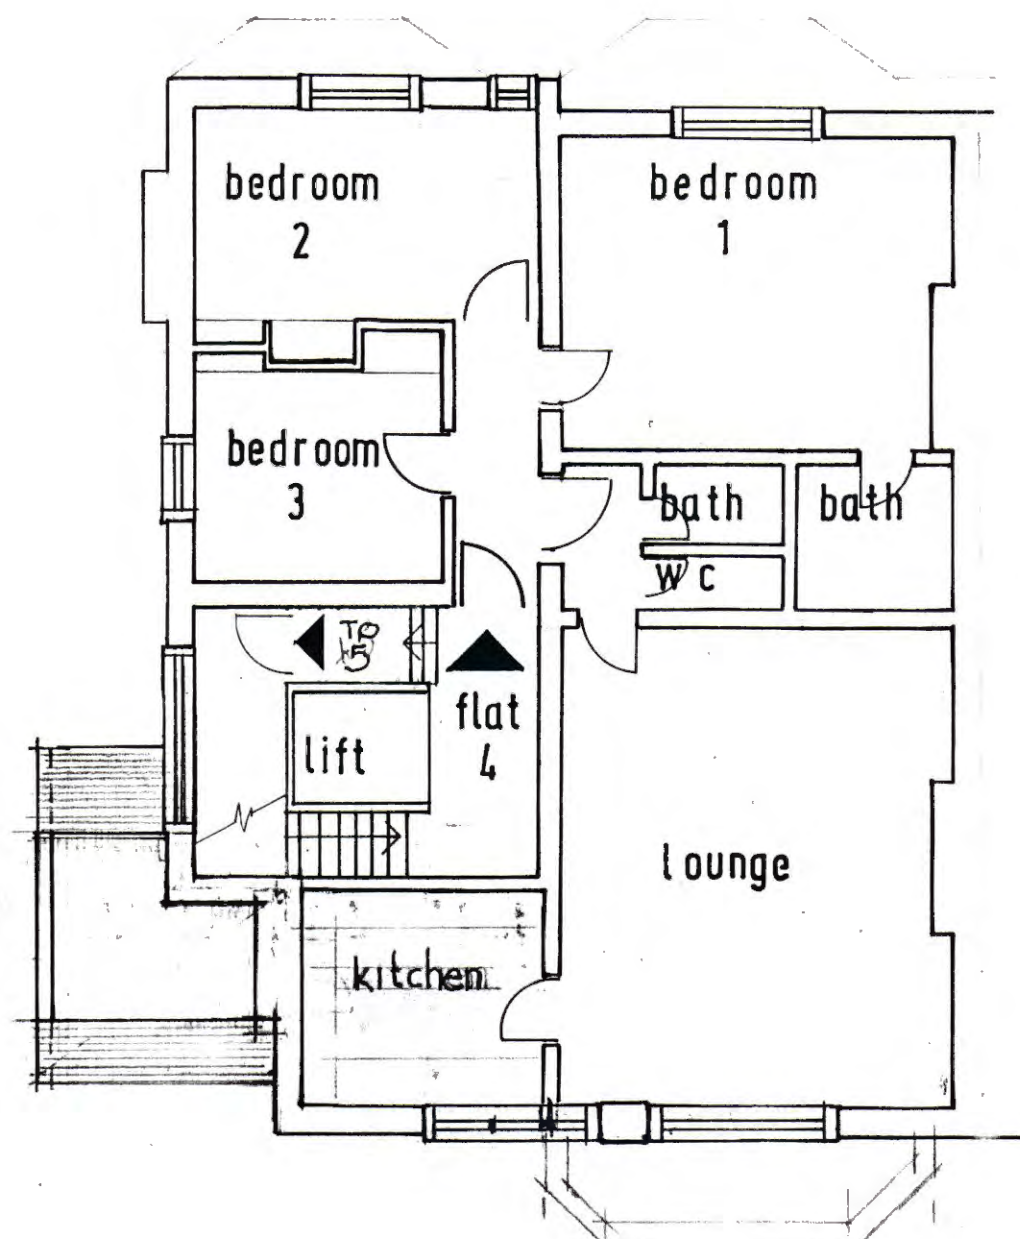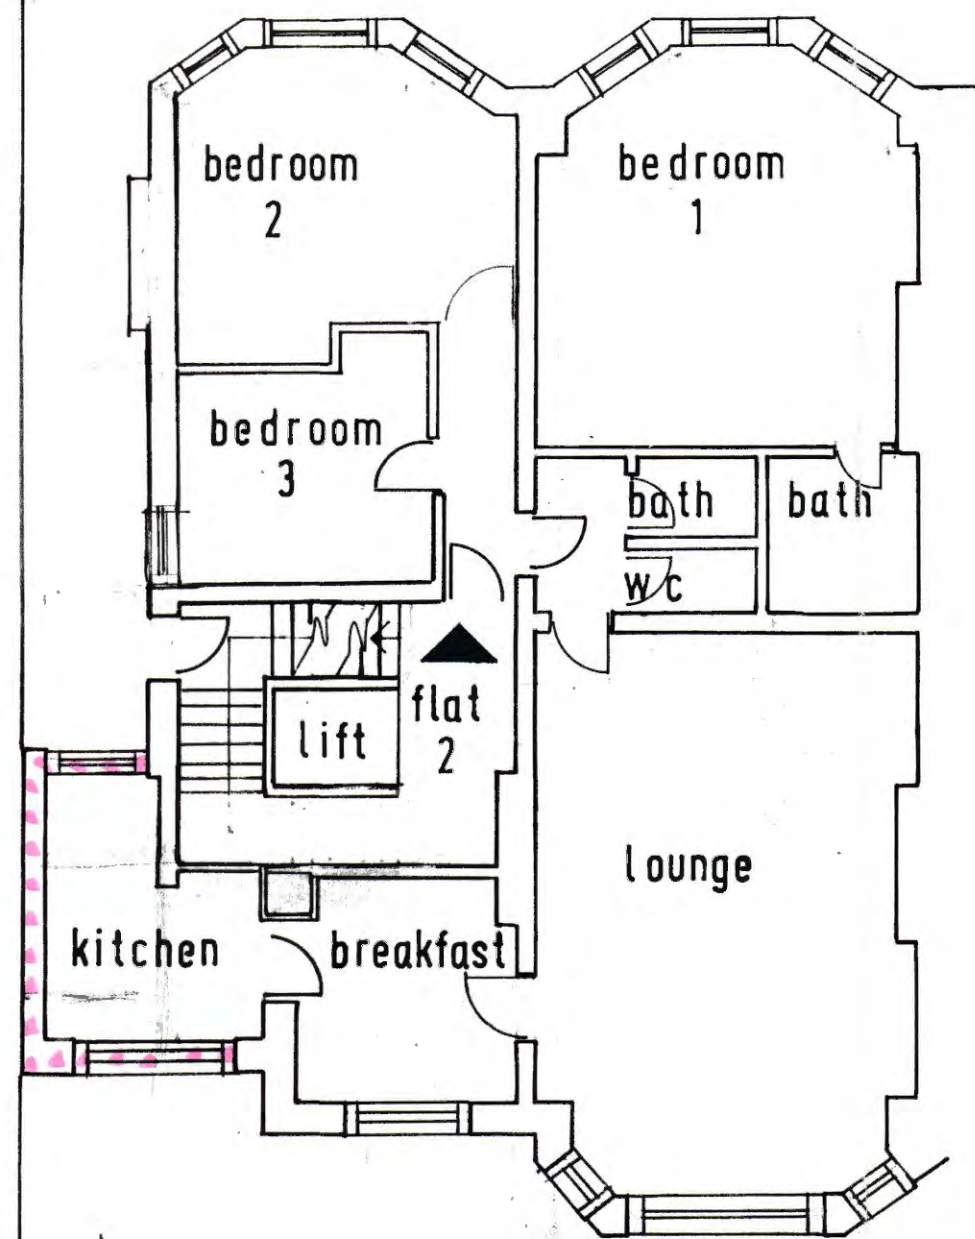

Current Proposal

LONDON BOROUGH OF CANNON
TOWN AND COUNTRY PLANNING
26 AUG 1993
PLANS APPROVED
ON BEHALF OF THE BOROUGH

D 2/7/83 THIRD & FOURTH FLOORS REVISED
C 23/1/85 0 EXTENSIONS TO FIRST & SECOND FLOOR
BEDROOMS NOS 3 DELETED

job	14 FROGNAL GDNS LONDON NW3	date	SEPT 84
drg	GRND, 1ST, 2ND, 3RD, 4TH FLOORS PROPOSED LAYOUTS	scale	1/8"
		job no	146
		drg no	02/D

IN-HOUSE DESIGN ASSOCIATES ARCHITECTS
Preservation House · 1/7 Corsica Street · London N5 1JD Tel: 01 359 5044