




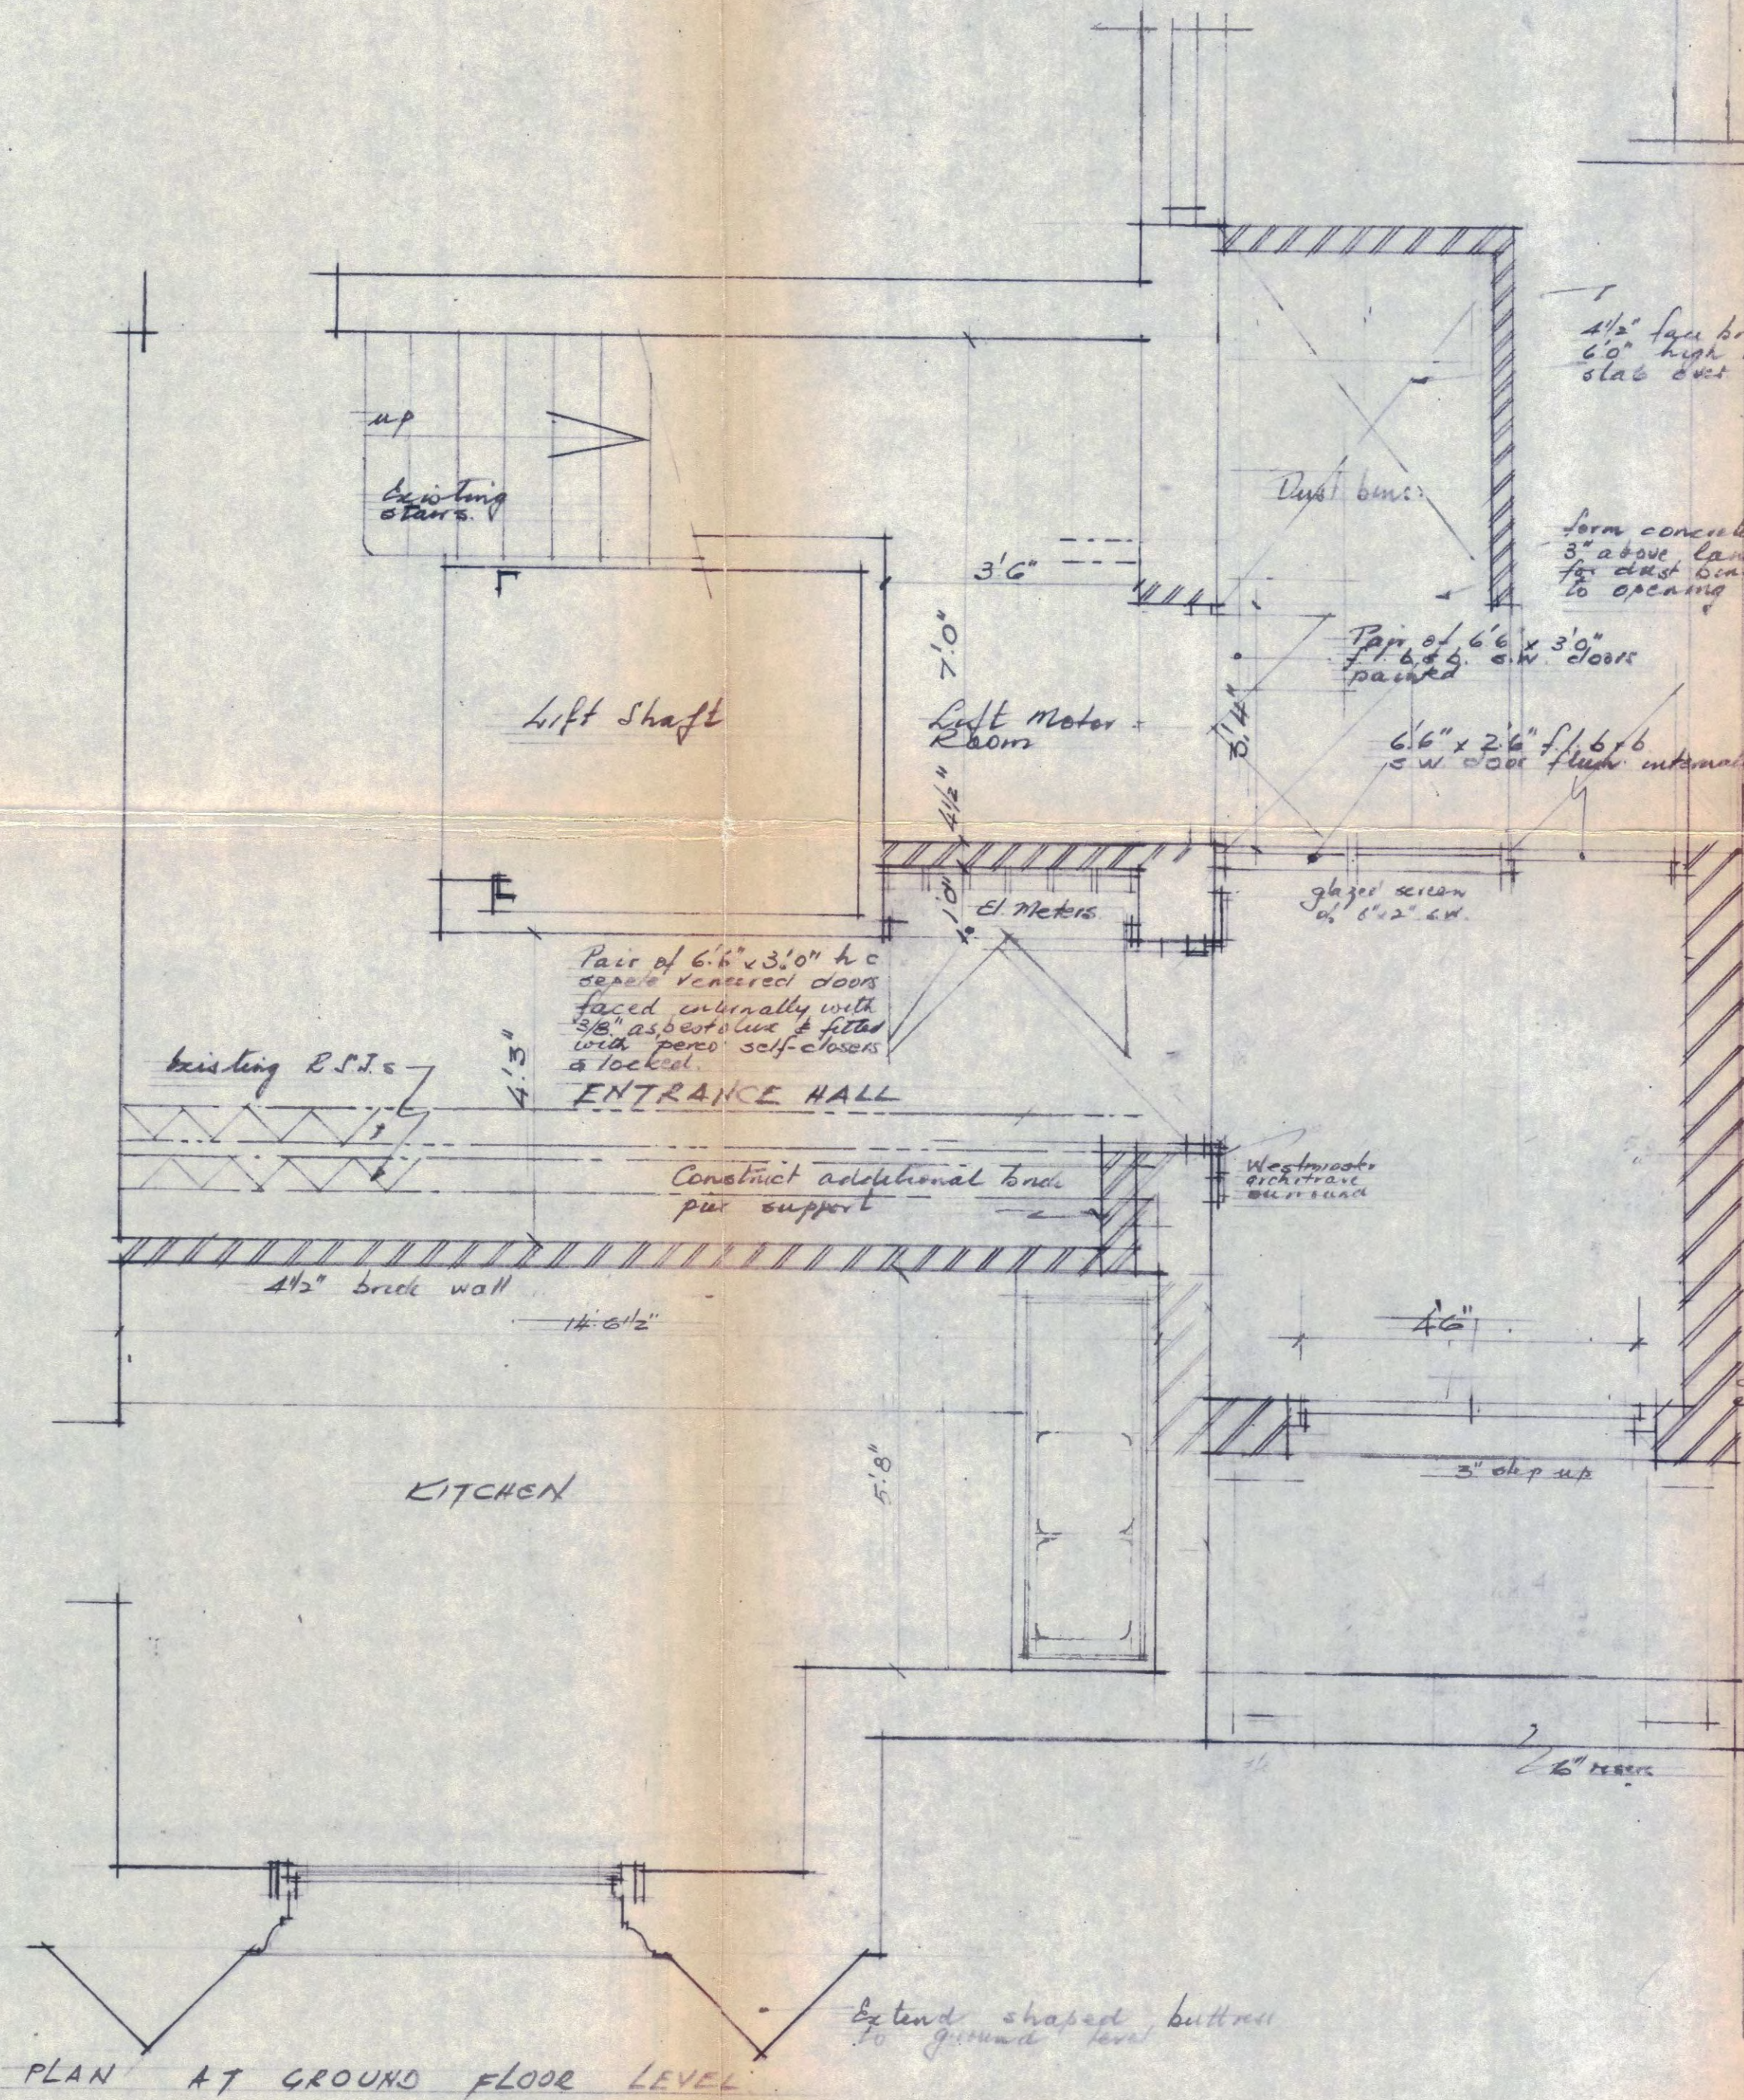


PLAN AT GROUND FLOOR LEVEL

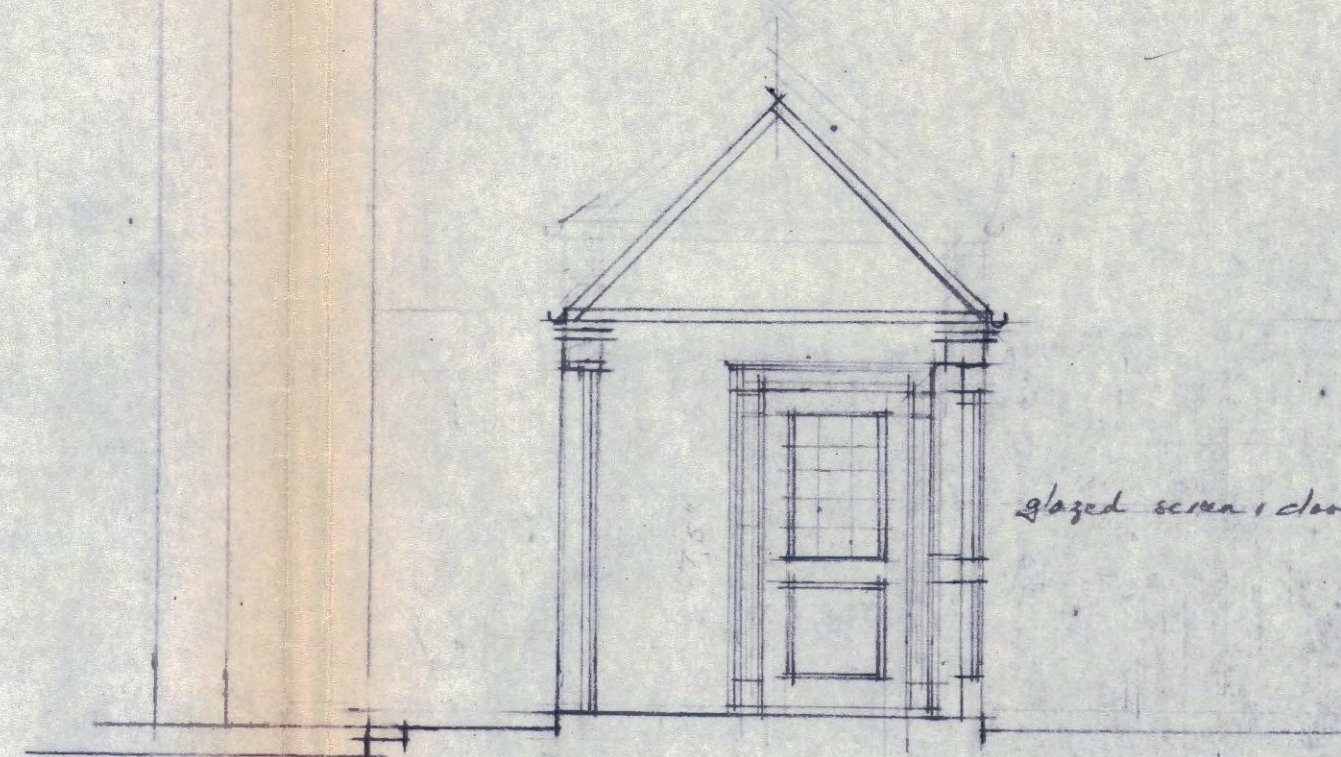


SECTION Scale 1" = 4'0"

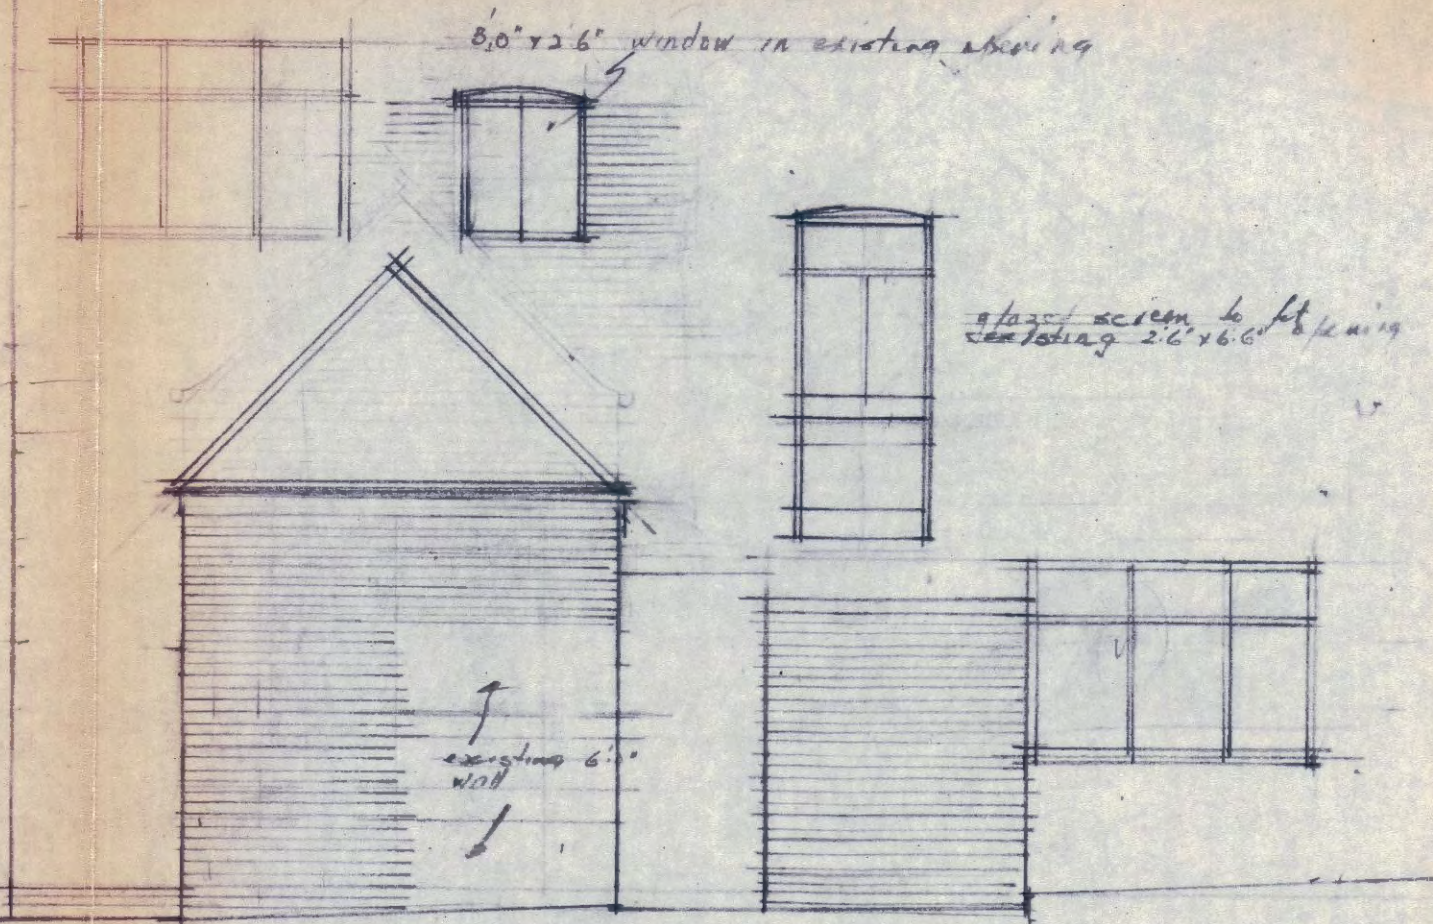

SIDE ELEVATION Scale 1" = 4'0"

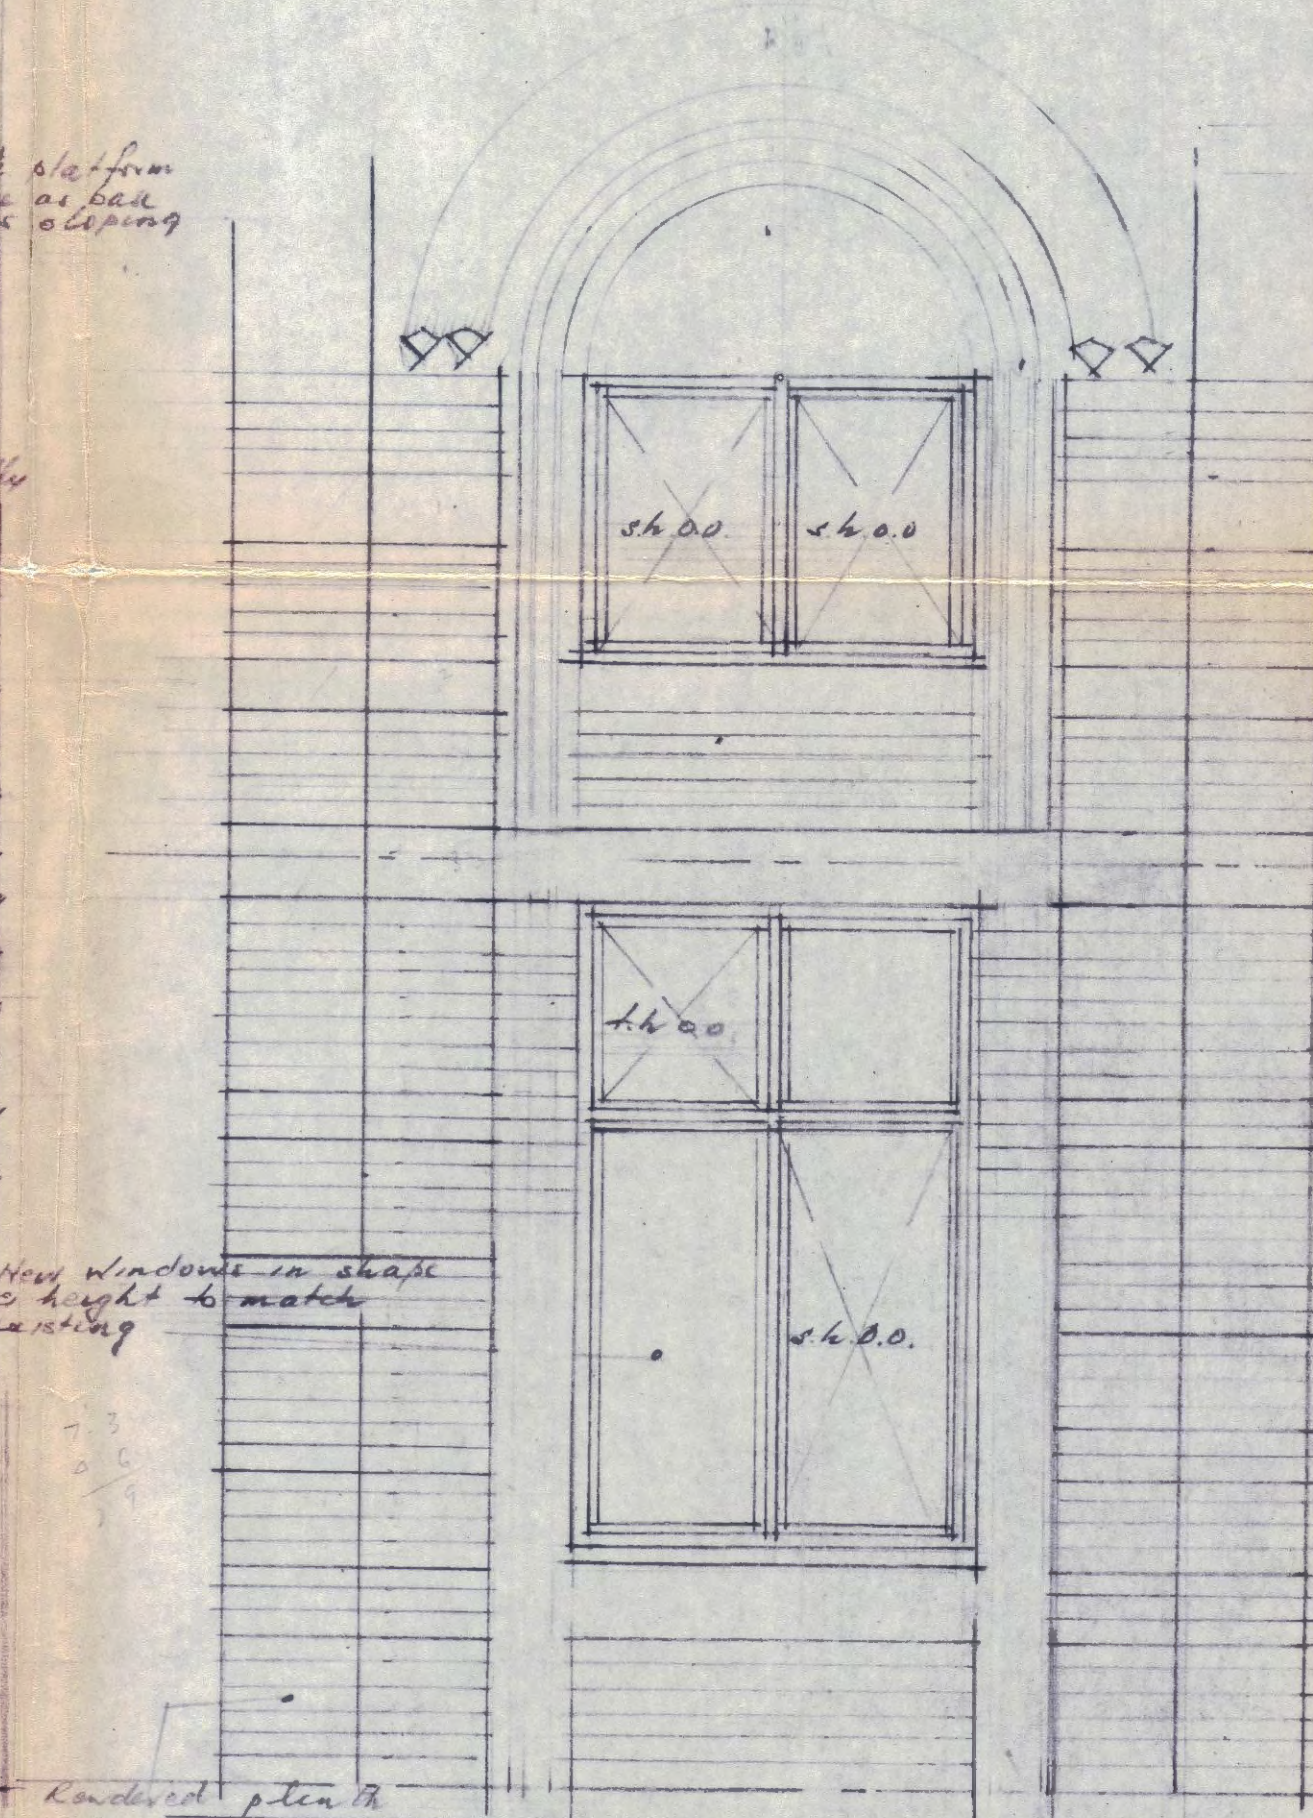

STREET ELEVATION

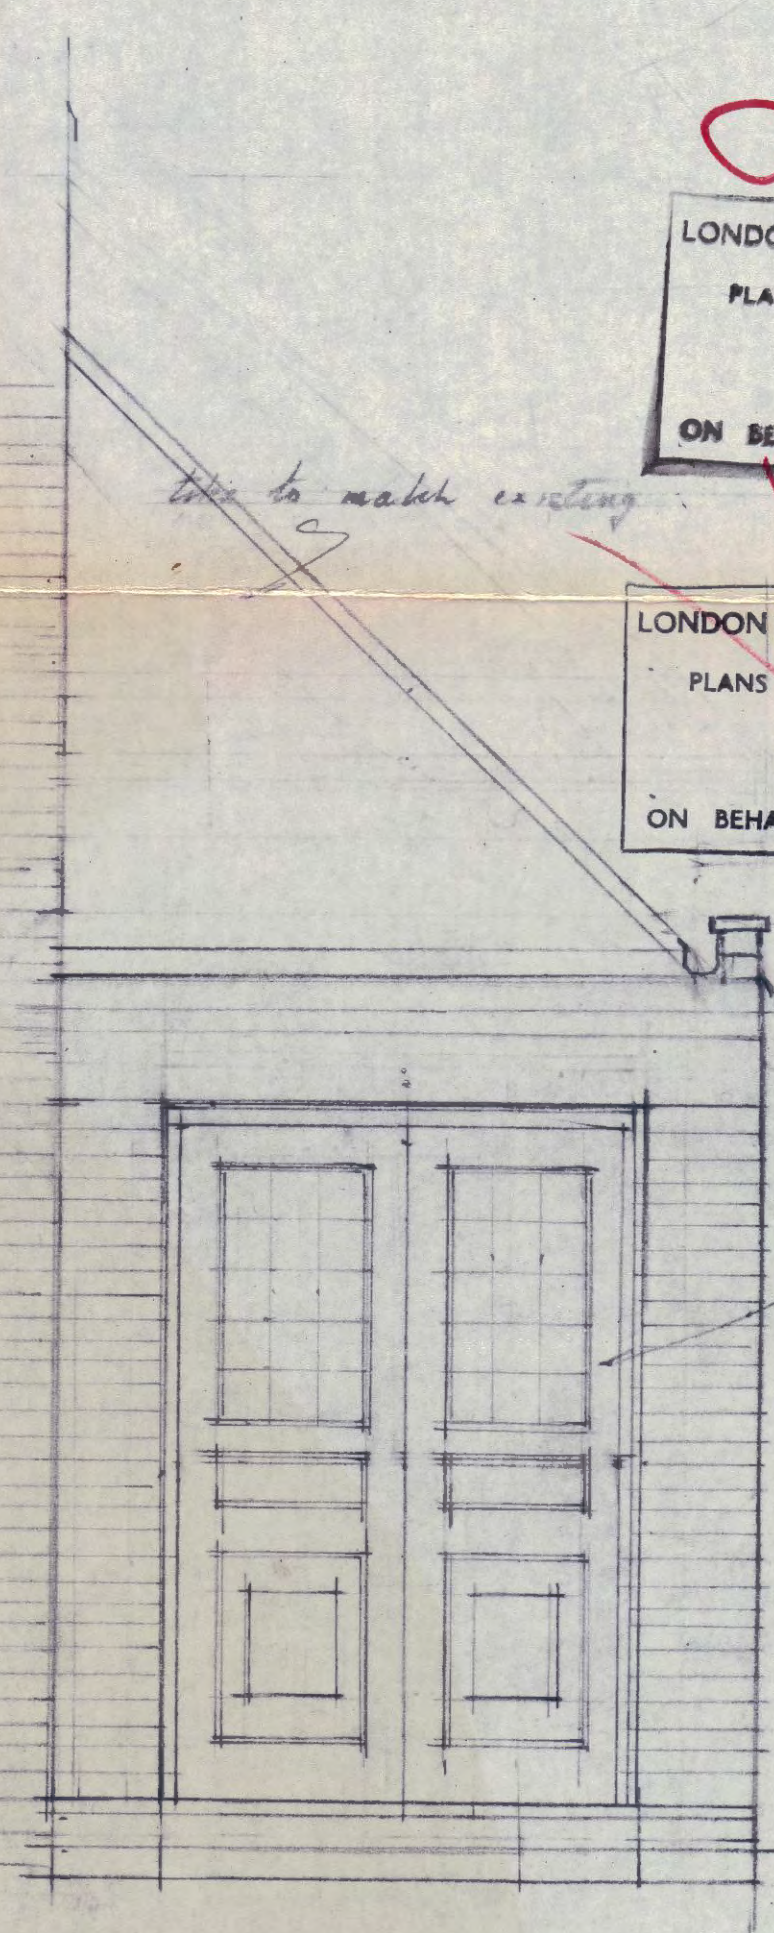

Case Copy
LONDON BOROUGH OF CAMDEN
PLANS APPROVED
11 JAN 1975
ON BEHALF OF THE COUNCIL

LONDON BOROUGH OF CAMDEN
PLANS APPROVED
11 SEP 1974
ON BEHALF OF THE COUNCIL

A Israel Dip Arch' Architect
Pannell House 779-781 Finchley Road London N W 11 01-458-6468
Job 12 Froggnal Gains NW3
Description Entrance Lobby - prel Drawing number
Date 1.2.74
Drawn 41 Scale 1" = 2'0" 1" = 4'0"
Revision 27.4.74 AGS-012-H-56