


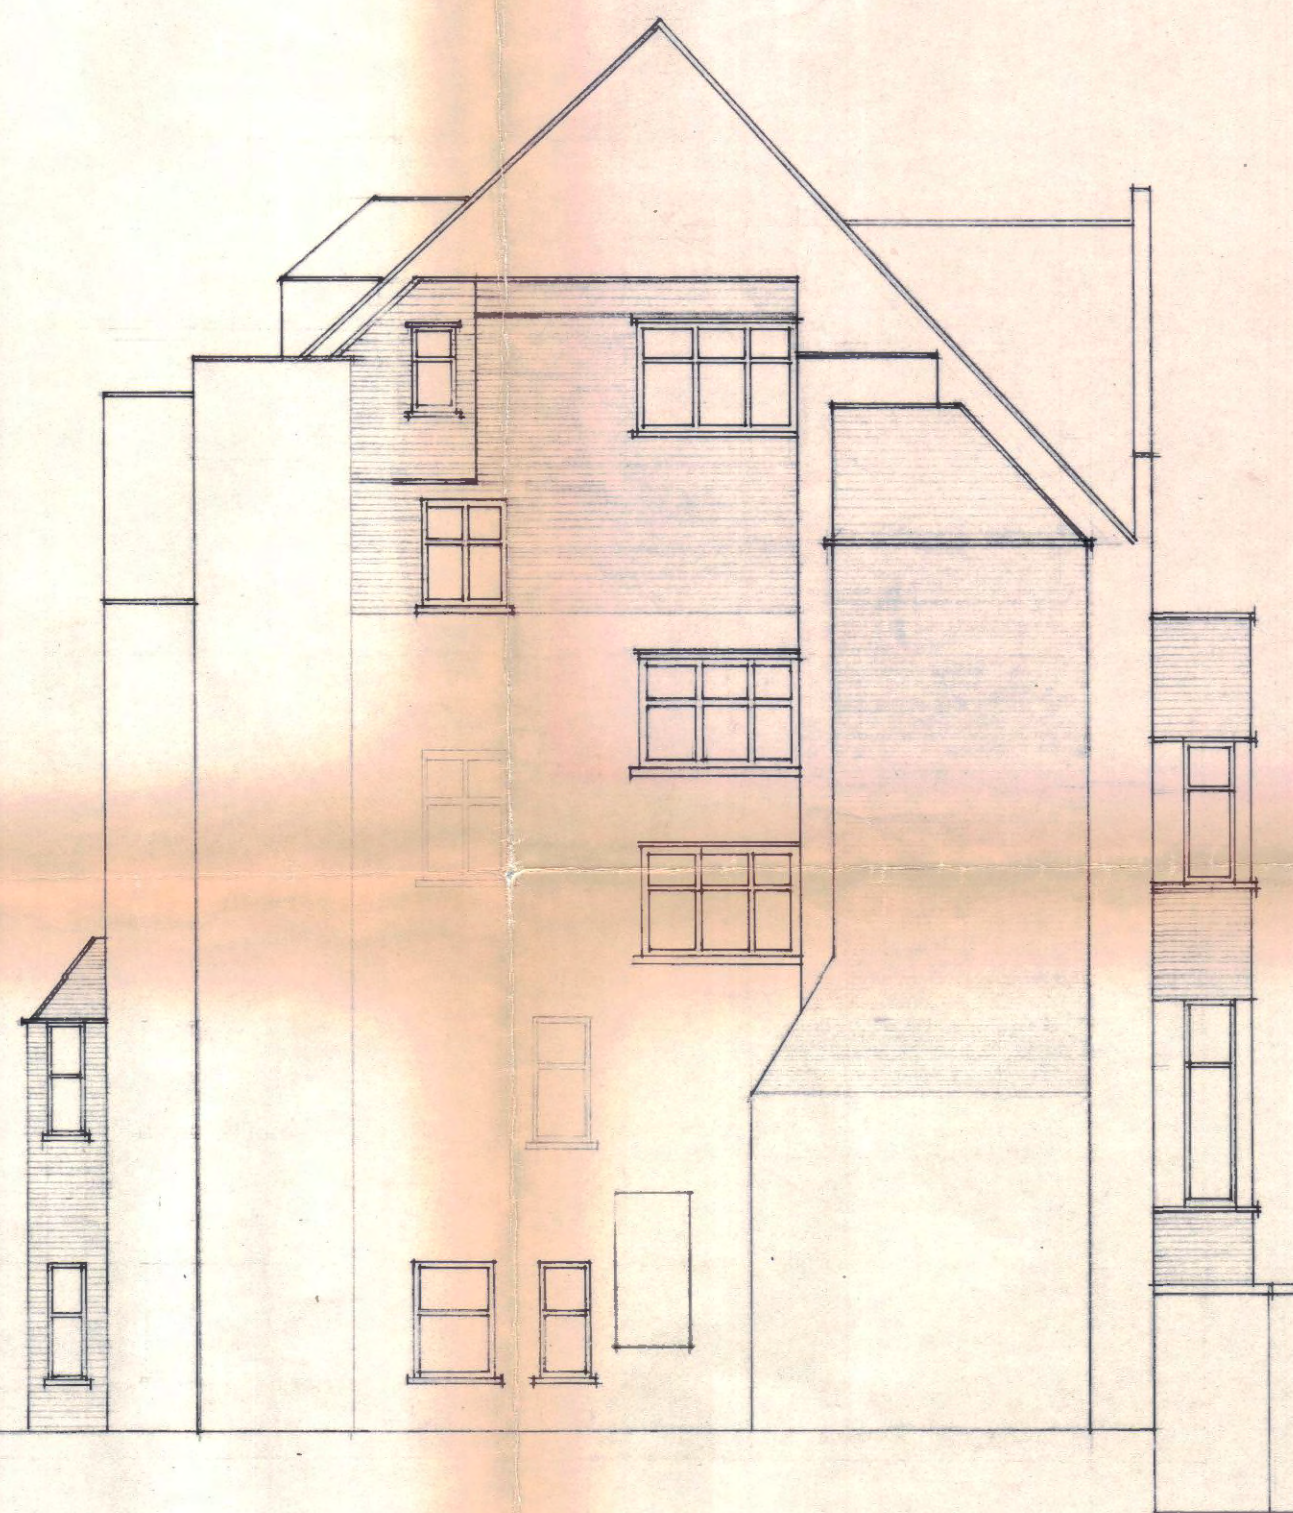

FROGNAL GONS

LONDON BOROUGH OF CAMDEN
TOWN AND COUNTRY PLANNING ACTS
05 MAR 1985
APPROVED
~~NOT APPROVED~~
ON BEHALF OF THE COUNCIL

D 23/1/85 (1) SIDE EXTENSIONS TO 1ST & 2ND FLOORS (BEDROOM NO 3)
C. 4/12/84 (1) 1ST FLOOR ROOFLINE
TP 84 02 077 R1

REVISIONS

job	14 FROGNAL GONS LONDON NW3	date	SEPT 84
drg	PROPOSED SIDE ELEVATION	scale	1"=8' 0"
		job no	146
		drg no	06 D

IN-HOUSE DESIGN ASSOCIATES ARCHITECTS
Preservation House · 1/7 Corsica Street · London N5 1JD Tel: 01 359 5044