


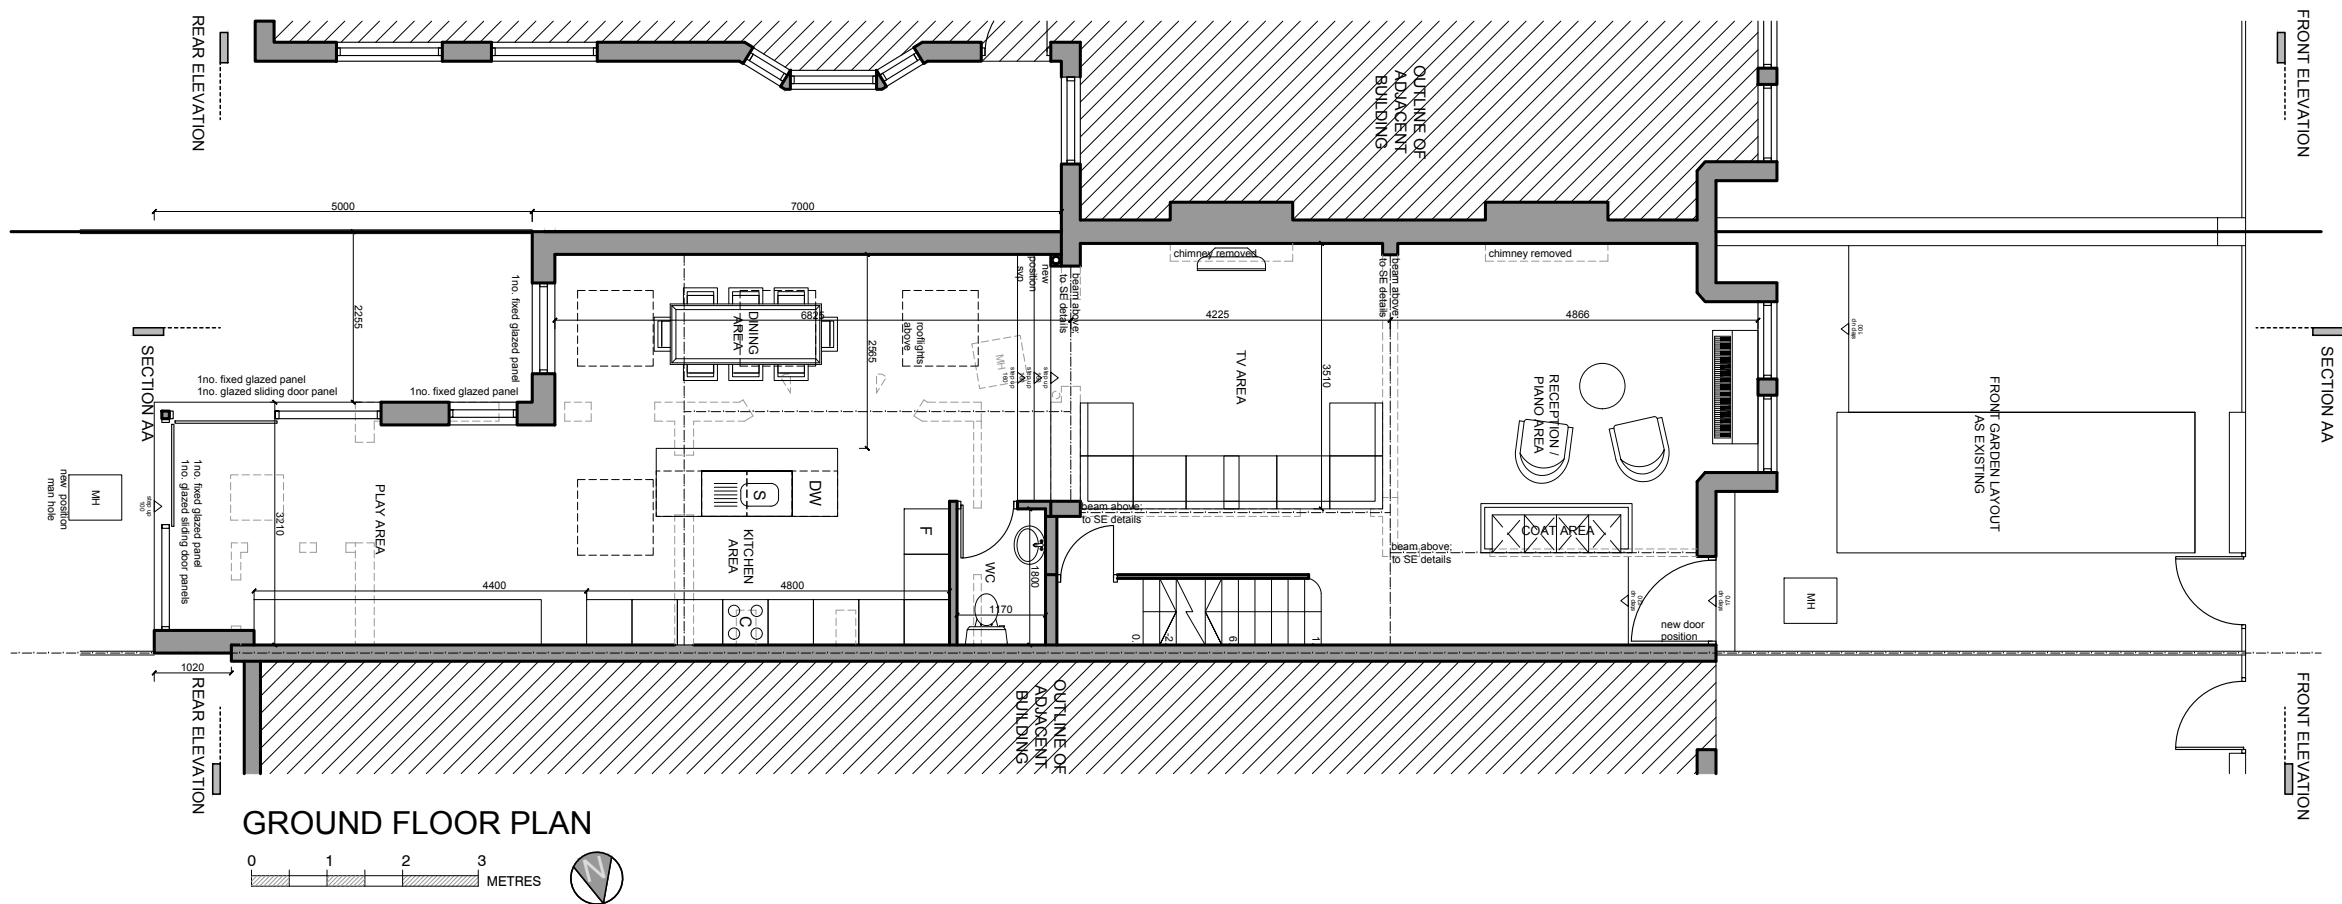

GROUND FLOOR PLAN

General Notes

No.	Revision/Issue	Date

Firm Name and Address

GOAStudio | London

residential architecture


Hoxton Mix | 86-90 Paul Street | EC2A 4NE | London

Project Name and Address

New rear terraced area, conversion of existing window to a door, new glazed balustrades around the new terraced area, and green roof covering to existing flat roof extension to discharge Condition 4 of Planning Approval 2019/3705/P

73 Goldhurst Terrace NW6 3HA, London

Project 1917B Finchley Road	Sheet EXISTING
Date July 2020	GROUND FLOOR PLAN
Scale 1:100 @ A3	1917B 01

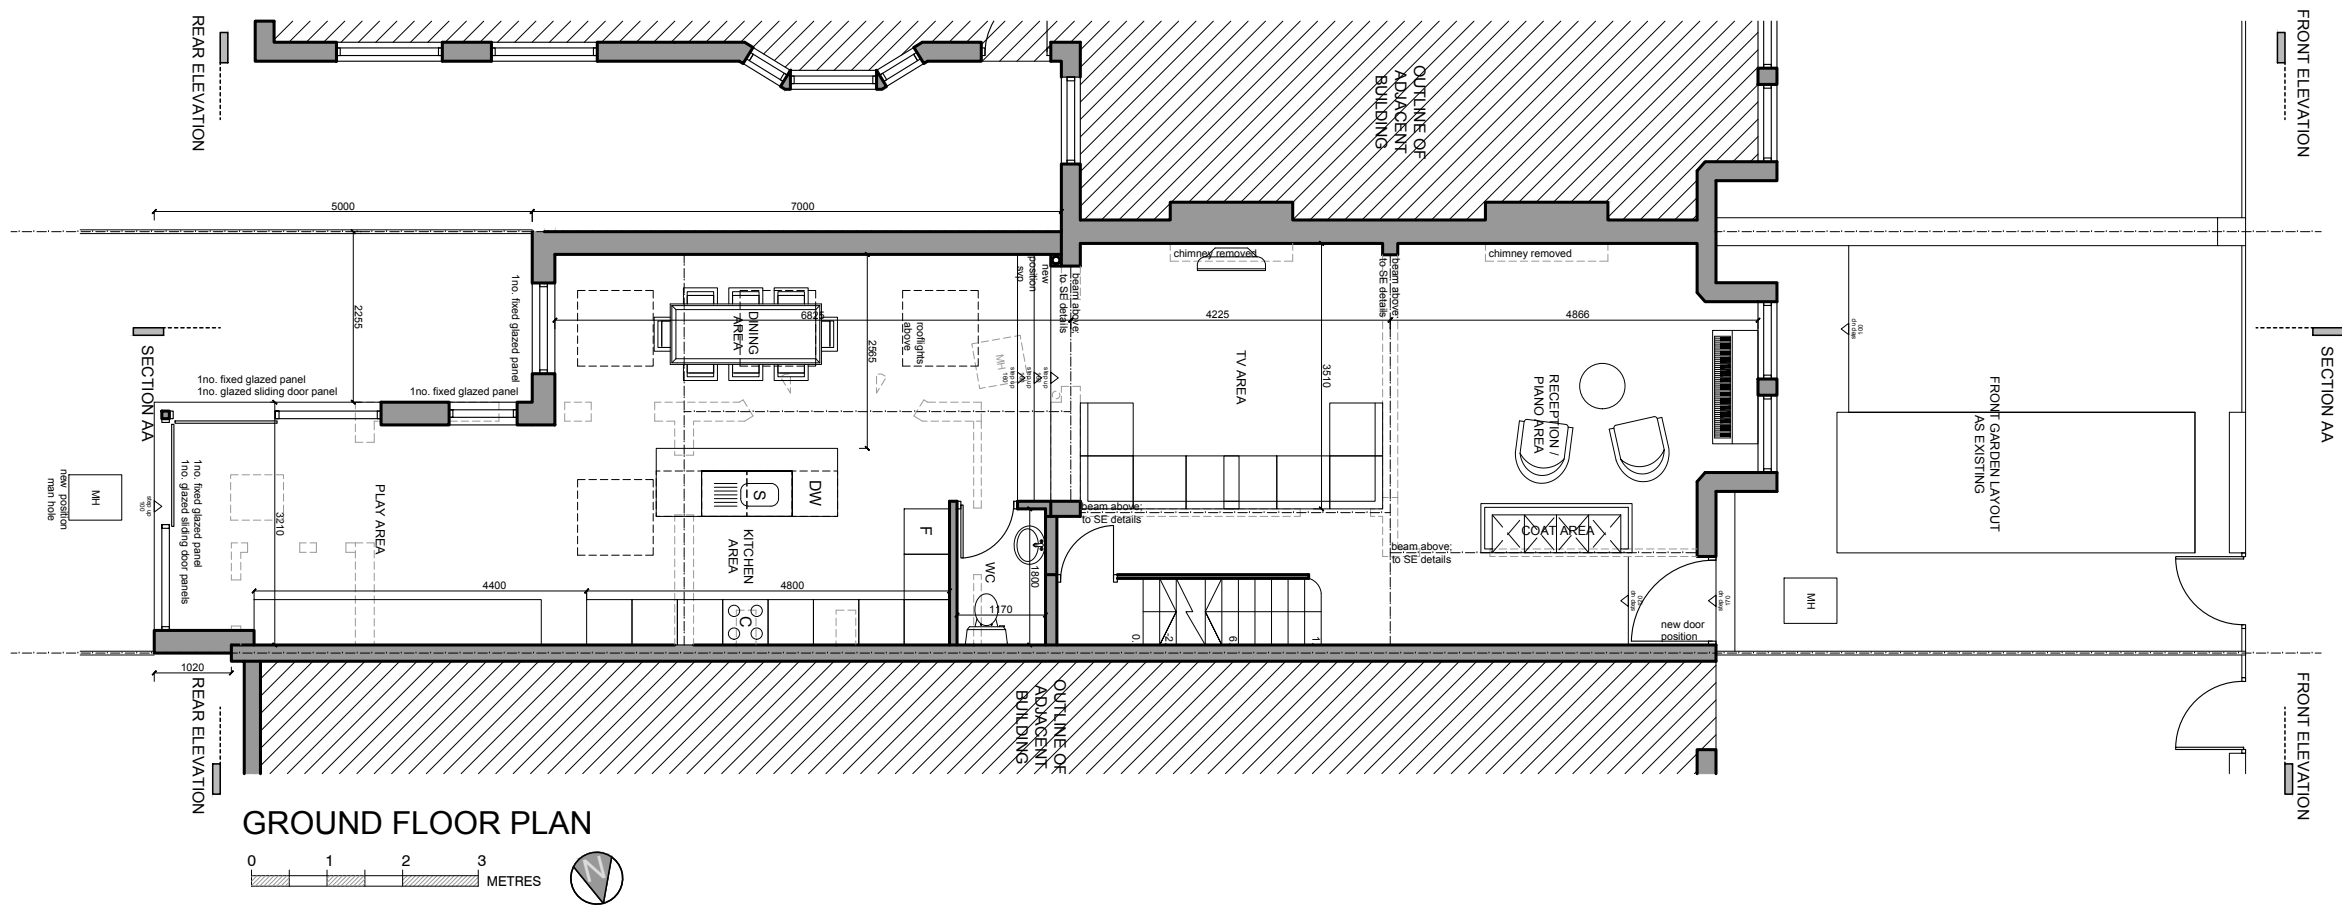

GROUND FLOOR PLAN

General Notes

No.	Revision/Issue	Date

Firm Name and Address

GOAStudio | London

residential architecture


Hoxton Mix | 86-90 Paul Street | EC2A 4NE | London

Project Name and Address

New rear terraced area, conversion of existing window to a door, new glazed balustrades around the new terraced area, and green roof covering to existing flat roof extension to discharge Condition 4 of Planning Approval 2019/3705/P

73 Goldhurst Terrace NW6 3HA, London

Project 1917B Finchley Road	Sheet PROPOSAL
Date July 2020	GROUND FLOOR PLAN
Scale 1:100 @ A3	1917B 22

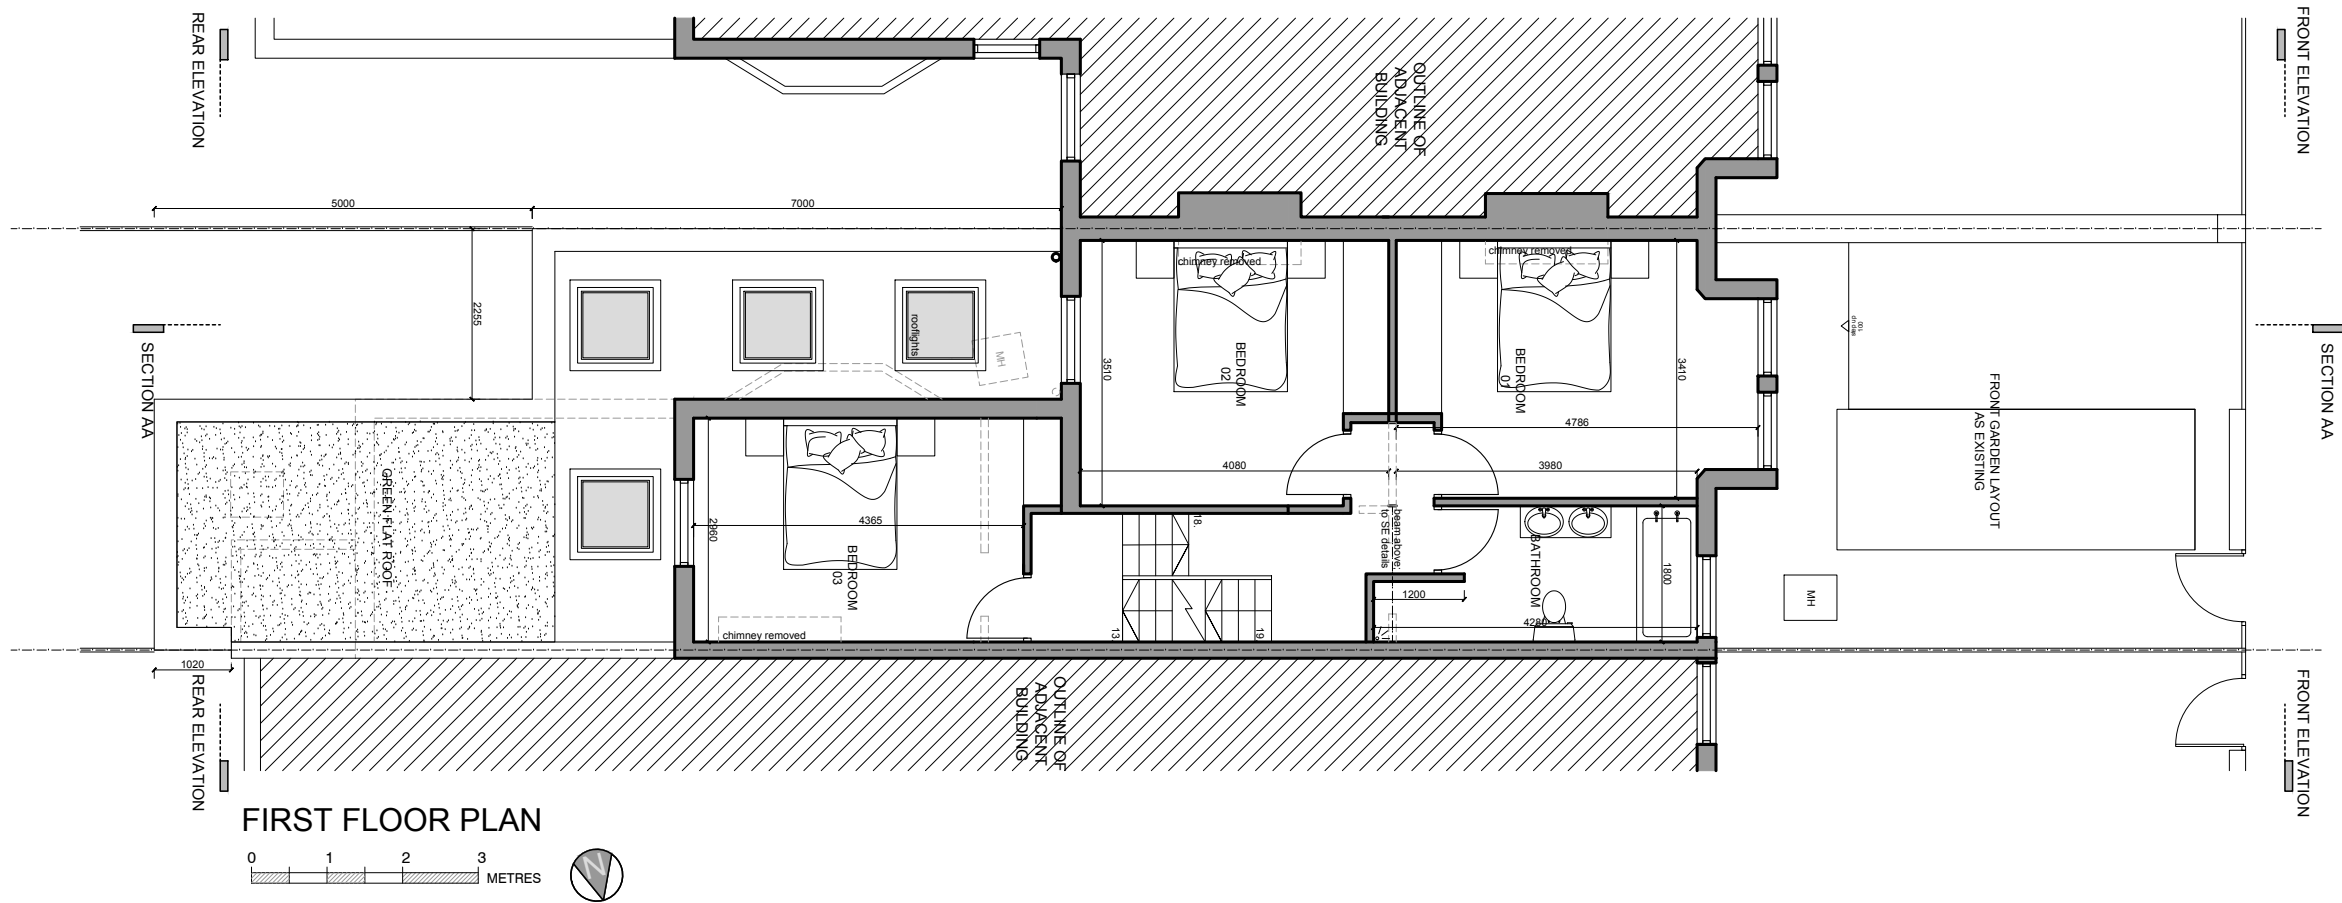

General Notes

No.	Revision/Issue	Date

Firm Name and Address

GOAStudio | London

residential architecture

Hoxton Mix | 86-90 Paul Street | EC2A 4NE | London

Project Name and Address


New rear terraced area, conversion of existing window to a door, new glazed balustrades around the new terraced area, and green roof covering to existing flat roof extension to discharge Condition 4 of Planning Approval 2019/3705/P

73 Goldhurst Terrace NW6 3HA, London

Project 1917B Finchley Road	Sheet EXISTING
Date July 2020	FIRST FLOOR PLAN
Scale 1:100 @ A3	1917B 02



REAR ELEVATION

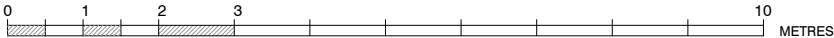

General Notes

No.	Revision/Issue	Date
-----	----------------	------

Firm Name and Address

GOAStudio | London
residential architecture
Hoxton Mix | 86-90 Paul Street | EC2A 4NE | London

Project Name and Address


New rear terraced area, conversion of existing window to a door, new glazed balustrades around the new terraced area, and green roof covering to existing flat roof extension to discharge Condition 4 of Planning Approval 2019/3705/P

73 Goldhurst Terrace NW6 3HA, London

Project 1917B Finchley Road	Sheet EXISTING
Date July 2020	REAR ELEVATION
Scale 1:100 @ A3	1917B 03



REAR ELEVATION

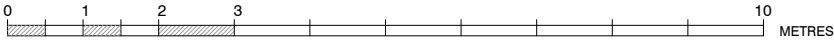

General Notes

No.	Revision/Issue	Date
-----	----------------	------

Firm Name and Address

GOAStudio | London

residential architecture

Hoxton Mix | 86-90 Paul Street | EC2A 4NE | London

Project Name and Address

New rear terraced area, conversion of existing window to a door, new glazed balustrades around the new terraced area, and green roof covering to existing flat roof extension to discharge Condition 4 of Planning Approval 2019/3705/P


73 Goldhurst Terrace NW6 3HA, London

Project 1917B Finchley Road	Sheet PROPOSAL
Date July 2020	REAR ELEVATION
Scale 1:100 @ A3	1917B 23

General Notes		
No.	Revision/Issue	Date
Firm Name and Address		
GOAStudio London residential architecture Hoxton Mix 86-90 Paul Street EC2A 4NE London		
Project Name and Address		
New rear terraced area, conversion of existing window to a door, new glazed balustrades around the new terraced area, and green roof covering to existing flat roof extension to discharge Condition 4 of Planning Approval 29193795/P 73 Goldhurst Terrace NW6 3HA, London		
Project 1917B Finchley Road	Sheet EXISTING	
Date July 2020	SECTION AA	
Scale 1:100 @ A3	1917B 04	



SECTION AA

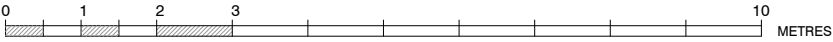

General Notes

No.	Revision/Issue	Date

Firm Name and Address

GOAStudio | London

residential architecture

Hoxton Mix | 86-90 Paul Street | EC2A 4NE | London

Project Name and Address

New rear terraced area, conversion of existing window to a door, new glazed balustrades around the new terraced area, and green roof covering to existing flat roof extension to discharge Condition 4 of Planning Approval 2019/3705/P

73 Goldhurst Terrace NW6 3HA, London

Project 1917B Finchley Road	Sheet PROPOSAL
Date July 2020	SECTION AA
Scale 1:100 @ A3	1917B 24