



PLAN 1

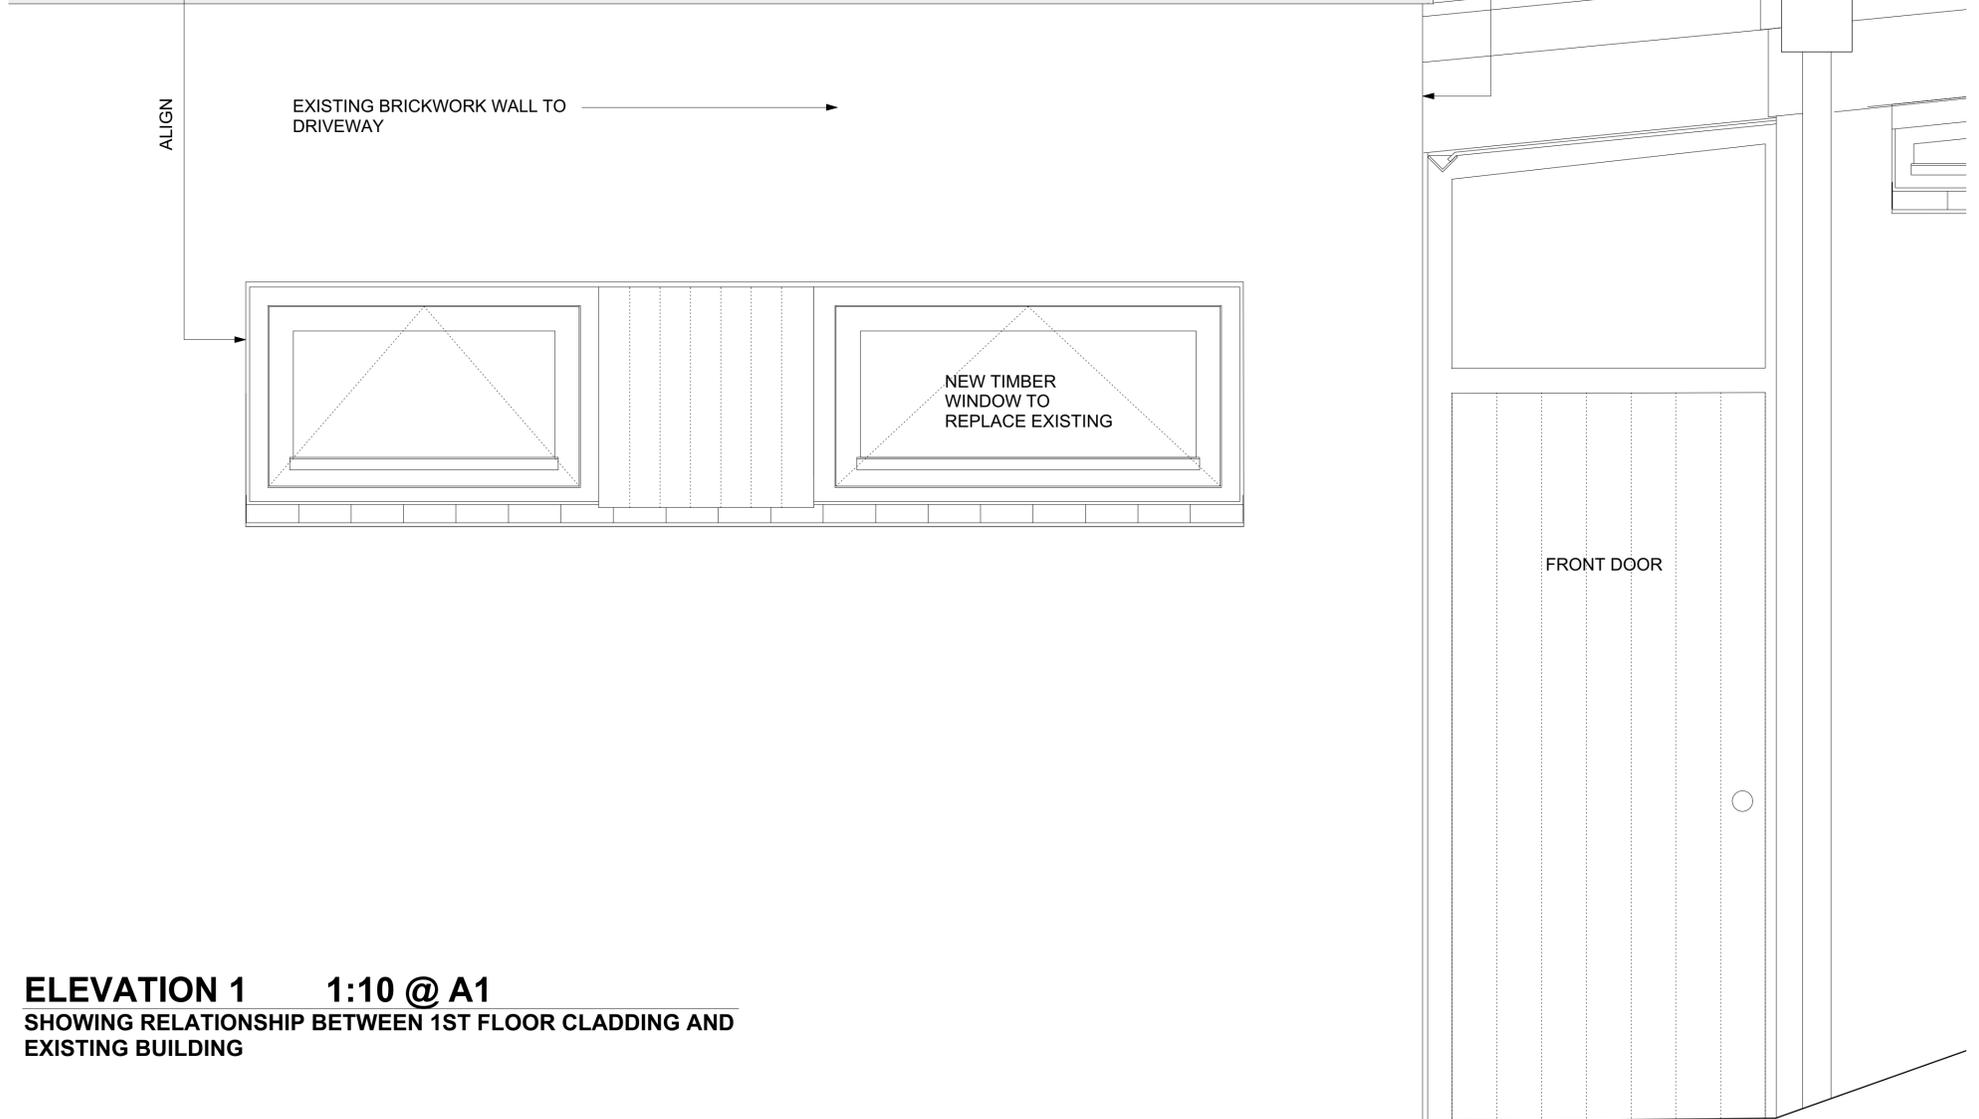

ELEVATION 1 1:10 @ A1
 SHOWING RELATIONSHIP BETWEEN 1ST FLOOR CLADDING AND EXISTING BUILDING

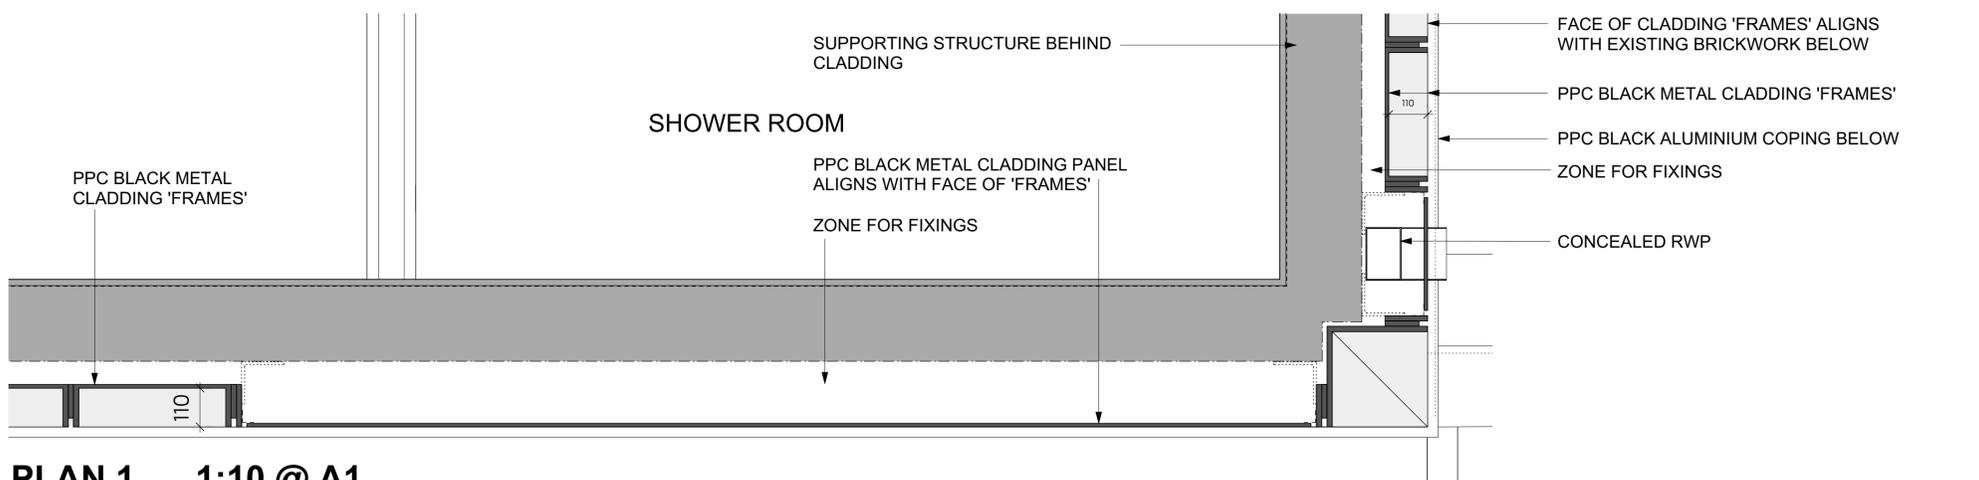

PLAN 1 1:10 @ A1