


PLAN 2

ELEVATION 2 1:10 @ A1
 SHOWING RELATIONSHIP BETWEEN 1ST FLOOR
 CLADDING AND EXISTING BUILDING

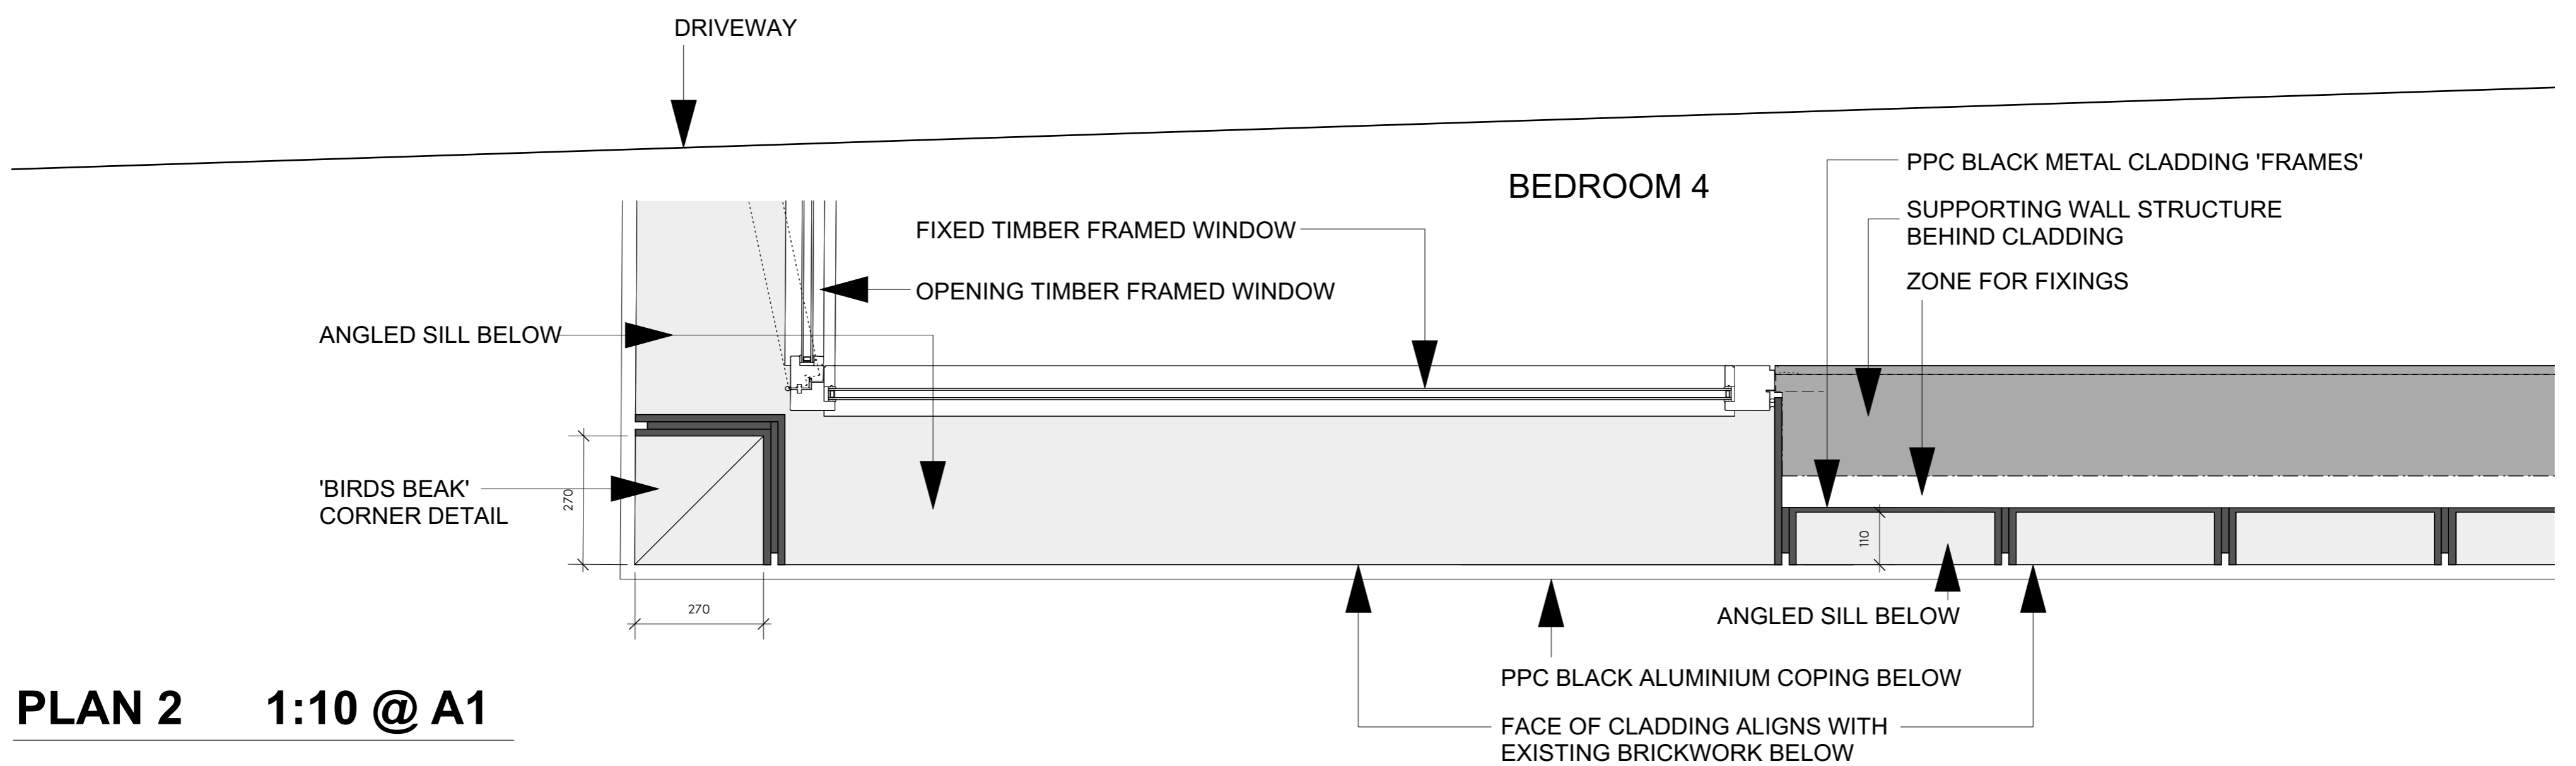

PLAN 2 1:10 @ A1