


ELEVATION 3 1:10 @ A1
 SHOWING RELATIONSHIP BETWEEN 1ST FLOOR CLADDING AND EXISTING BUILDING

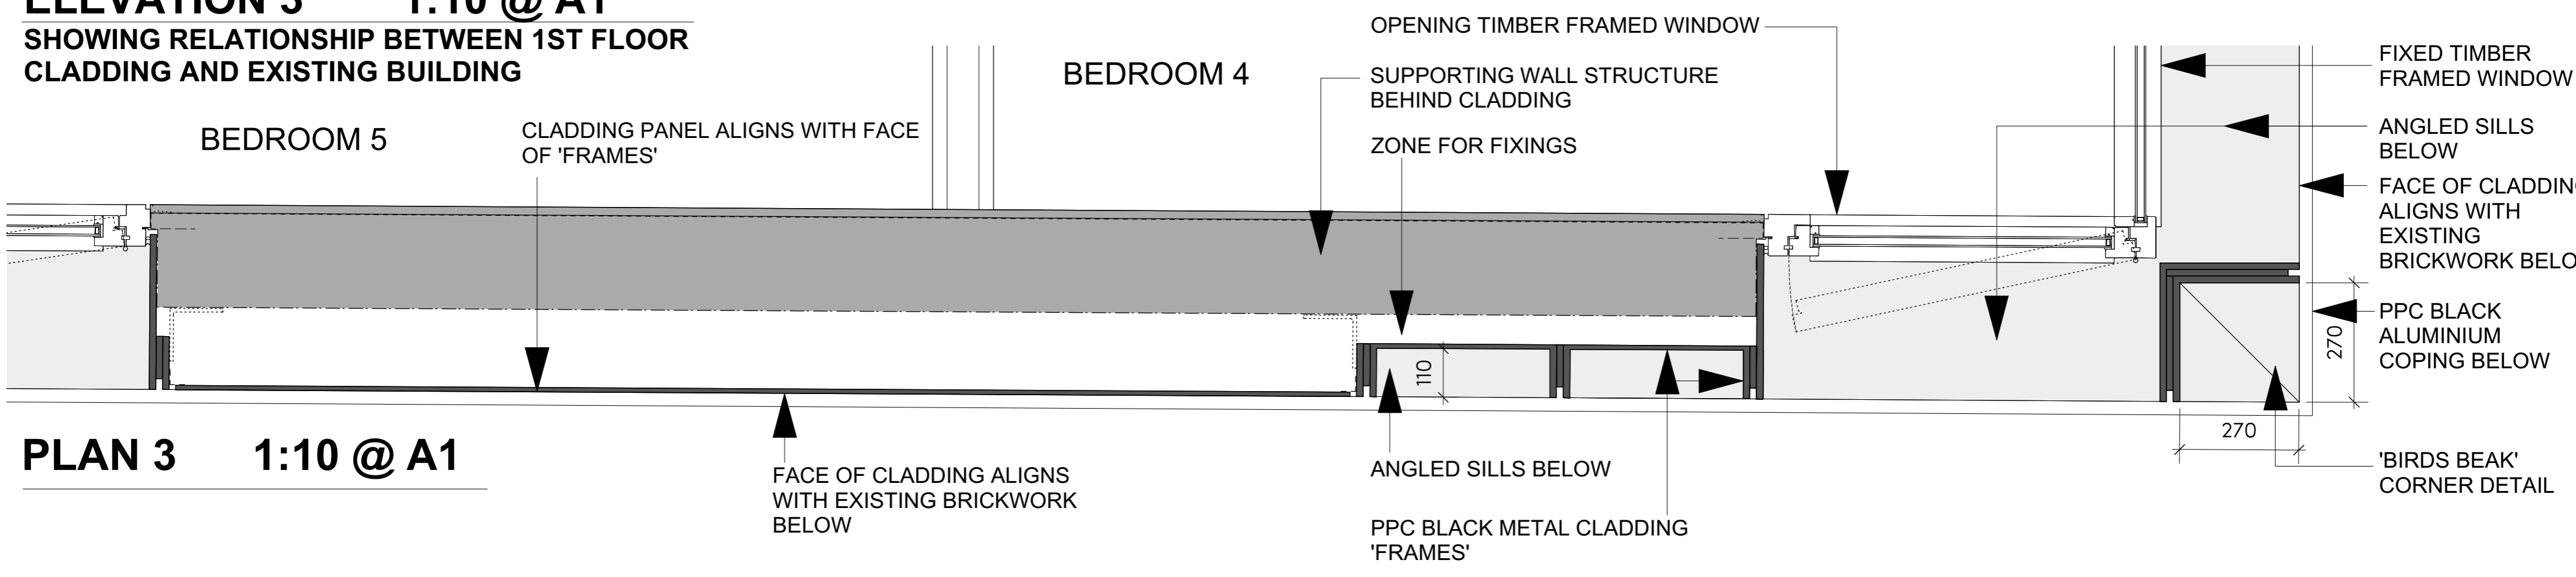

PLAN 3 1:10 @ A1