

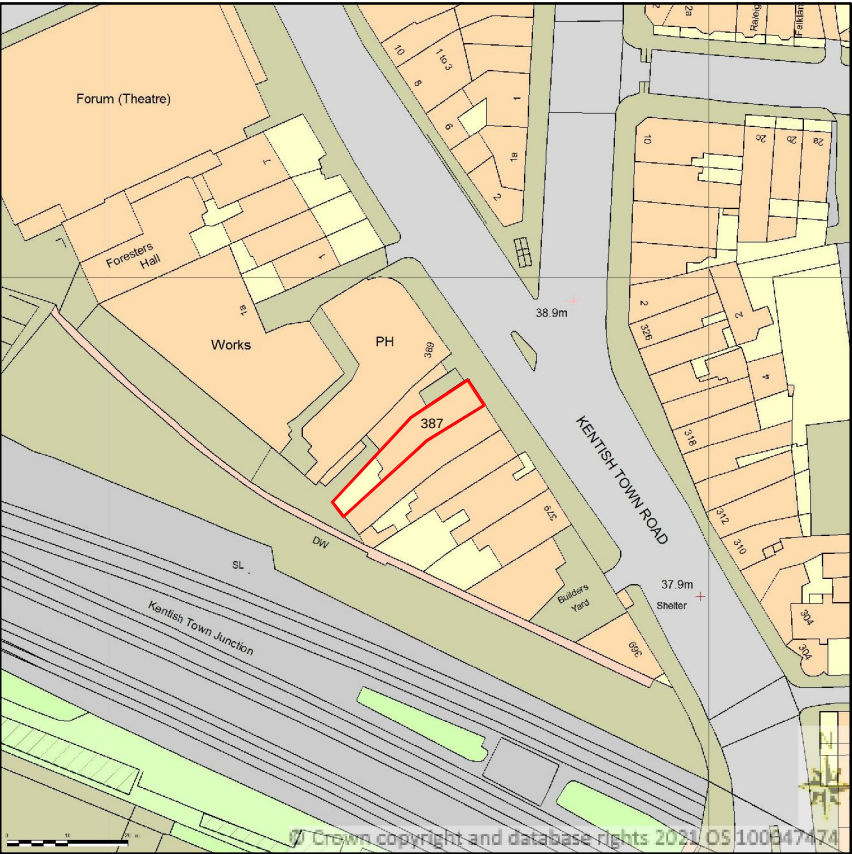


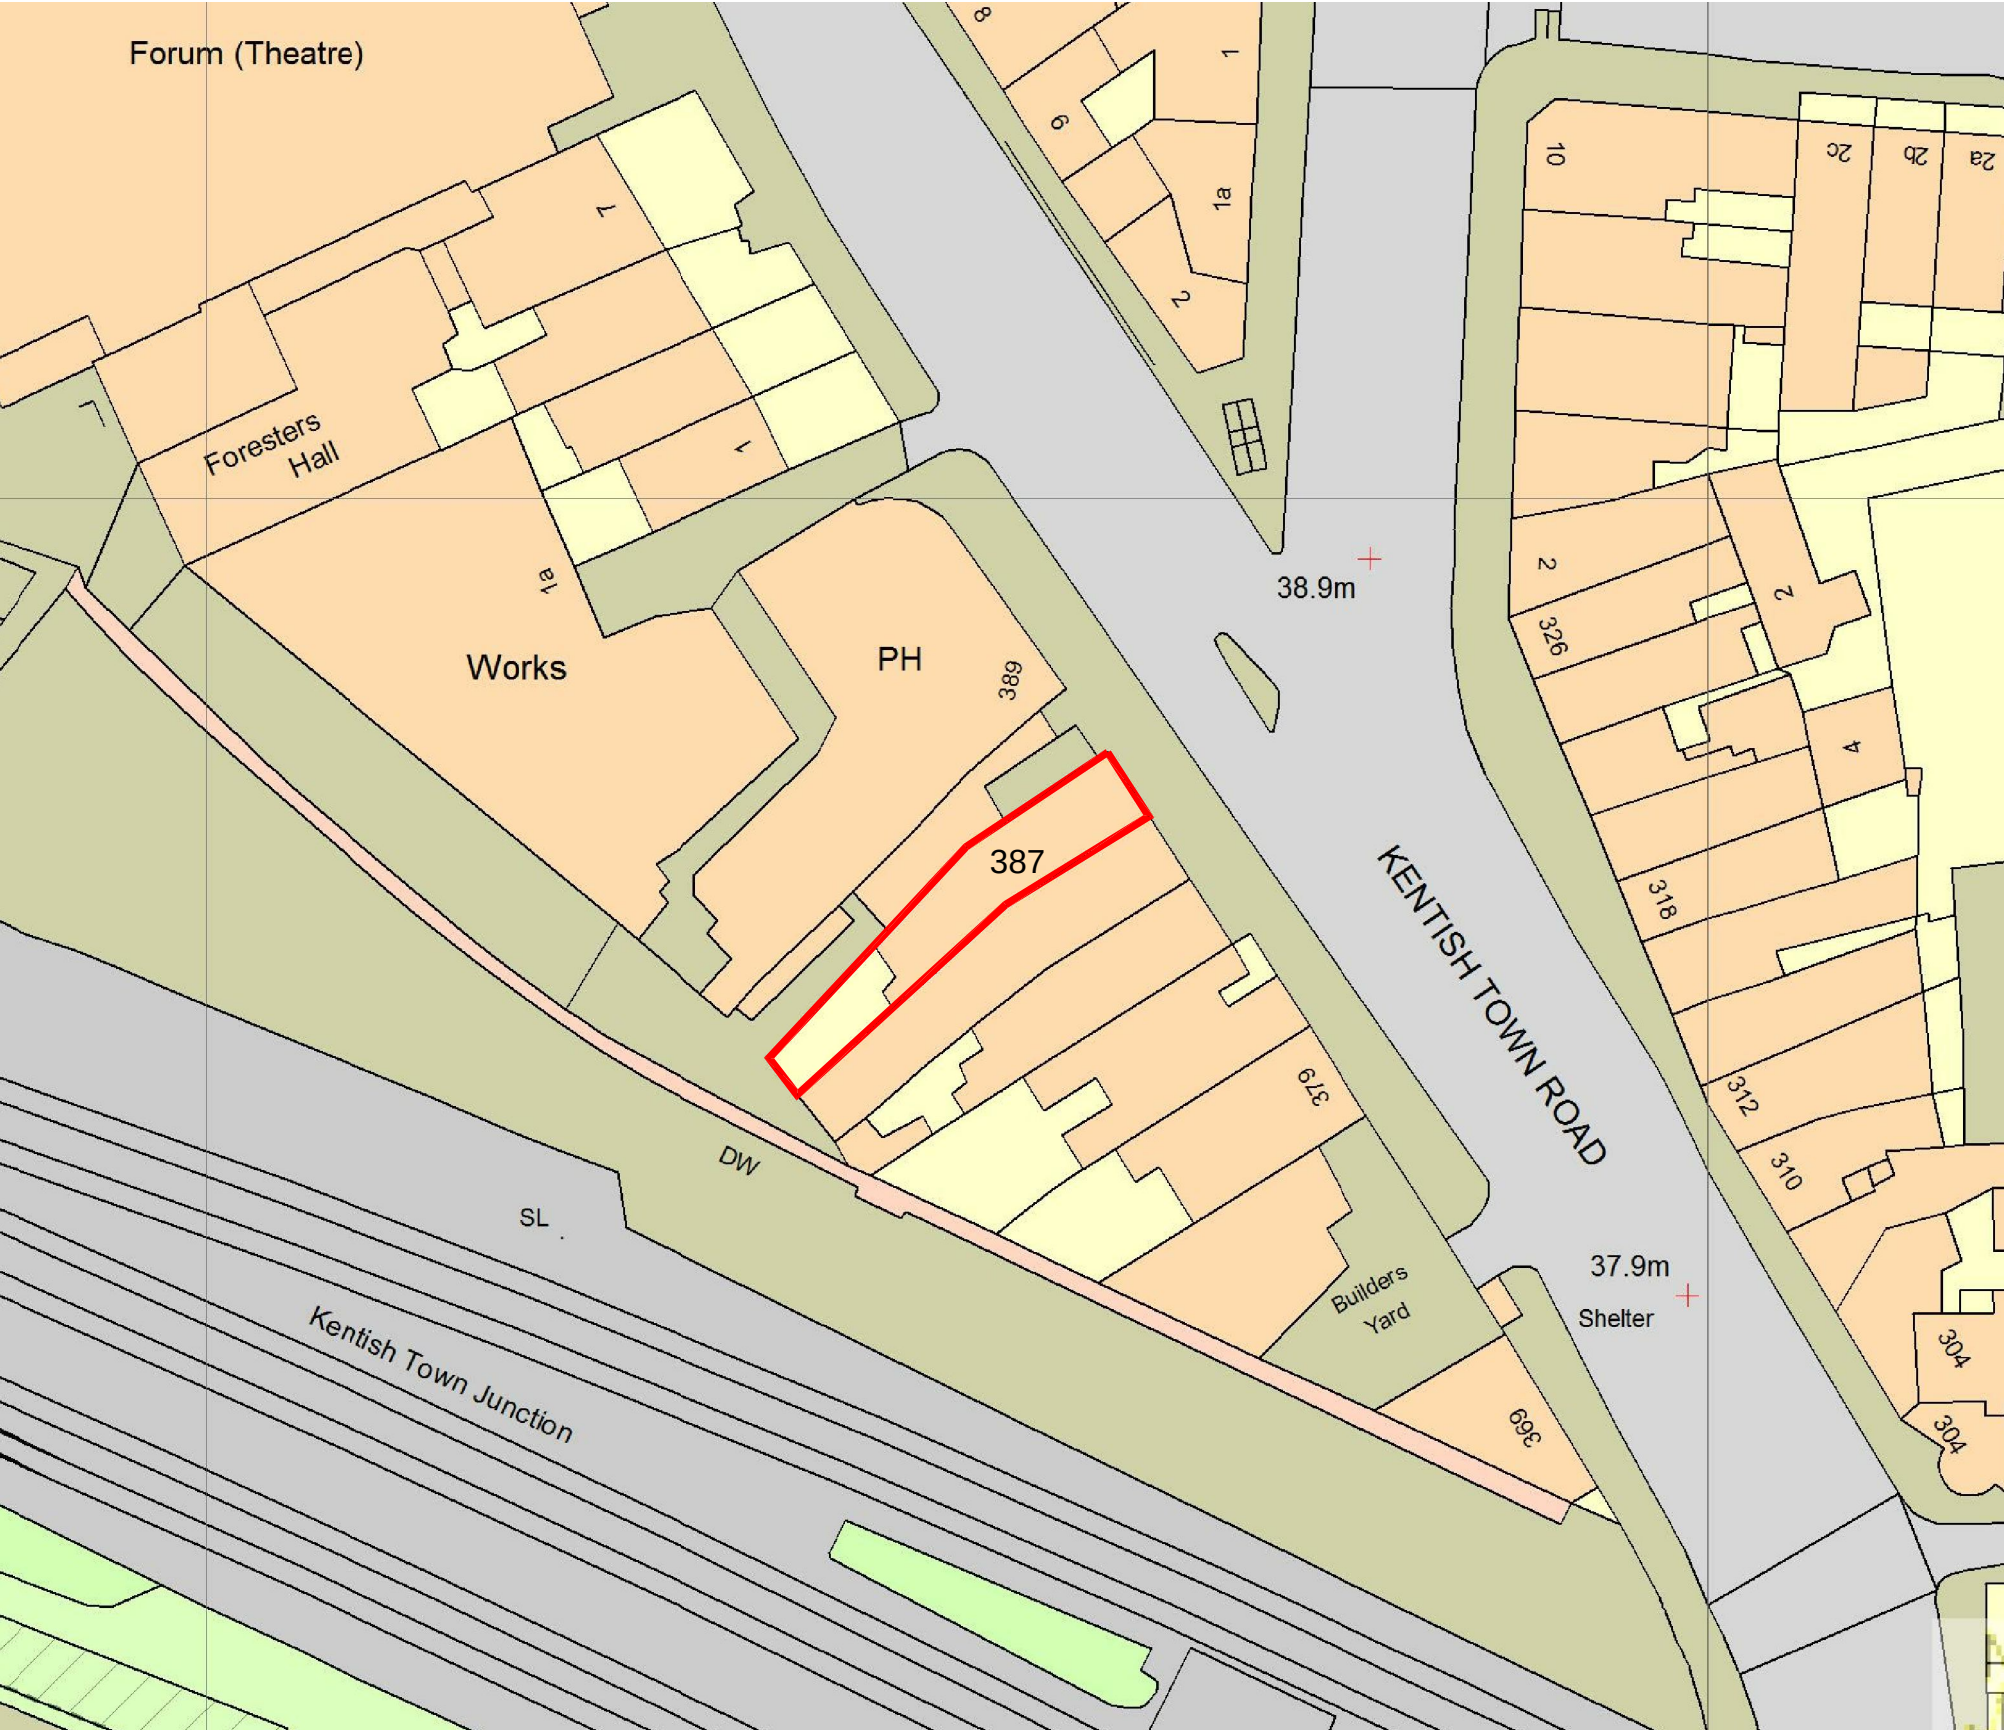


BLOCK PLAN
SCALE 1:1250


Scale Bar For 1:500

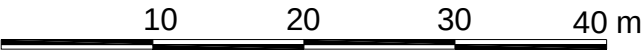

LOCATION PLAN
SCALE 1:500

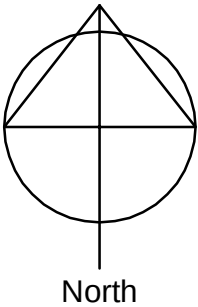

Scale Bar For 1:1250

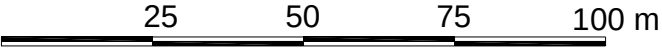

V1	26.05.2021	First issued for comments and approval
Revision		



ULAS PLANNING

www.ulasplanning.co.uk - info@ulasplanning.co.uk
9 Dispensary Lane Hackney Central - LONDON
T . 0778 339 78 67

Project	387 Kentish Town Road, London, NW5 2TJ		
Drawing	Location plan	Scale	1:500@ A3
No	21_33-P-00	Date	26.05.2020
Rev No	V1	By	U. Turk