



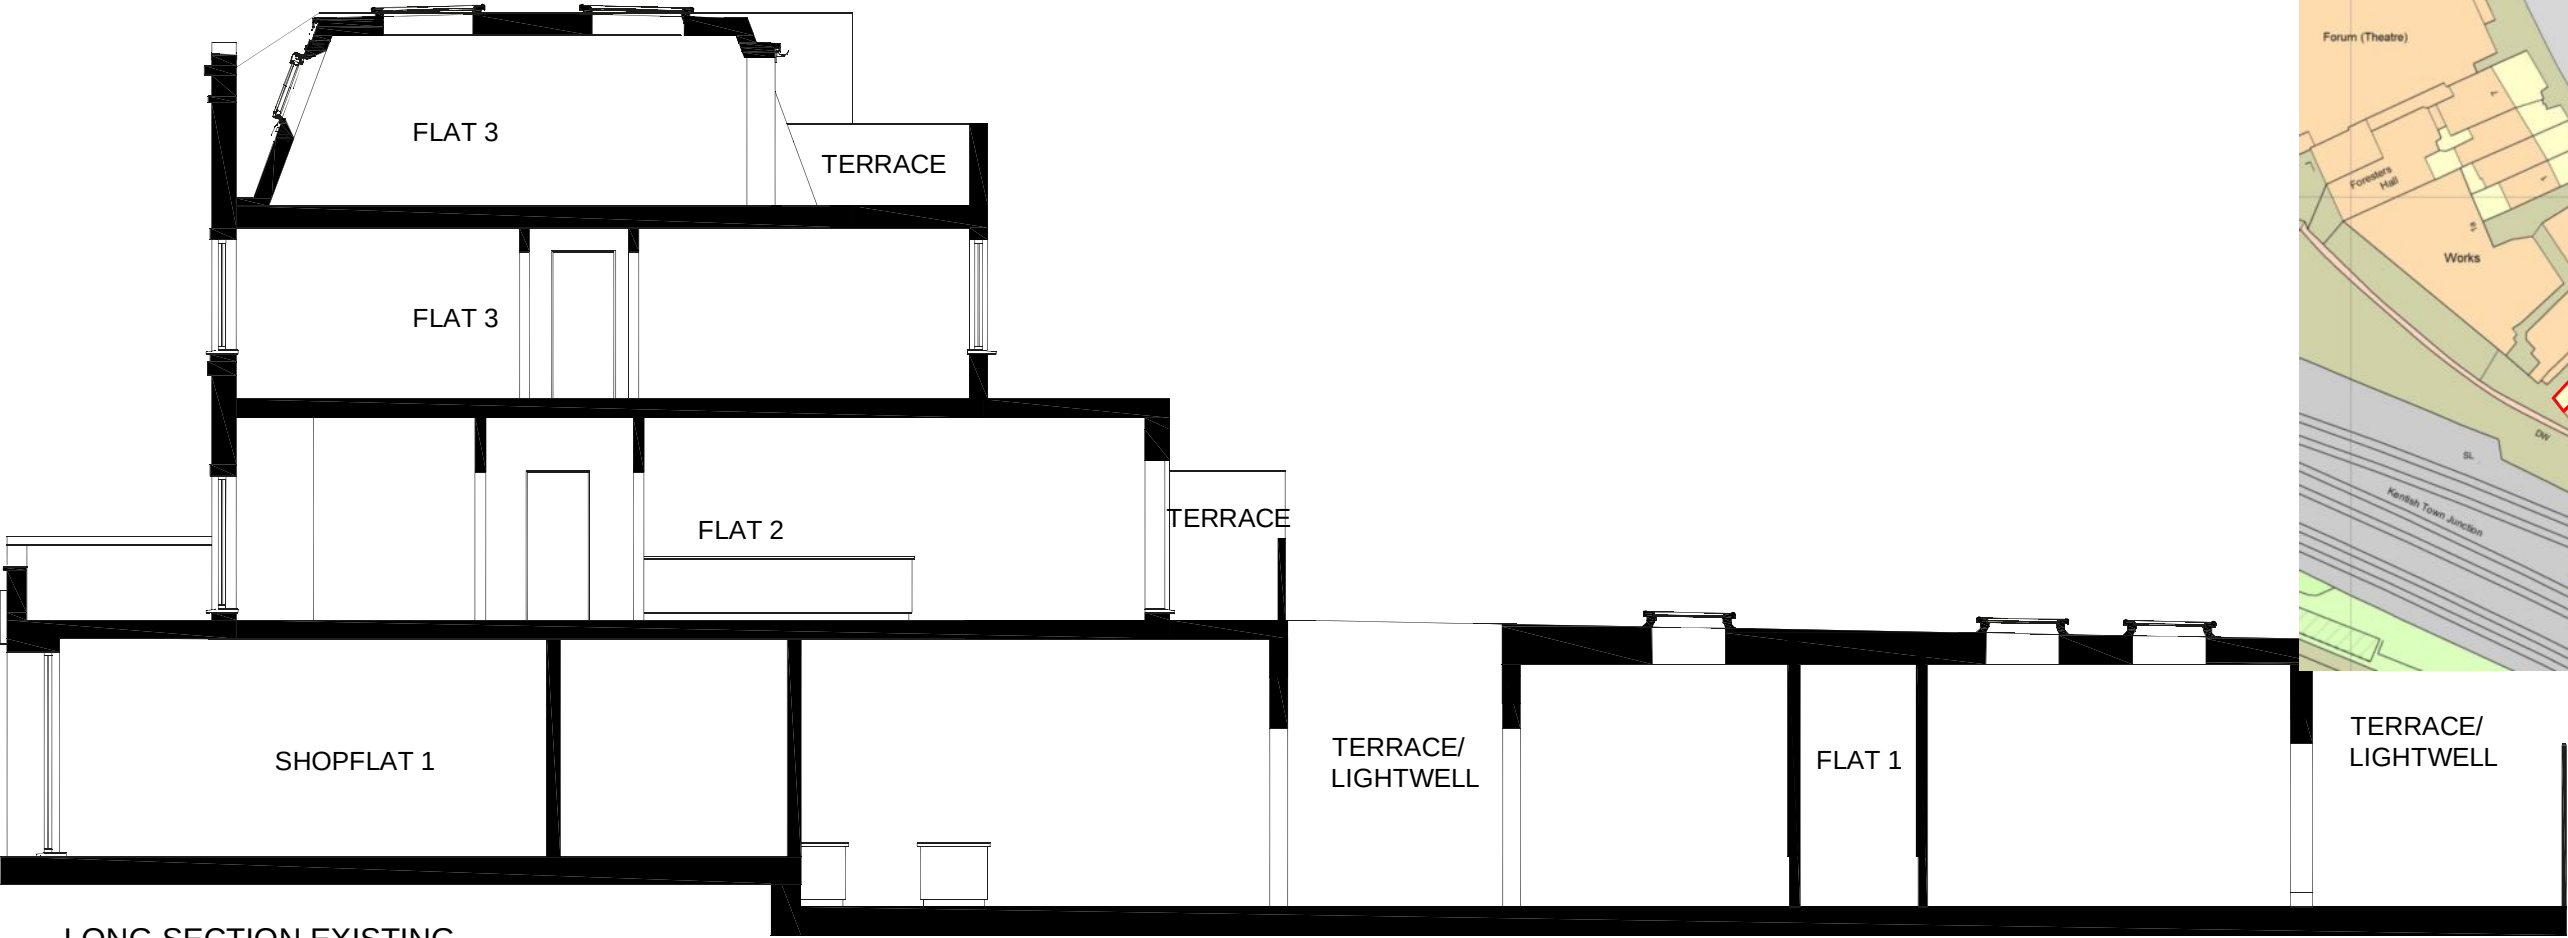

LONG SECTION EXISTING
SCALE 1:100



Location plan - NTS

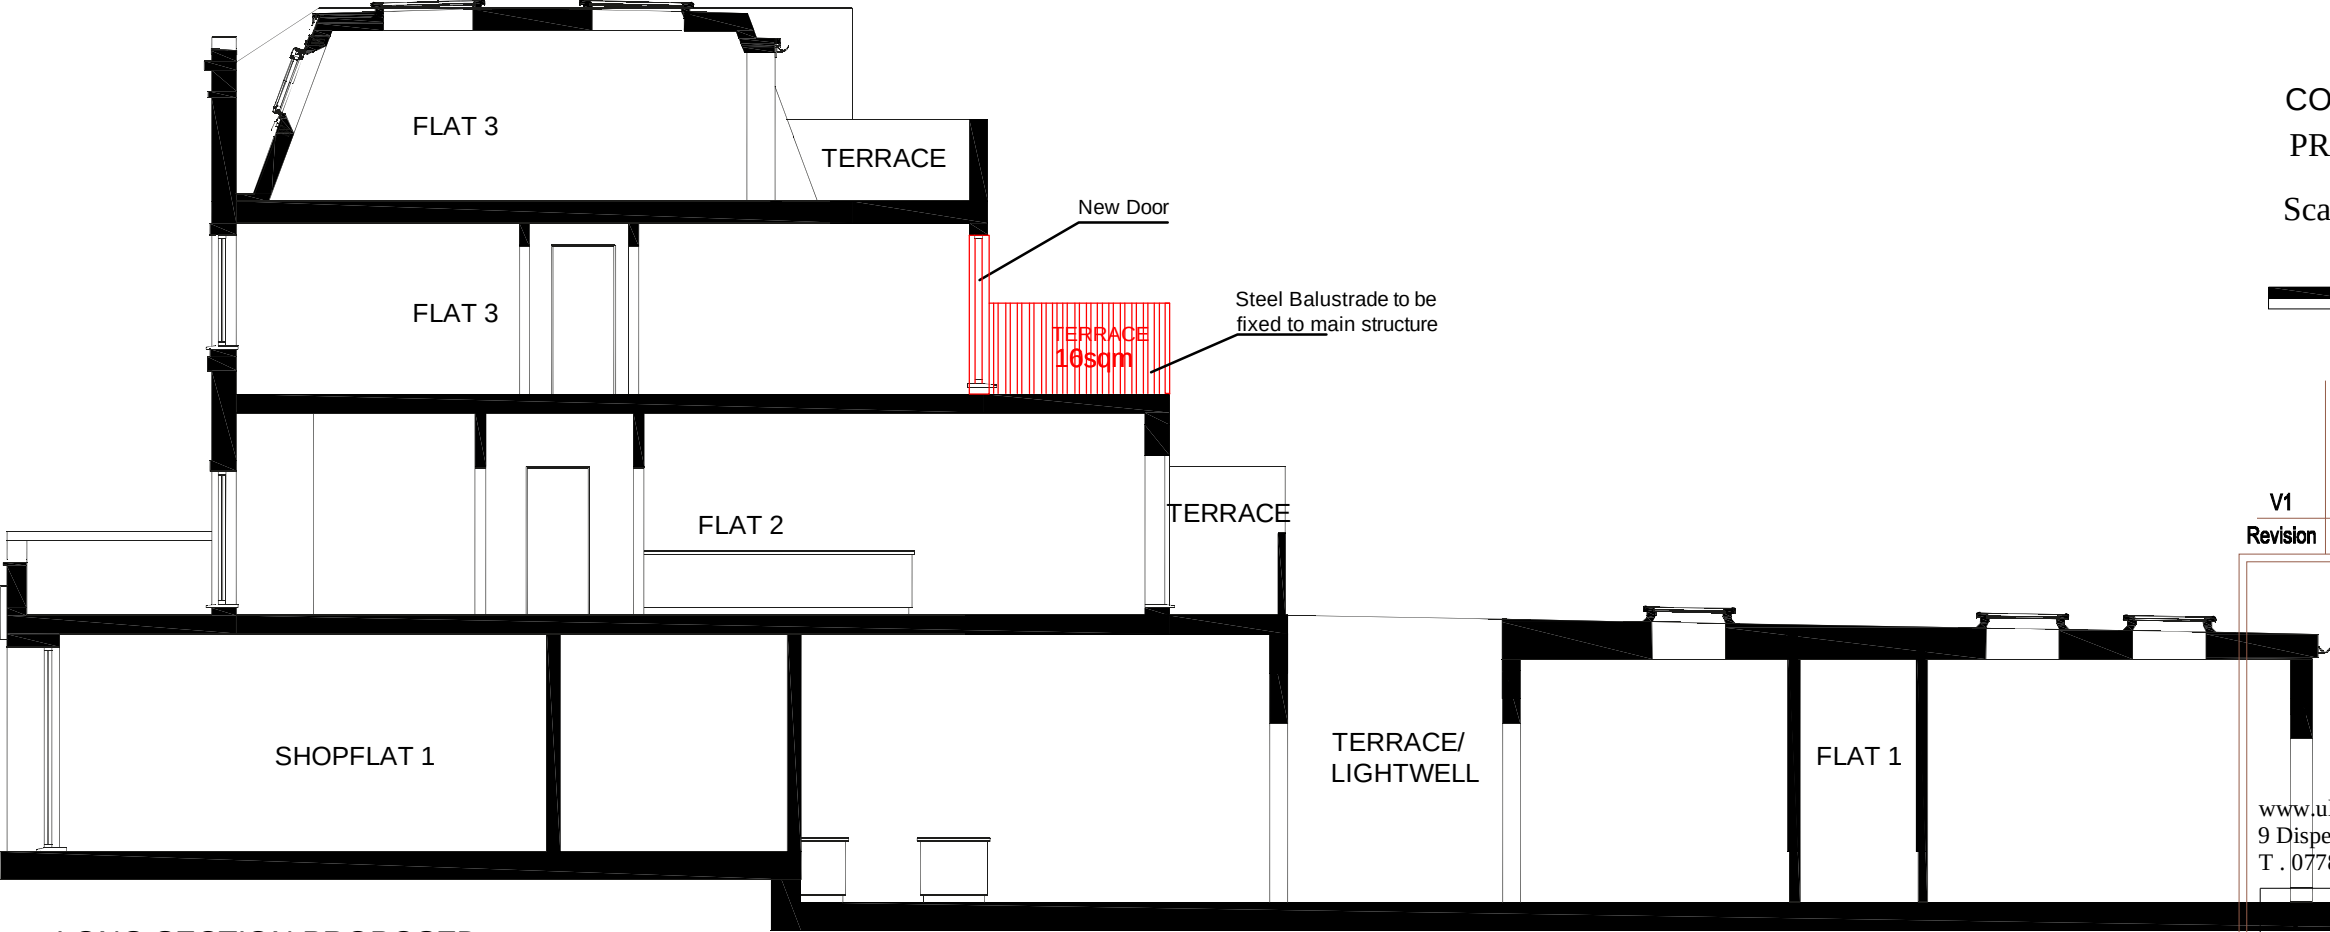

LONG SECTION PROPOSED
SCALE 1:100

COPYRIGHT© Ulasplanning
PRELIMINARY - NOT FOR CONSTRUCTION

Scale Bar For 1:100

1234510

V1	26.05.2021	First issued for comments and approval
Revision		



ULAS PLANNING

www.ulasplanning.co.uk - info@ulasplanning.co.uk
9 Dispensary Lane Hackney Central - LONDON
T . 0778 339 78 67

Town Road, London, NW5 2TJ

Drawing	Long sections	Scale	1:100@ A3
No	21_33-P-03	Date	26.05.2020
Rev No	V1	By	U. Turk