



**FRONT ELEVATION**



**SIDE ELEVATION**

Proposed hip to gable roof alteration with side facing window

Proposed rear facing dormer window with small roof terrace

Altered side window




**REAR ELEVATION**

Proposed rear facing dormer window with small roof terrace

Proposed rear facing dormer window with small roof terrace

Rear extension with flat roof and rooflight

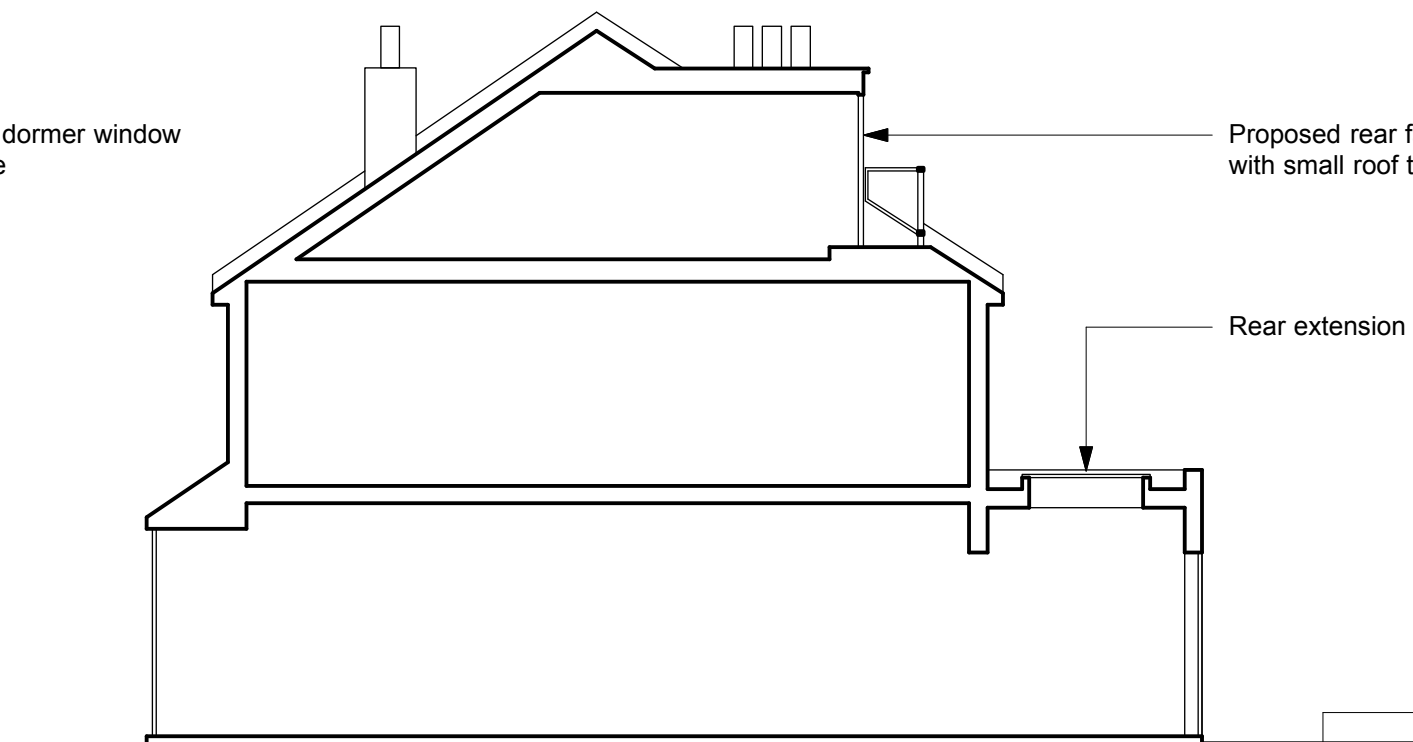

**CROSS SECTION**



**PROJECT:** 7 SOMALI ROAD, LONDON. NW2 3RN

**DRAWING:** PROPOSED ELEVATIONS & SECTION

**DATE:** JUNE 2021

**SCALE:** 1:100 @ A3