
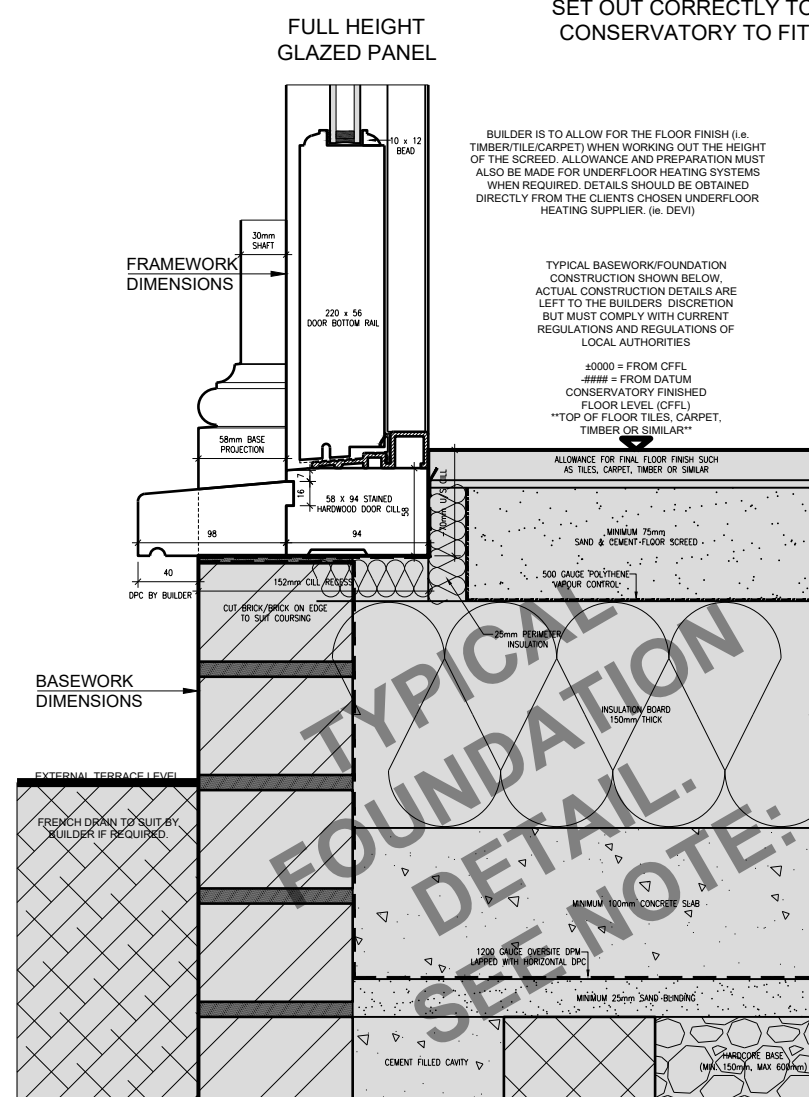
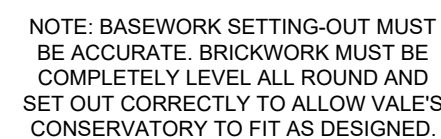
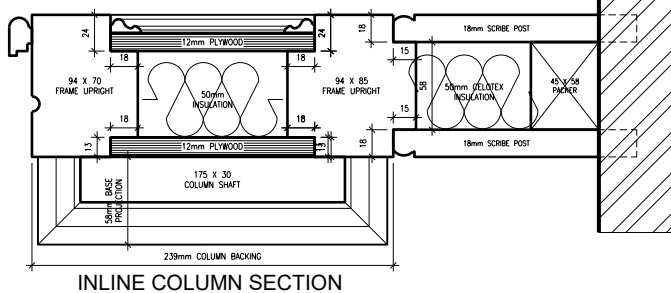
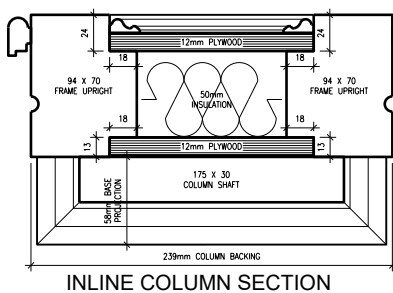
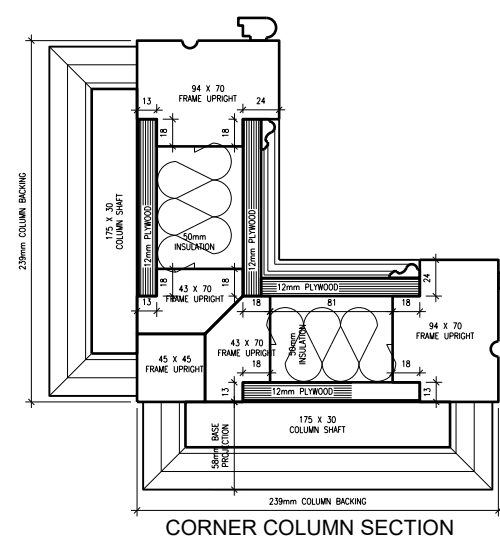
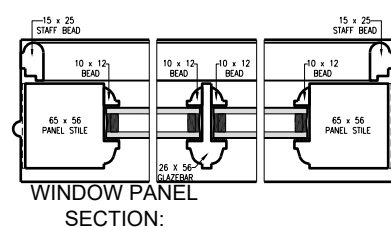


DO NOT SCALE - IF IN DOUBT ASK

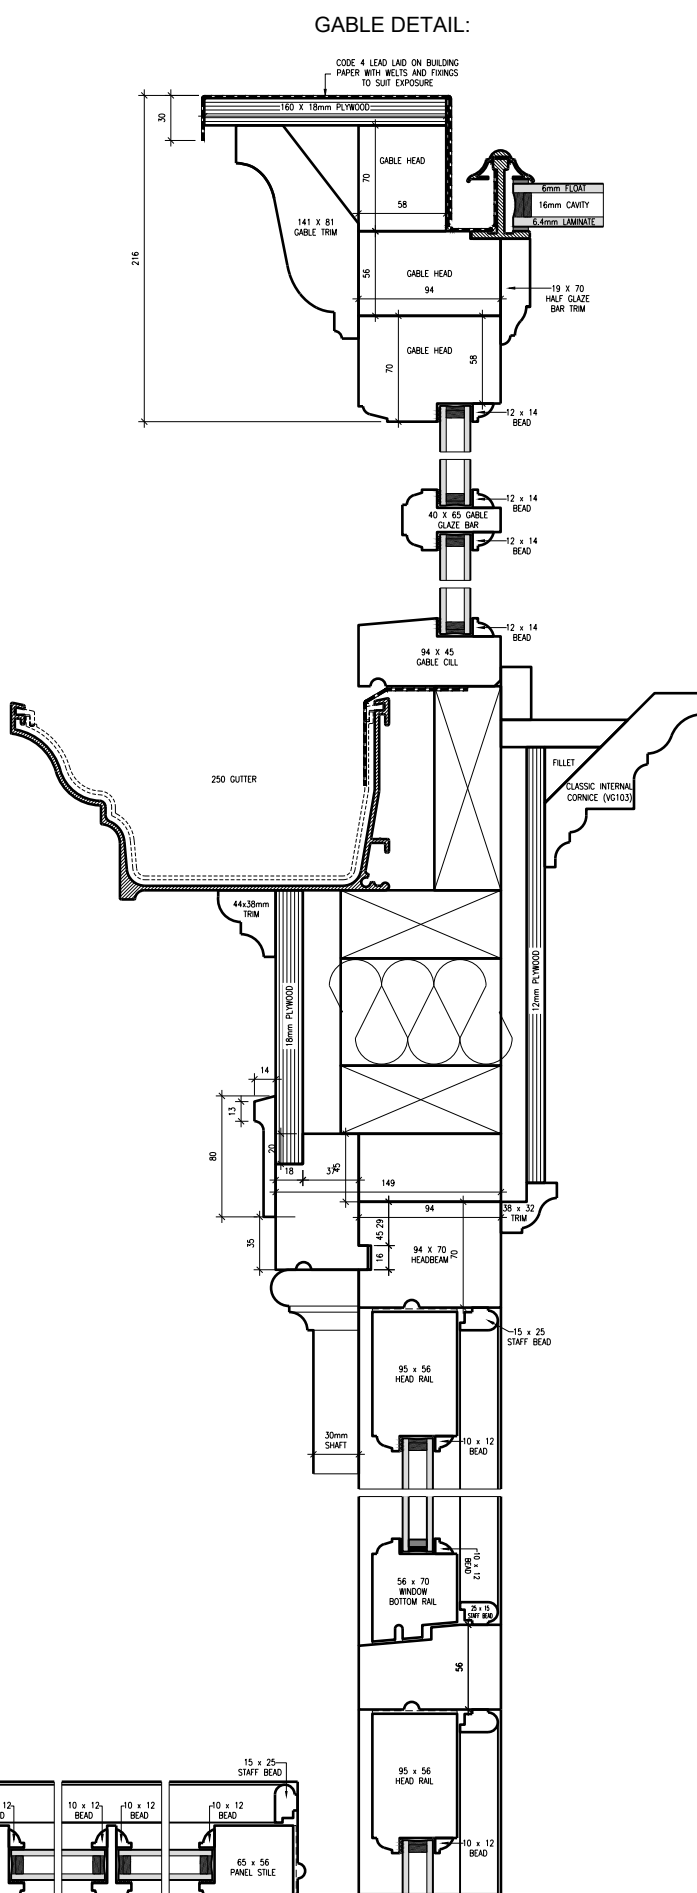

VALE

GARDEN HOUSES

LTD

LONDONTHORPE ROAD

GRANTHAM

LINCOLNSHIRE, NG31 9SJ
TEL: 01476 564433 FAX: 01476 578555

NOTE:
BASEWORKS ARE TO BE SET OUT ONLY TO
FOUNDATION DRAWINGS. CONTRACTORS AND
ERECTORS MUST VERIFY ALL DIMENSIONS ON
SITE BEFORE WORK COMMENCES.

THIS DRAWING, ITS DESIGN AND APPLICATION
TO SITE, AND ITS COMPONENTS REMAINS THE
PROPERTY OF VALE GARDEN HOUSES LTD.
AND MAY NOT BE REPRODUCED IN ANY WAY
WITHOUT PRIOR CONSENT

Client: MR & MRS BOOTH

Address: 9 PILGRIMS LANE
HAMPSTEAD
LONDON
NW3 1SJ

Title: **PLANNING DETAILS**

Scale: 1 : 5 @ A2	Date: 24-05-21
Drawn By: NF	Checked By: JW

Drawing No. BOO2595/201

[illegible]