



**LISTED BUILDING
CONSENT**

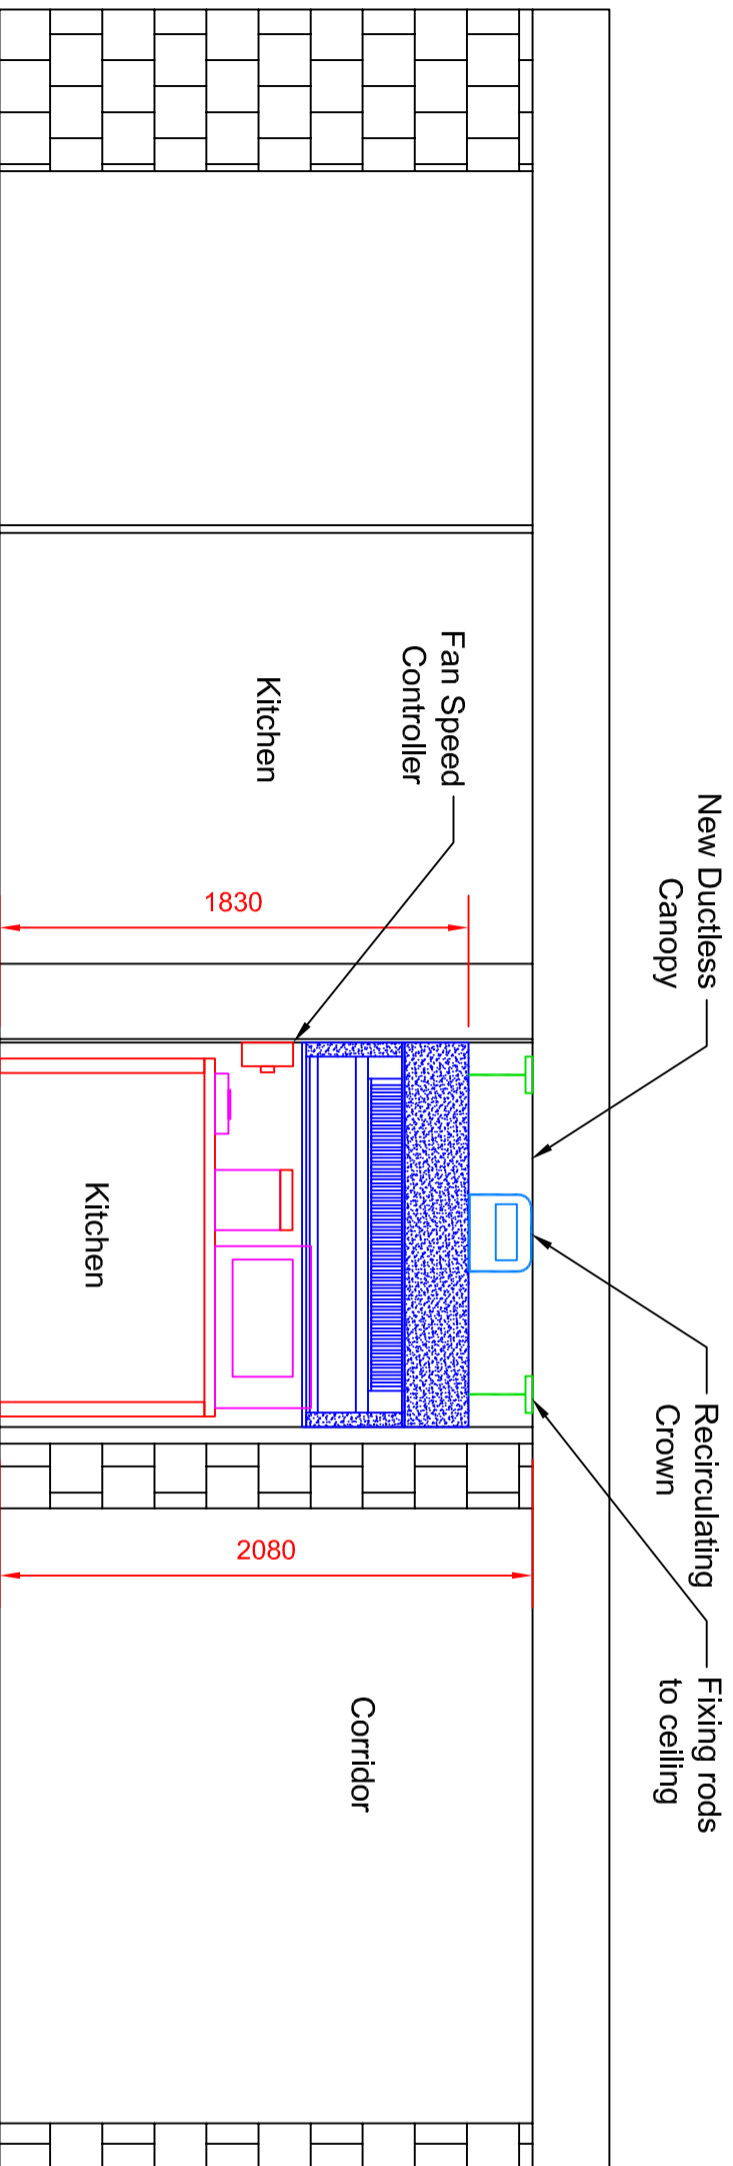

01 Section 1-1 - Proposed

Scale 1:30

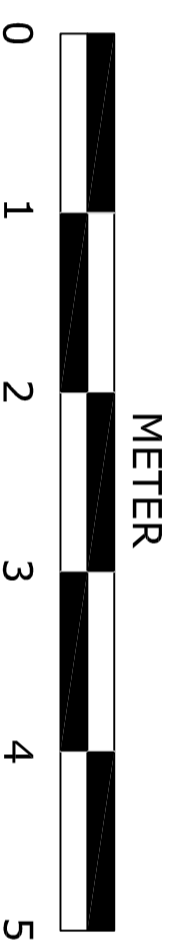

García Consulting Eng Ltd
 The South Quay
 Building,
 77 Marsh Wall
 E14 9SH
 Tel: +44 (0) 75 39 762838
 Email: info@garcia-engineering.com
 Website: www.garcia-engineering.com



Drawing Title: KITCHEN AREA INTERNAL SECTIONS – PROPOSED SECTION 1-1	
Designed: MGG	Drawn: MGG
Scale: 1:30 @ A3	Date: 25.03.2021

Job Title:
**84 Heath Street
London NW3 1DN**

Job Number:
JD/002/7057

No	Date	By	Comments	Chk'd
-	-	-	-	-
-	-	-	-	-
-	-	-	-	-

Do not scale
 All dimension to be checked on site

Client	Drg: No.	Rev
NY	APL-108	-