



**LISTED BUILDING
CONSENT**

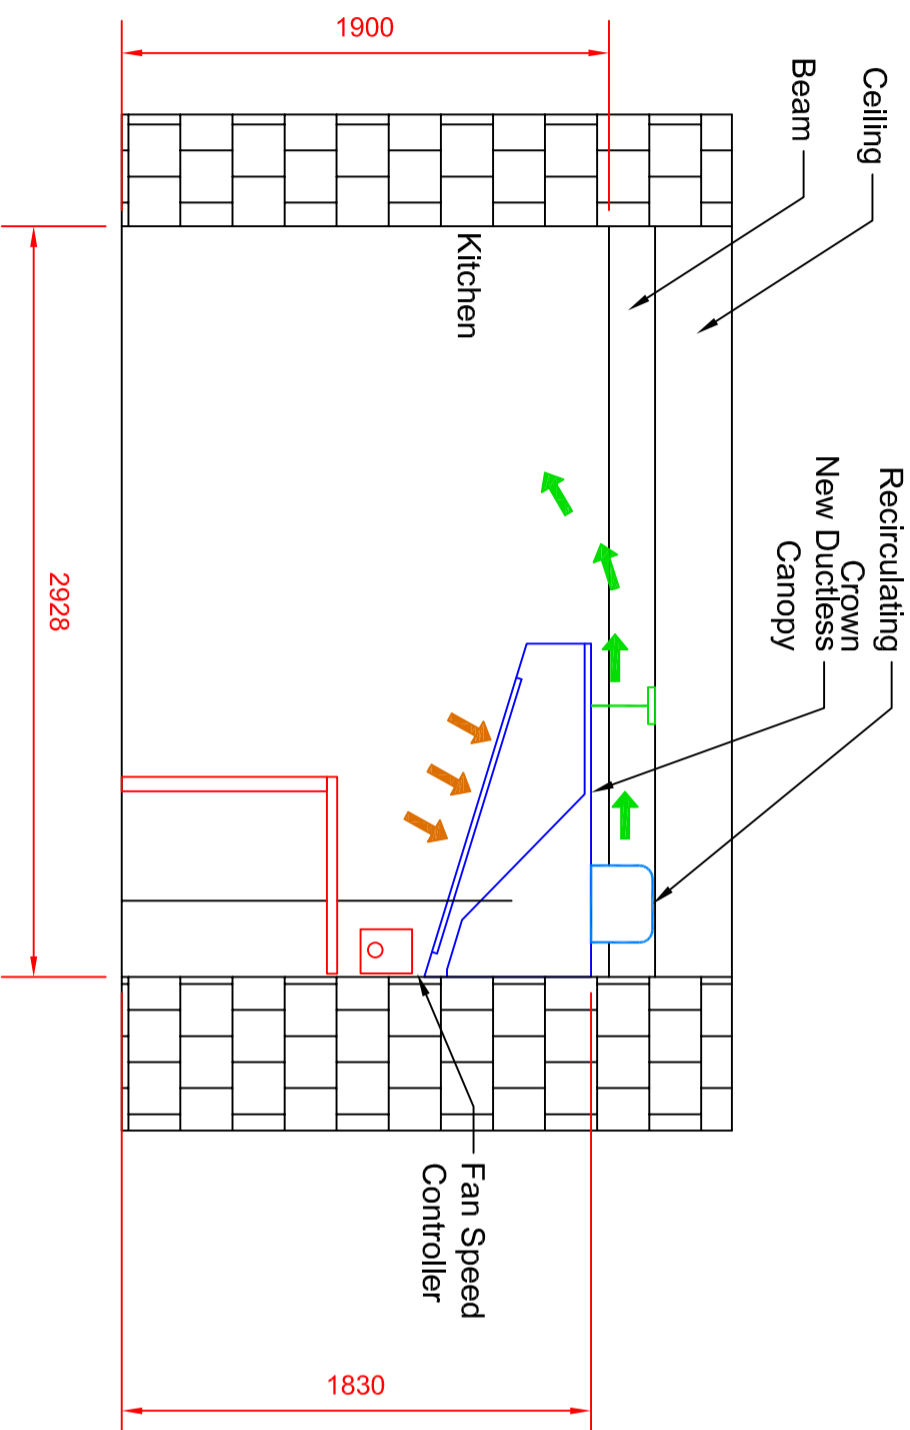

02 Section 2-2 - Proposed

Scale 1:30

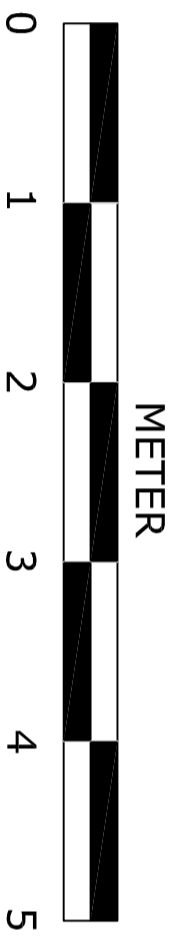

| No | Date | By | Comments | CHK'd |
|----|------|----|----------|-------|
| - | - | - | - | - |
| - | - | - | - | - |
| - | - | - | - | - |

Do not scale
All dimension to be checked on site

Job Title:
**84 Heath Street
London NW3 1DN**

Job Number:
JD/002/7057

Drawing Title:
**KITCHEN AREA INTERNAL
SECTIONS – PROPOSED
SECTION 2-2**

| | | | |
|-----------|------------------|--------|-------------------|
| Designed: | MGG | Drawn: | MGG |
| Scale: | 1:20 @ A3 | Date: | 25.03.2021 |

García Consulting Eng Ltd
The South Quay
Building,
77 Marsh Wall
E14 9SH
Tel: +44 (0) 75 39 762838
Email: info@garcia-engineering.com
Website: www.garcia-engineering.com



| | | |
|-----------|----------------|----------|
| Client | Drg: No. | Rev |
| NY | APL-109 | - |