



WINDOW SECTION

1/5 @ A3

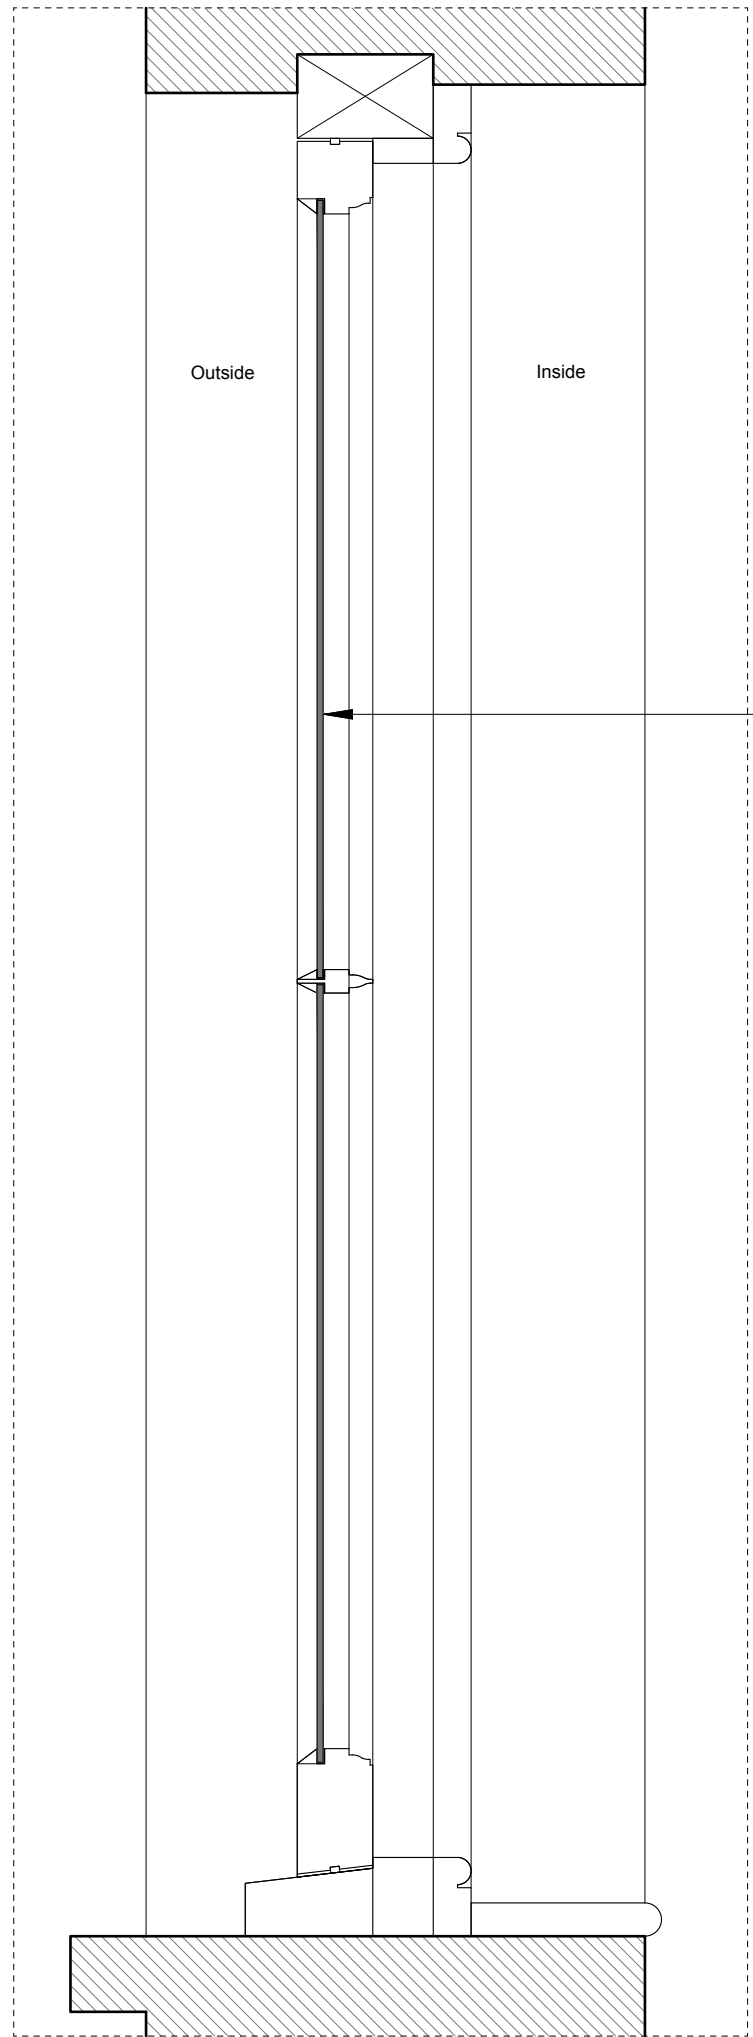


EXISTING WINDOW SCHEDULE

1/50 @ A3

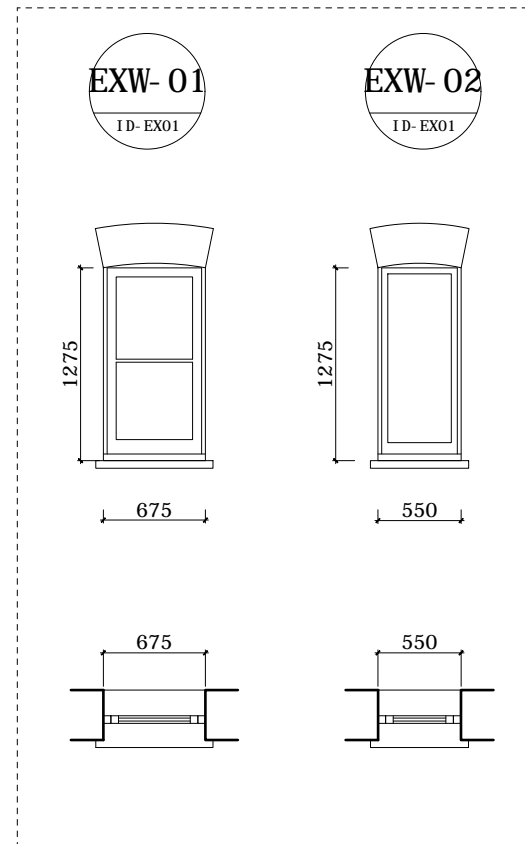

WINDOW PLAN

1/5 @ A3

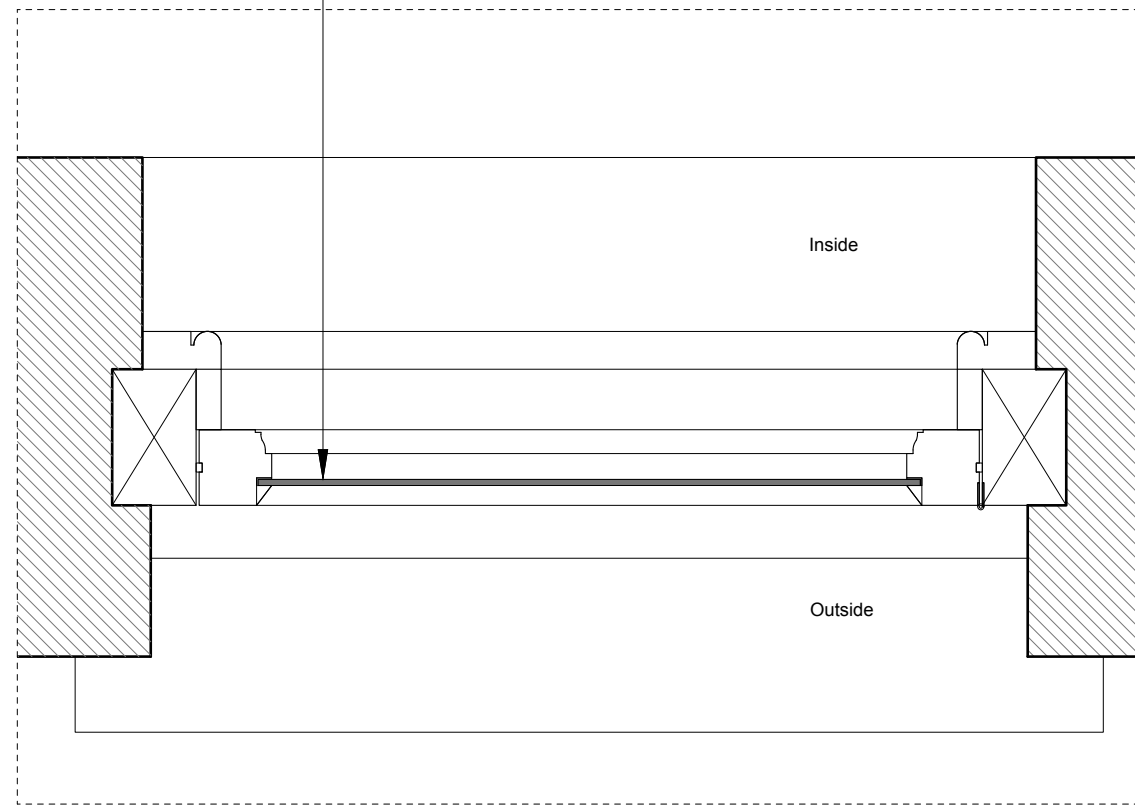

NOTES

DO NOT SCALE FROM THIS DRAWING EXCEPT FOR THE PURPOSES OF PLANNING AND BUILDING REGULATIONS. ALL DIMENSIONS TO BE CHECKED ON SITE.

If any discrepancies are found in the drawings these are to be brought to the attention of AURAA LTD for rectification.

REVISION: **B** 07.06.2021

PROJECT TITLE

73 CANFIELD GARDENS

AURAA
STUDIO

www.auraa.studio
info@auraa.studio

1A Chalk Farm Parade
London NW3 2BN

TITLE

EXISTING TIMBER CASEMENT
WINDOWS

DATE 07.06.2021

SCALE 1/5 @ A3

DRAWN GC / RL

STATUS INFORMATION

DRG No 2064_EX_320

REV: **B**