




CGI OF ROOF TERRACE AND NEIGHBOUR AT No4 OAKHILL PARK

NTS

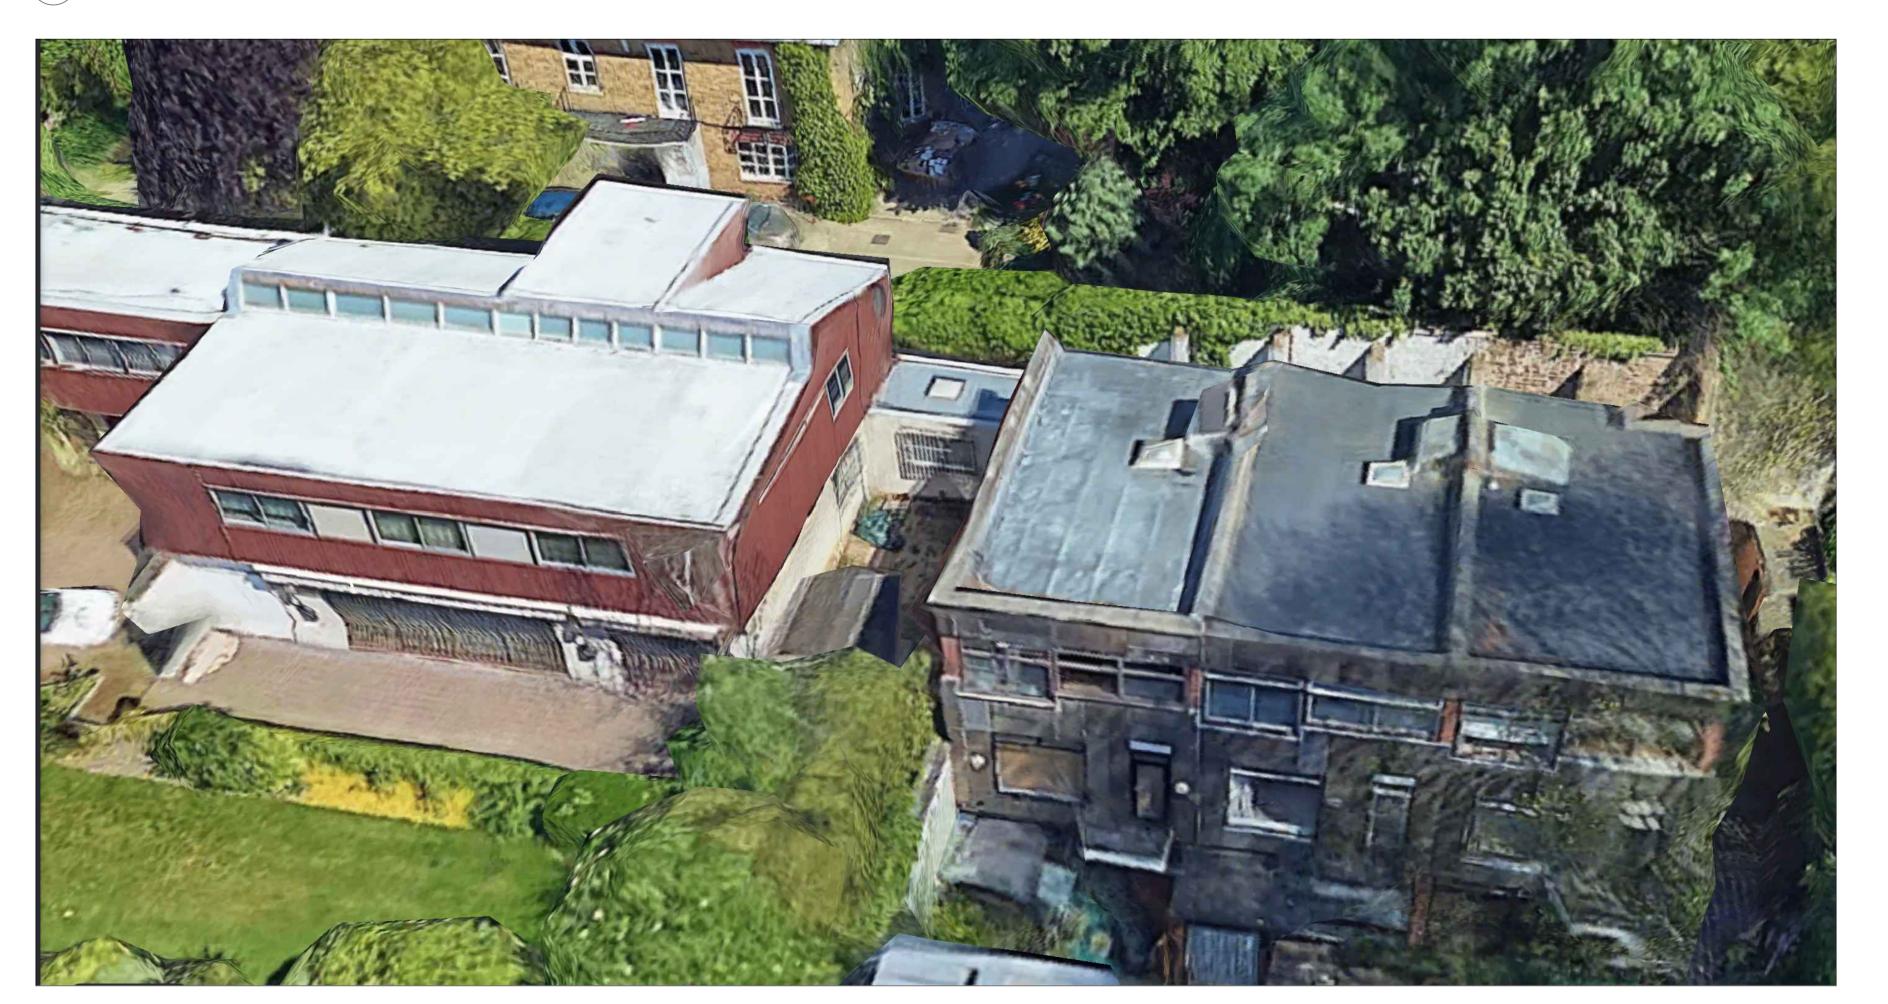

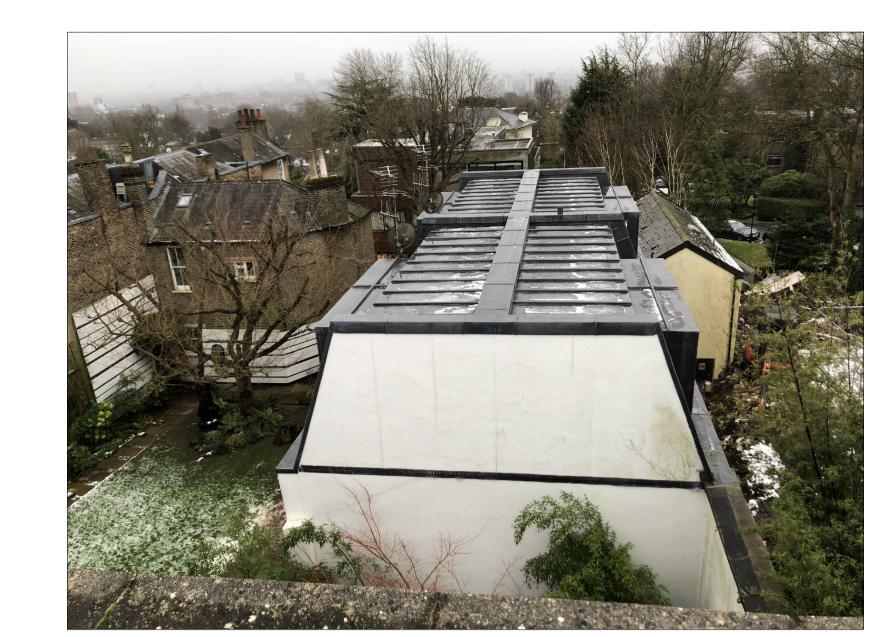

VIEW FROM ROOF LOOKING SOUTH

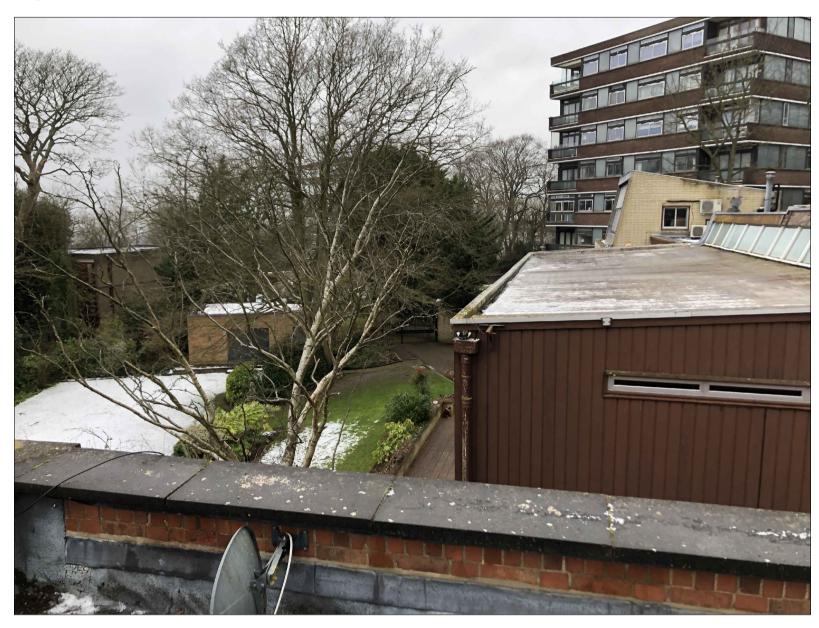

VIEW FROM ROOF LOOKING SOUTHWEST



EXISTING VIEW FROM ROOF LOOKING WEST

* PLANNING APPROVAL rev amendments date

architects



T + 44 (0) 20 7436 1133 W ipa-architects.com

4 OAK HILL PARK MEWS LONDON NW3 7LH

Drawing Title

PROPOSED CGI AERIAL PHOTOGRPAPH **VIEW SOUTH** VIEW SOUTHWEST **VIEW WEST**

Drawing Status

PLANNING

09/02/21 A1 @ 1:50 | A3 @ 1:100 20071.3003A Cad File

20071.3001A (P_ELEV_S&W) © IPA Architects: All rights reserved.