


Basement GIA = 48m²

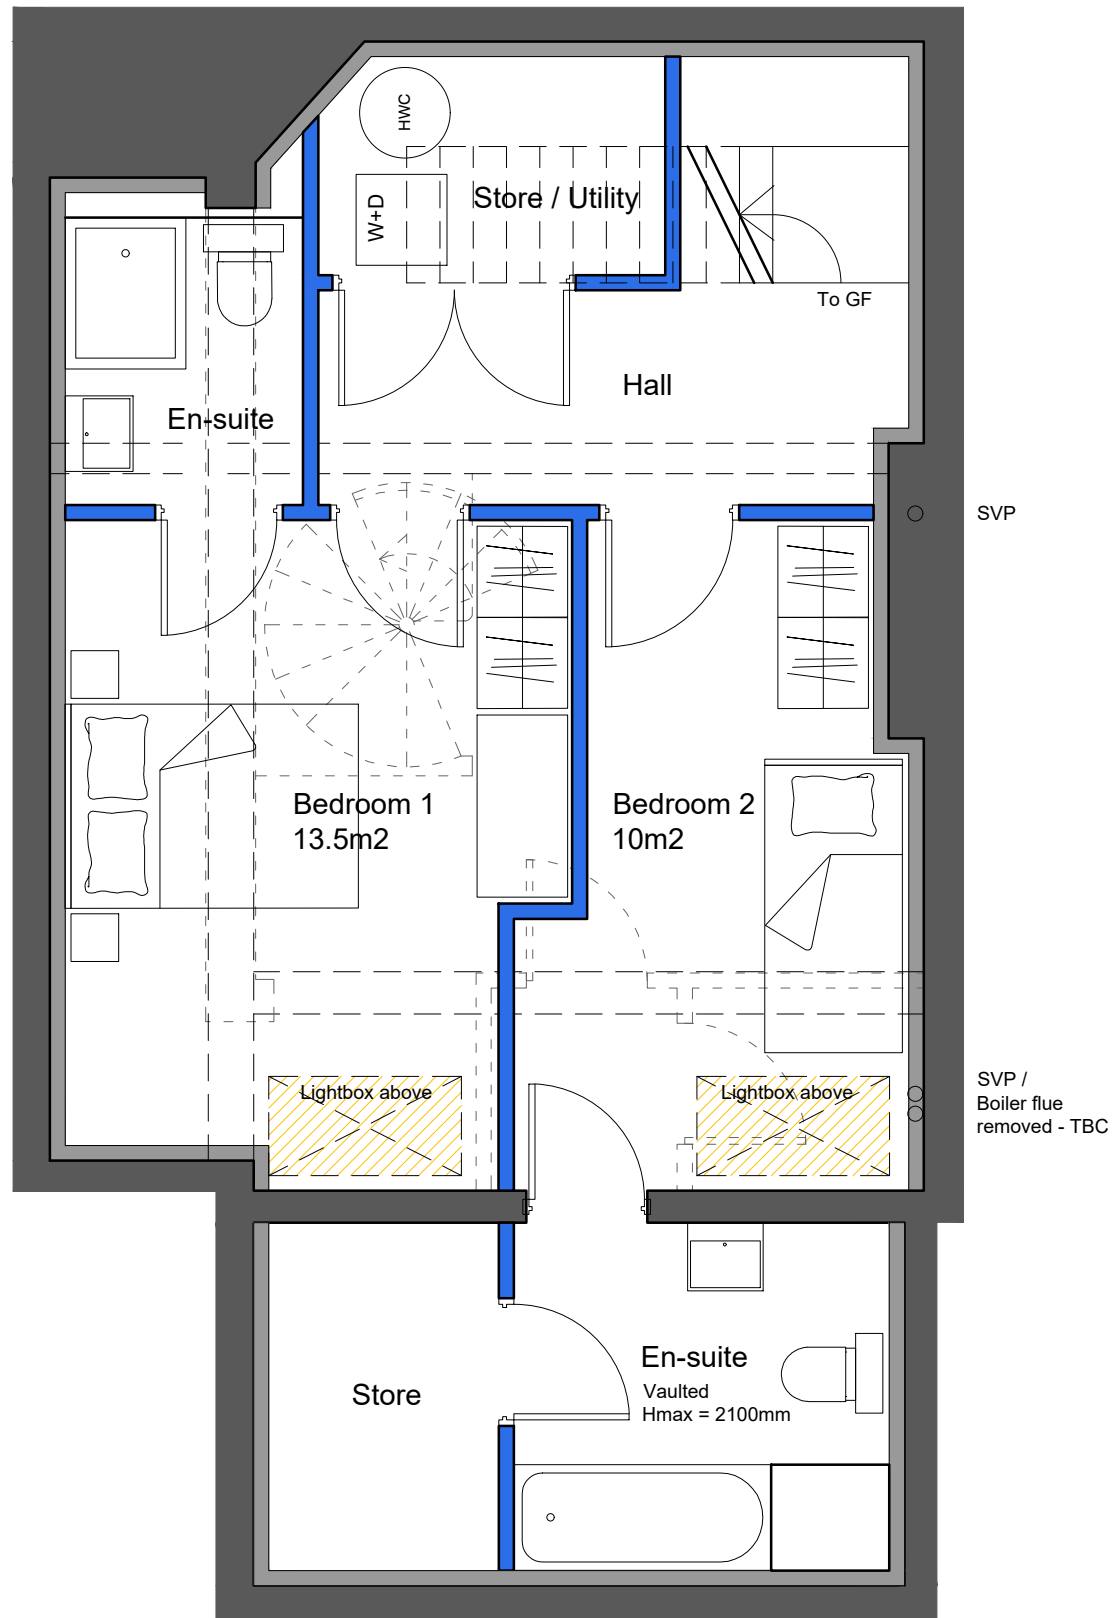

<p>GENERAL NOTES: USE FIGURED DIMENSIONS ONLY. DO NOT SCALE OFF DRAWINGS. ALL DIMENSIONS ARE TO BE CHECKED ON SITE. INCONSISTENCIES ARE TO BE REPORTED TO OATEN ARCHITECTS IMMEDIATELY.</p> <p>COPYRIGHT OF OATEN ARCHITECTS LTD.</p>	<p>NOTES:</p> <p>1:50</p>	<p>REV.: DATE: DESCRIPTION:</p>	<p>OATEN ARCHITECTS Oaten Architects Ltd, 33 West Street, Hastings, East Sussex, TN34 3AN T 01424 256476 E office@oatenarchitects.com W www.oatenarchitects.com</p>	<p>PROJECT: 74 Haverstock Hill, London NW3 2BE</p> <p>STAGE: Planning</p> <p>CLIENT: -</p> <p>SCALE: 1:50 @ A3</p> <p>DRAWN BY - DATE: MM - Apr 2021</p> <p>CHECKED BY: RO</p>	<p>DRAWING TITLE: Proposed Basement Plan</p> <p>DRAWING NO: 21.1244 / 006</p> <p>REV NO: _</p>
---	---------------------------	---------------------------------	--	---	---