


74 Haverstock Hill

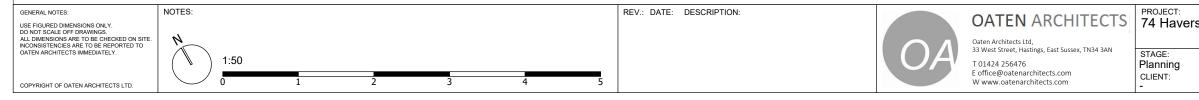

PROJECT: 74 Haverstock Hill, London NW3 2BE

DRAWING TITLE: Proposed GF Plan

SCALE: 1:50 @ A3 DRAWN BY - DATE: MM - Apr 2021 CHECKED BY: RO DRAWING NO:

REV NO:

21.1244 / 007

-