


Location Plan - NW6 3RE

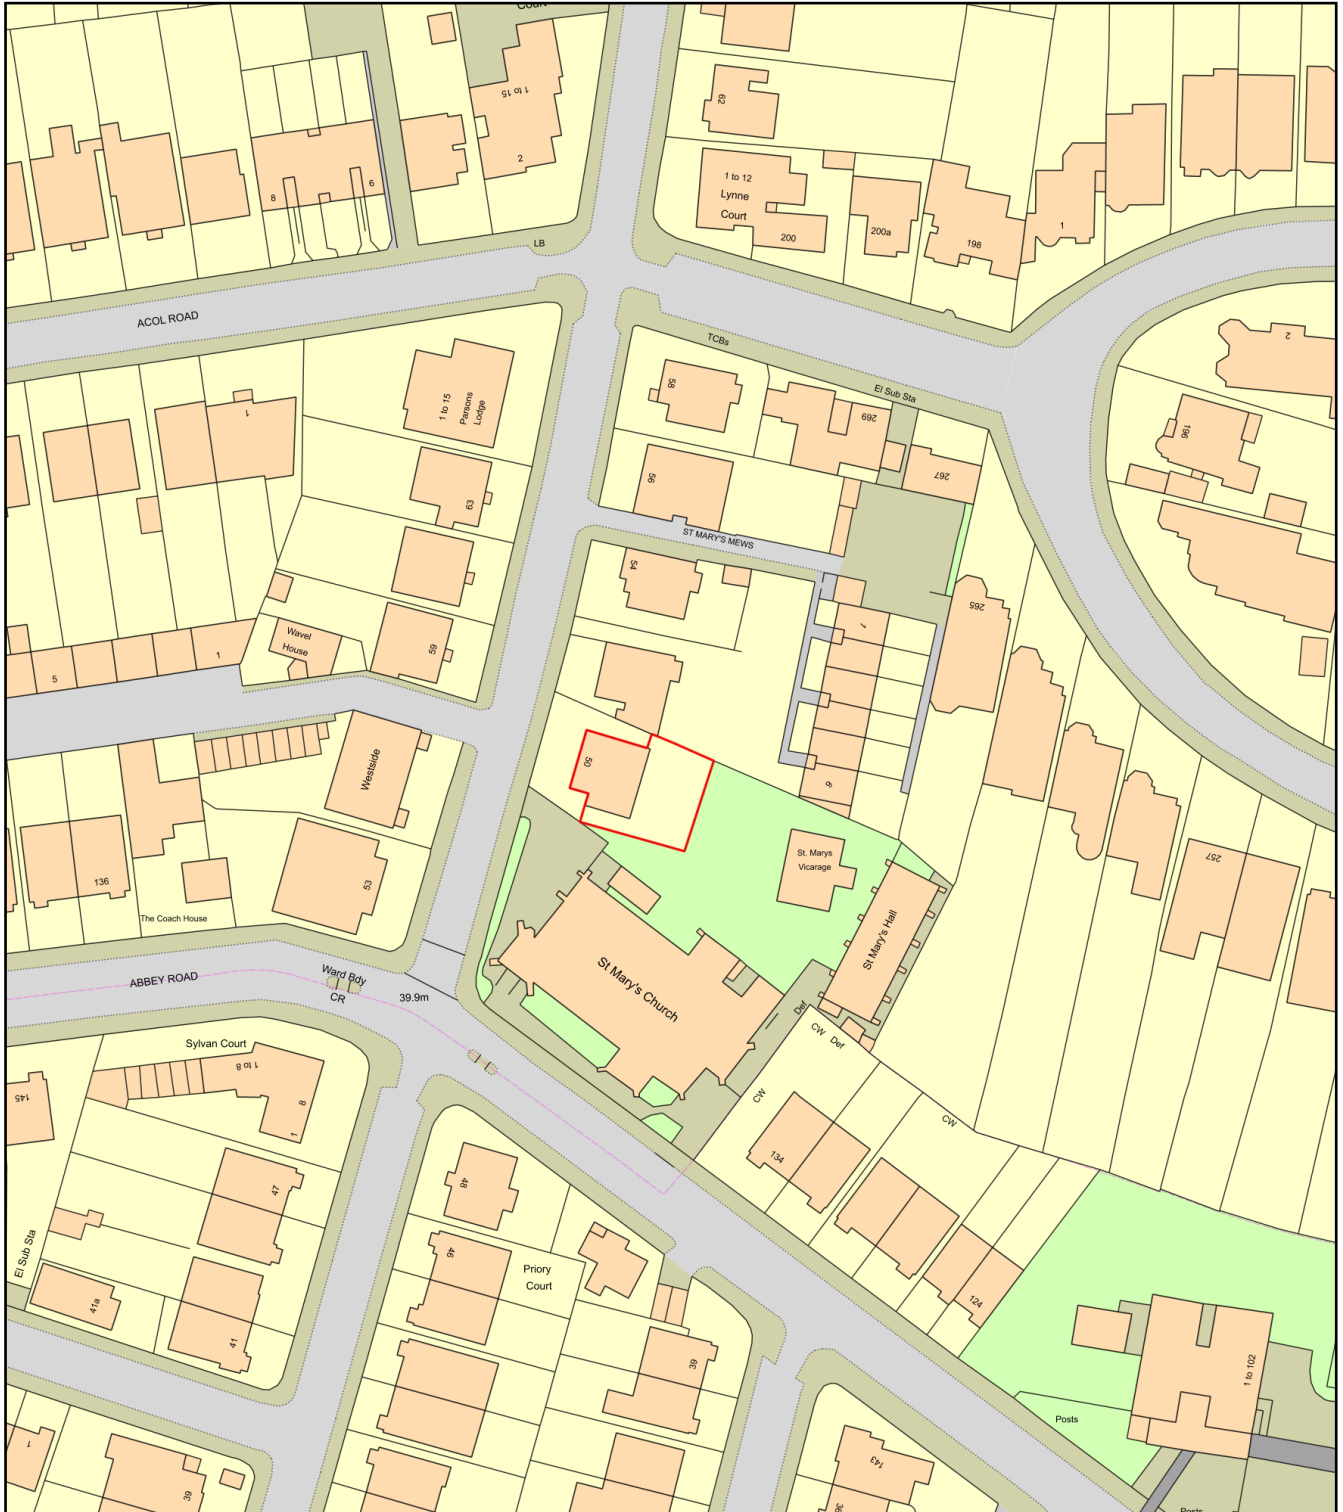

0 50
Metres



Plan Produced for: Mike Berry

Date Produced: 28 May 2021

Plan Reference Number: TQRQM21148122315754

Scale: 1:1250 @ A4