


01
1016 Gallery 10 Proposed Roof Section & Elevation
1:50

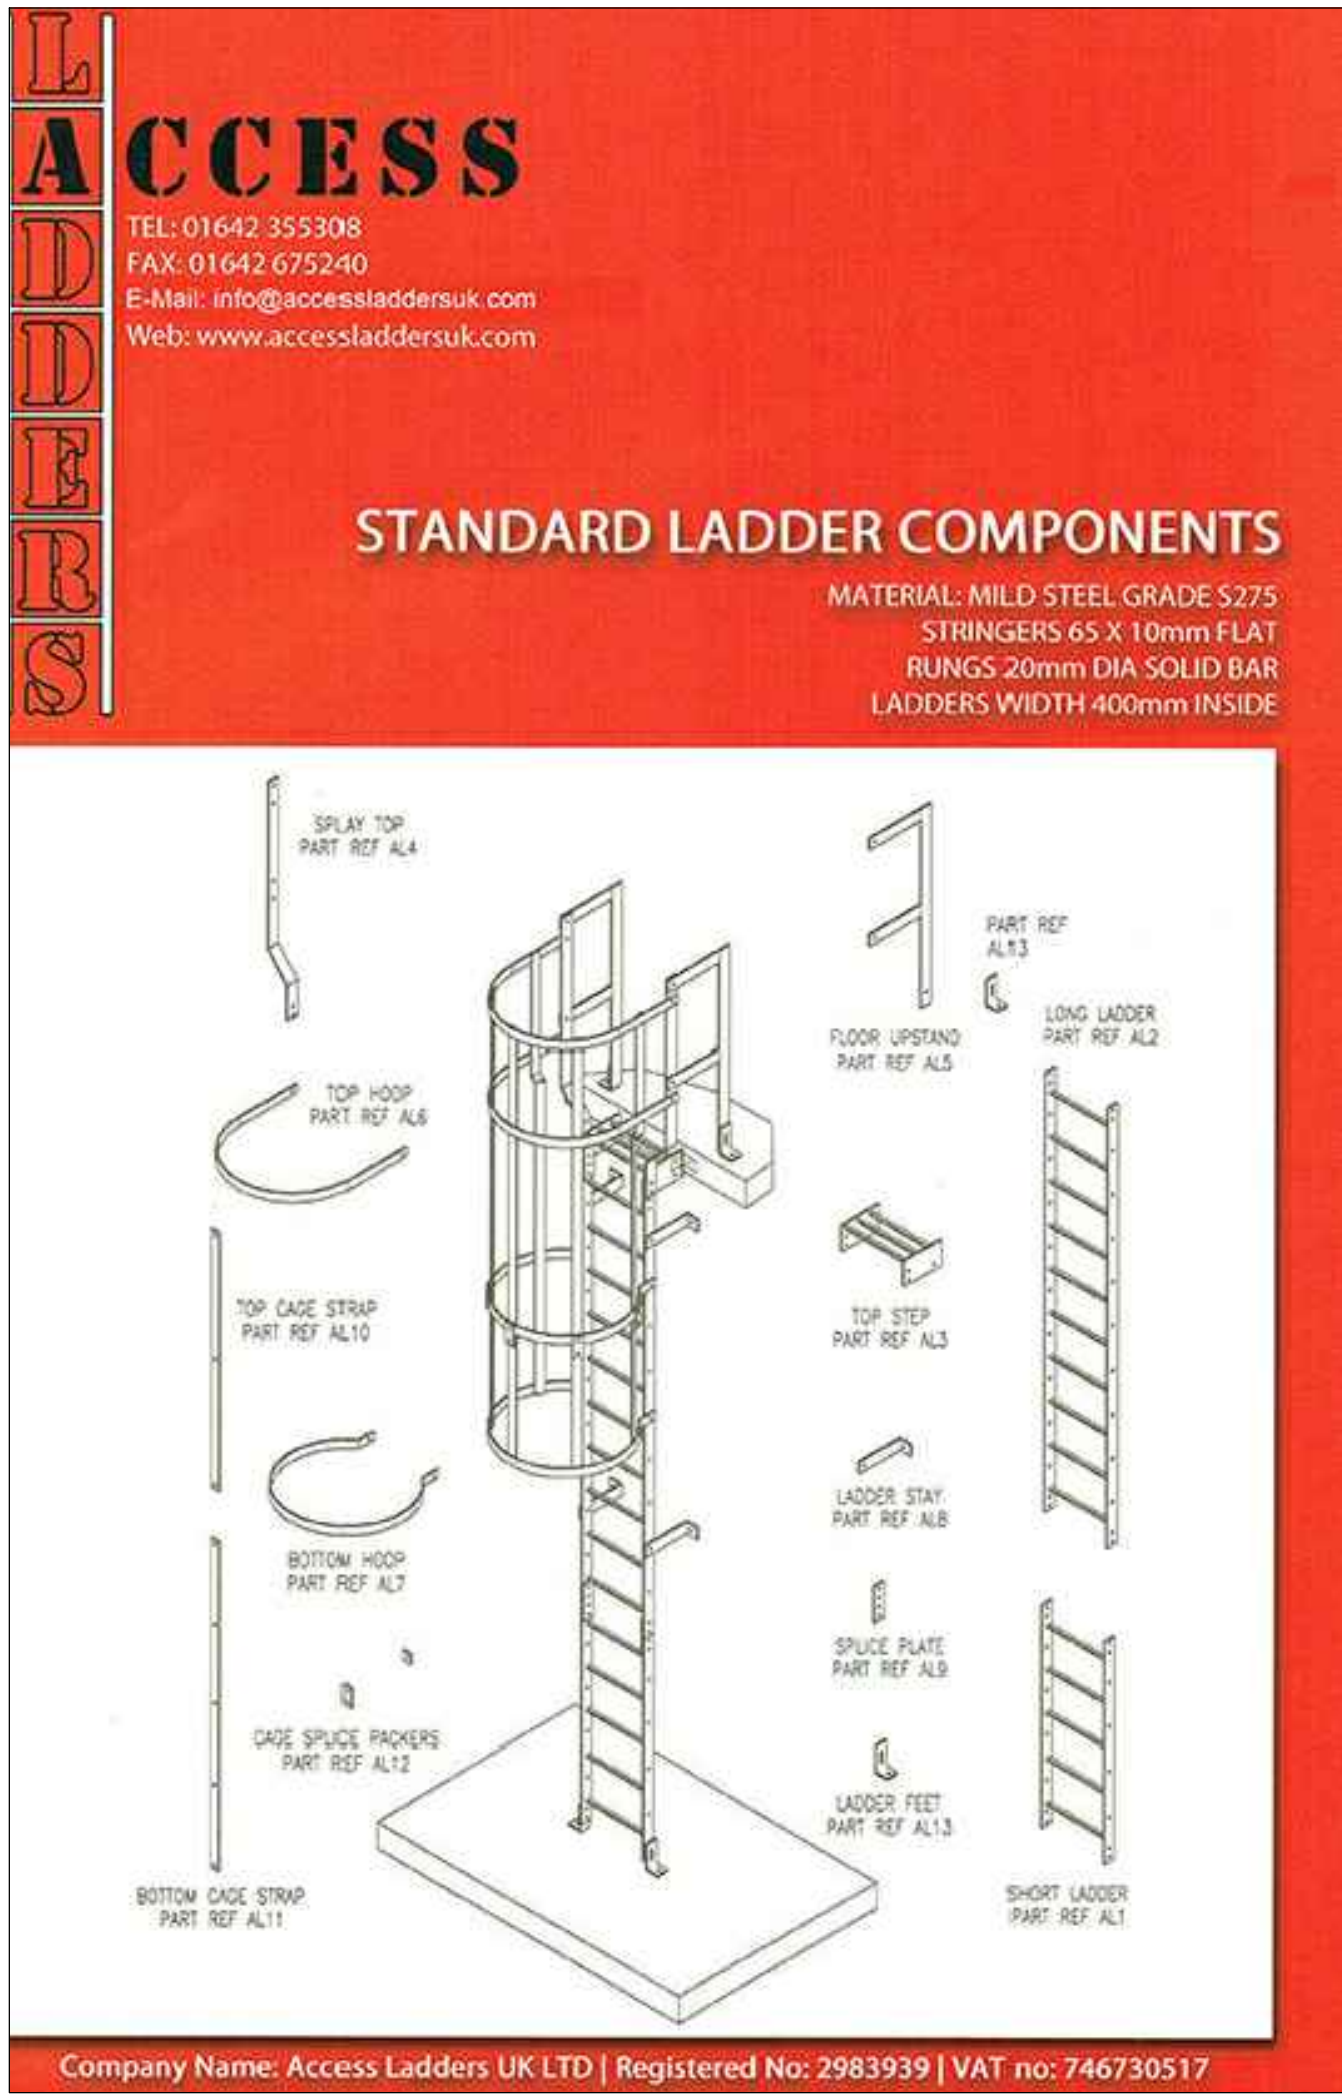

02
1016 Proposed New Access Ladder System
1:50



Notes: 24/05/2021 18:20:44

Drawings are based on survey data and may not accurately represent what is physically present.

Do not scale from this drawing. All dimensions are to be verified on site before proceeding with the work.


All dimensions are in millimeters unless noted otherwise.

Purcell shall be notified in writing of any discrepancies.

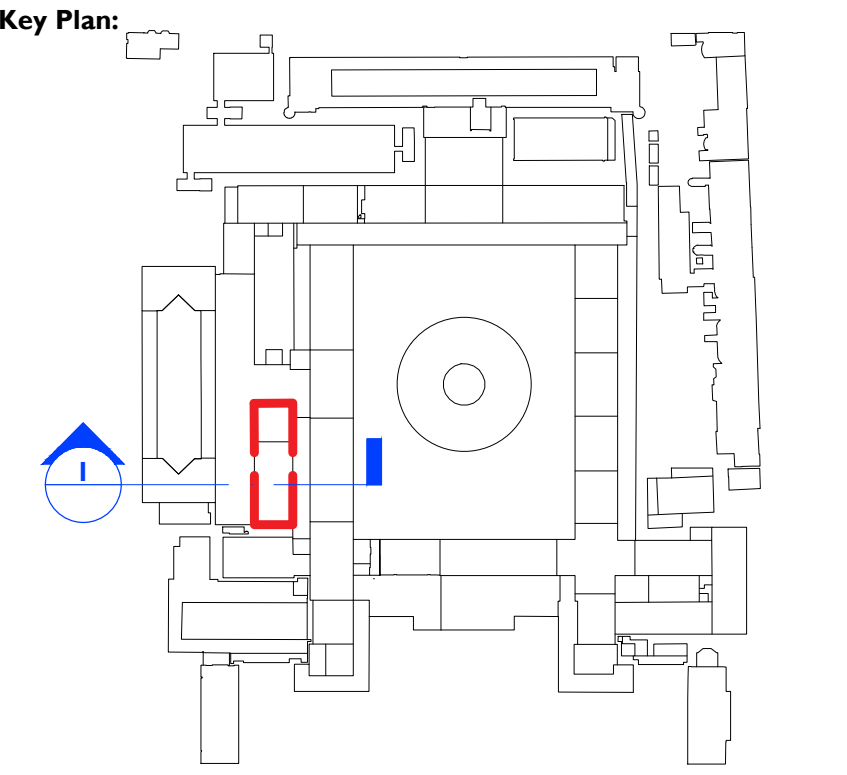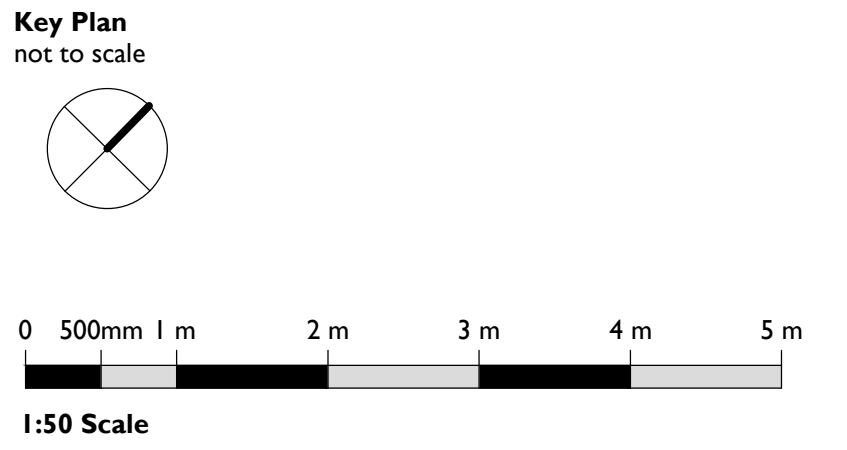

P02	24.05.21	TM	Additional Information on Ducts Added
REV	DATE	DRAWN	DESCRIPTION

CLIENT	
The British Museum	
PROJECT	
The British Museum Roof Repairs	
JOB NUMBER	
241026	

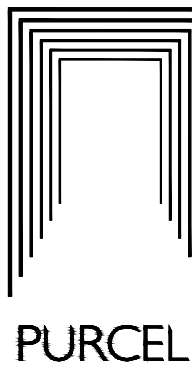

TITLE				
Gallery 10 Access Works				
Proposed Elevation				
SIZE	SCALE	LAST REVISED	DRAWN	CHECKED
A1L		24/05/2021	TM	TM
REV	SUITABILITY/REASON FOR ISSUE			
P02	S4 - Listed Building Consent			
DRAWING NAME				
24102600-XX-DR-A-1016				