


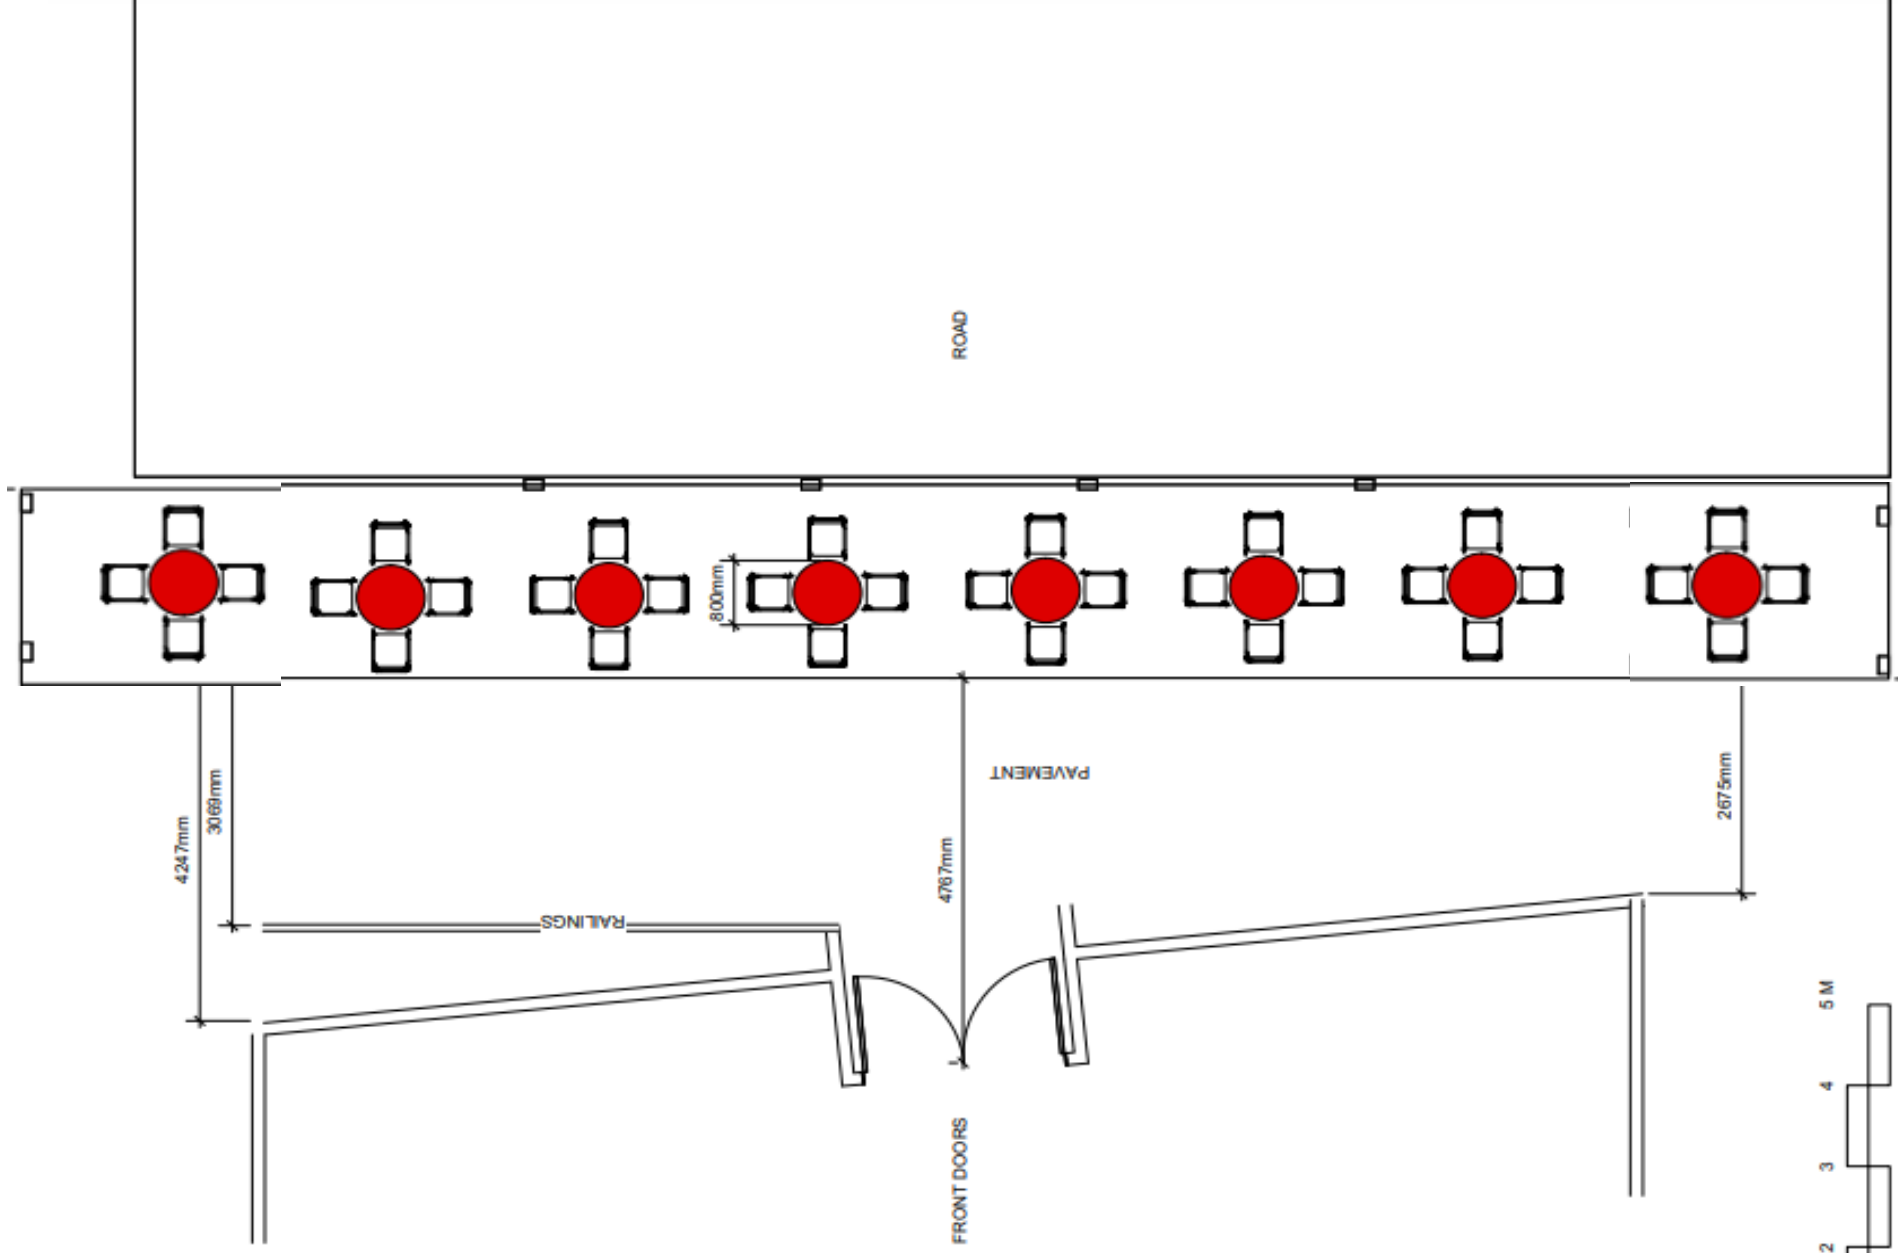

scale 1:50@A3

The Place
17 Dukes Road
WC1H 9PY

Outside Seating area Plan
Showing 6 off 800mm diameter round tables with four off chairs each