


1
A300

Section 1 - existing


1 : 100

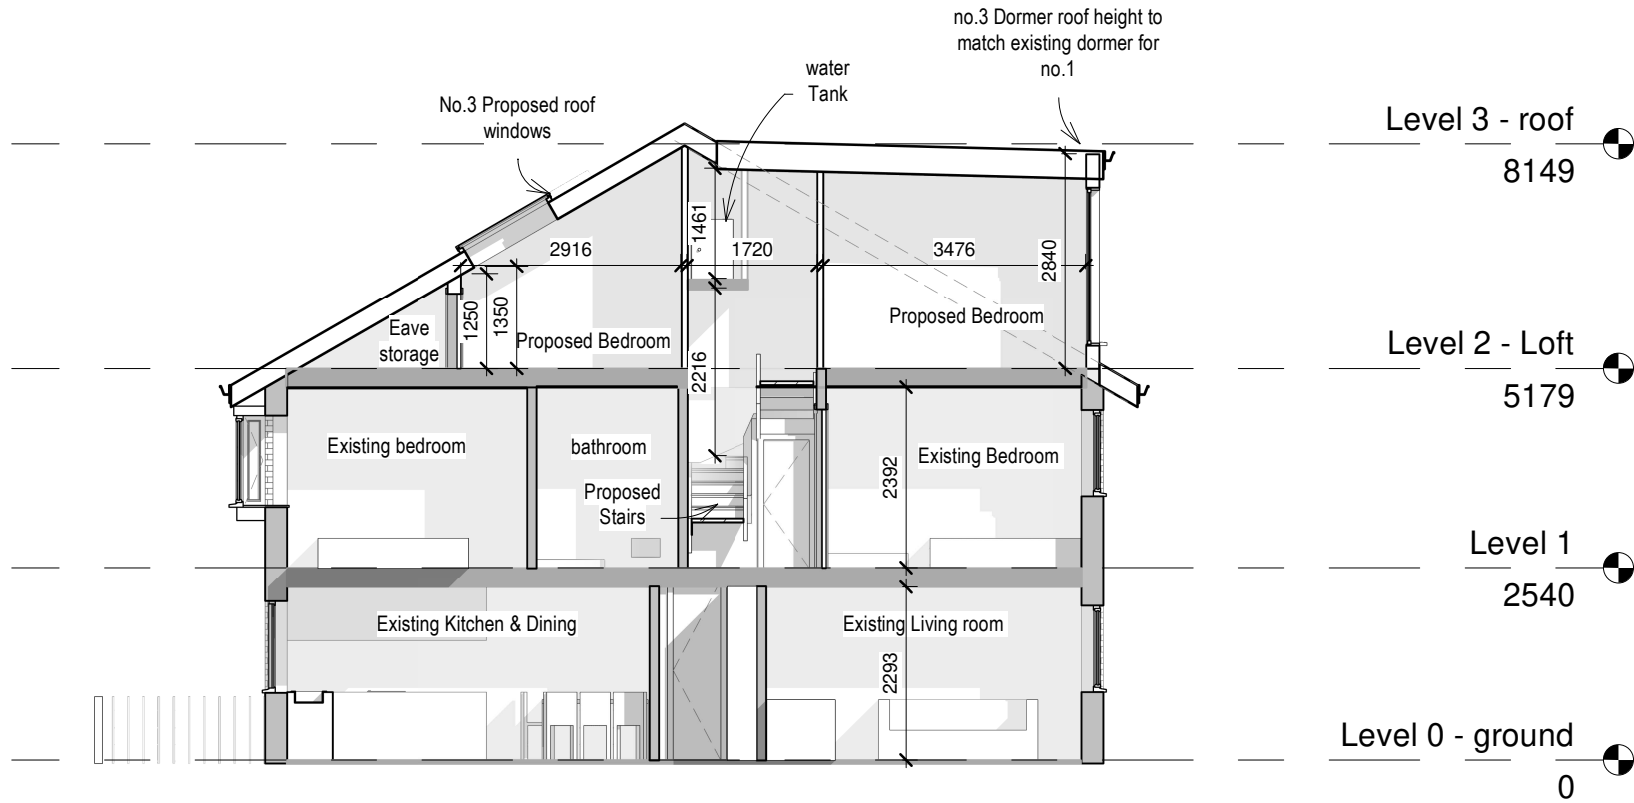

2
A300

Section 1 - proposed

1 : 100

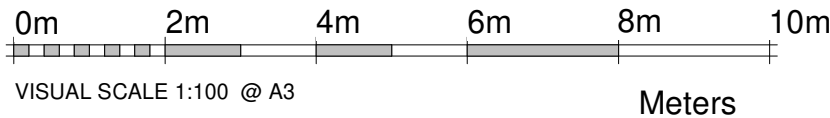

COPYRIGHT: These drawings are the property of Noel's Design LTD. Do not use or reproduce in whole or in part without written consent of Noel's Design Limited.

DO NOT SCALE from these drawings. Written dimensions take precedence over graphic presentation. Detail dimensions take precedence over plan dimensions. *Notify Architect of any dimensional discrepancies. Any modifications or deviations to be brought to the attention of the architect for review and aproval

NOEL'S DESIGN.co.uk
DESIGN | BUILD | MAINTAIN

www.noelsdesign.co.uk
Mob: 07429030200 e-mail: info@noelsdesign.co.uk
* * * * * Tele: 02034883892 * * * * *

Sheet Name:
Existing & Proposed Section

PLANNING ISSUE

Scale: 1 : 100

Date: 09.03.21

Project #:

01-21-03-NW5

Drawn by: Author

No:

Revision:

Date:

Project name and address:

Loft Conversion 3-NW5 4BU

NO - 03

Sheet #:

A300

B	Juliet Balcony removed	02.06.21
A	Juliet Balcony removed and replaced with a security barrier	05.05.21