

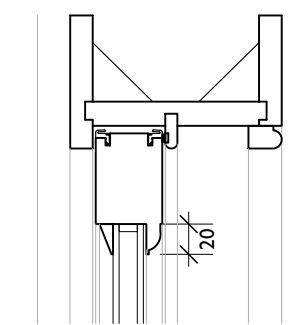



Dashed line indicates assumed box frame concealed within wall

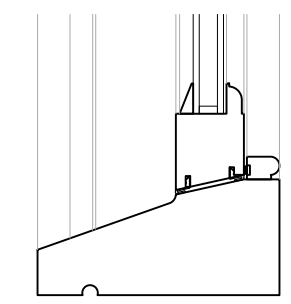


Overall height varies from 50-55mm across No.17 box sash windows

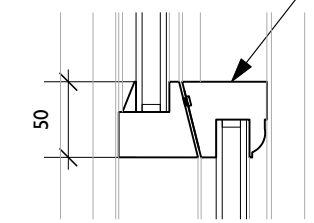

1 Vertical Section  
3.003

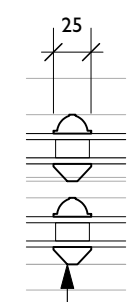


Continuous glazing with white warm edge spacer and glazing bars

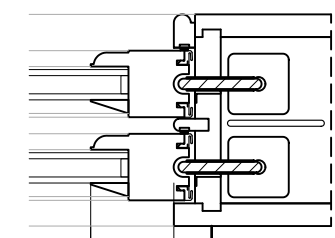

Overall width varies from 70-80mm across No.17 box sash windows




2 Horizontal Section  
3.003

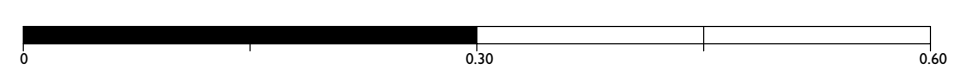




**Note:**  
 1. The design and drawings remain the property of Andrew Dobson Architects Ltd. The client is licensed to use this design and documents on this site only, this license is non-transferable. The design and drawings shall not be reproduced, up-loaded to the internet or traced without the permission of Andrew Dobson Architects Ltd.  
 2. Do not scale off this drawing, check dimensions on site and advise any discrepancies before commencing work. © andrew dobson architects

**Andrew Dobson Architects**  
 Studio 316 Metal Box Factory, 30 Great Guildford Street  
 London SE1 0HS  
 Tel: 020 7736 4390  
 Web: www.andewdobsonarchitects.co.uk  
 Email: info@andewdobsonarchitects.co.uk


Address:		15-17 Macklin Street, Holborn, London WC2B 5NG			
drawing title:		No.17 Window Detail 2 - Existing			
drawing no.:		665-3.003-B		Scale:	1:5 @ A2
		Drawn:	MN	Checked:	AD
		Date:	21/04/21	Status:	Preliminaries
		Rev:	B		

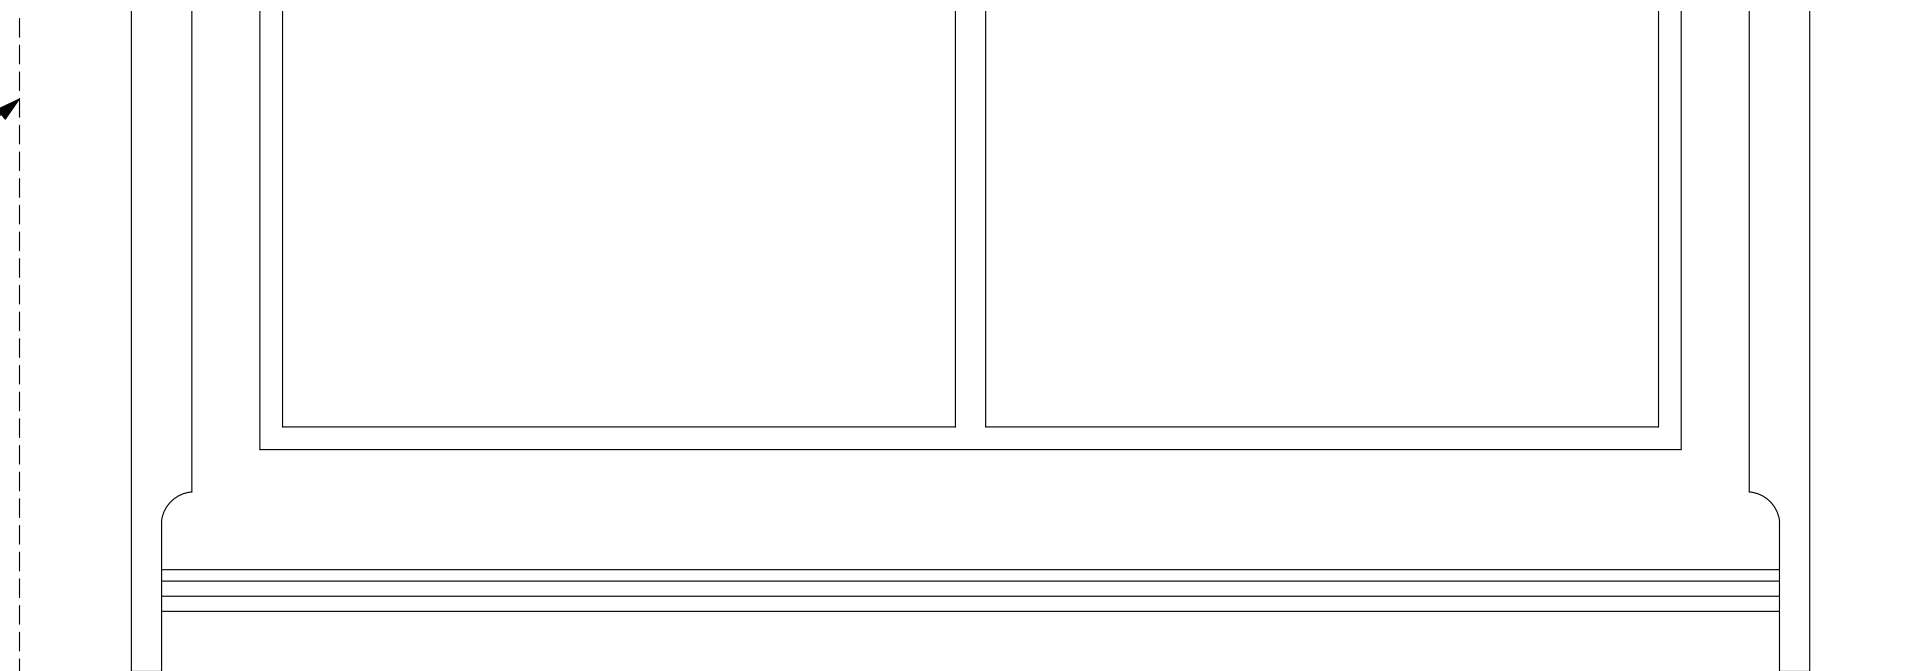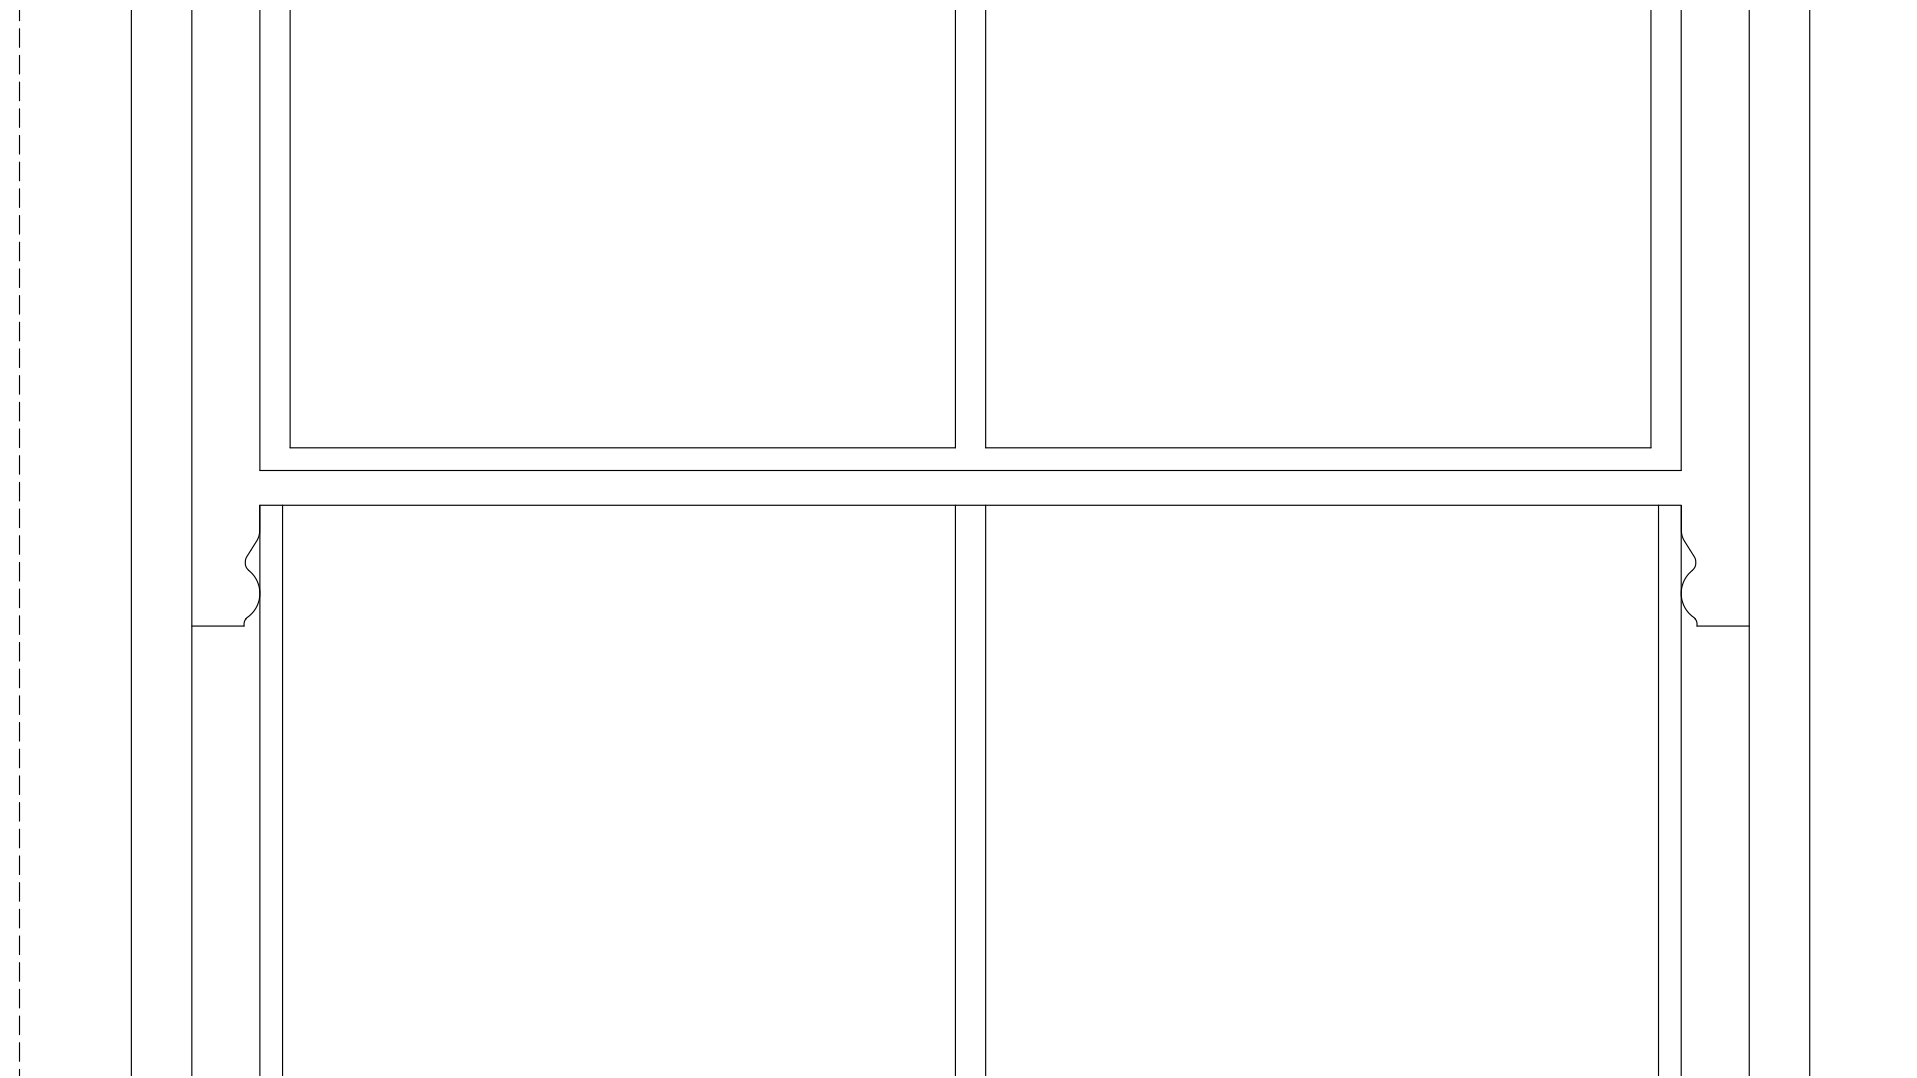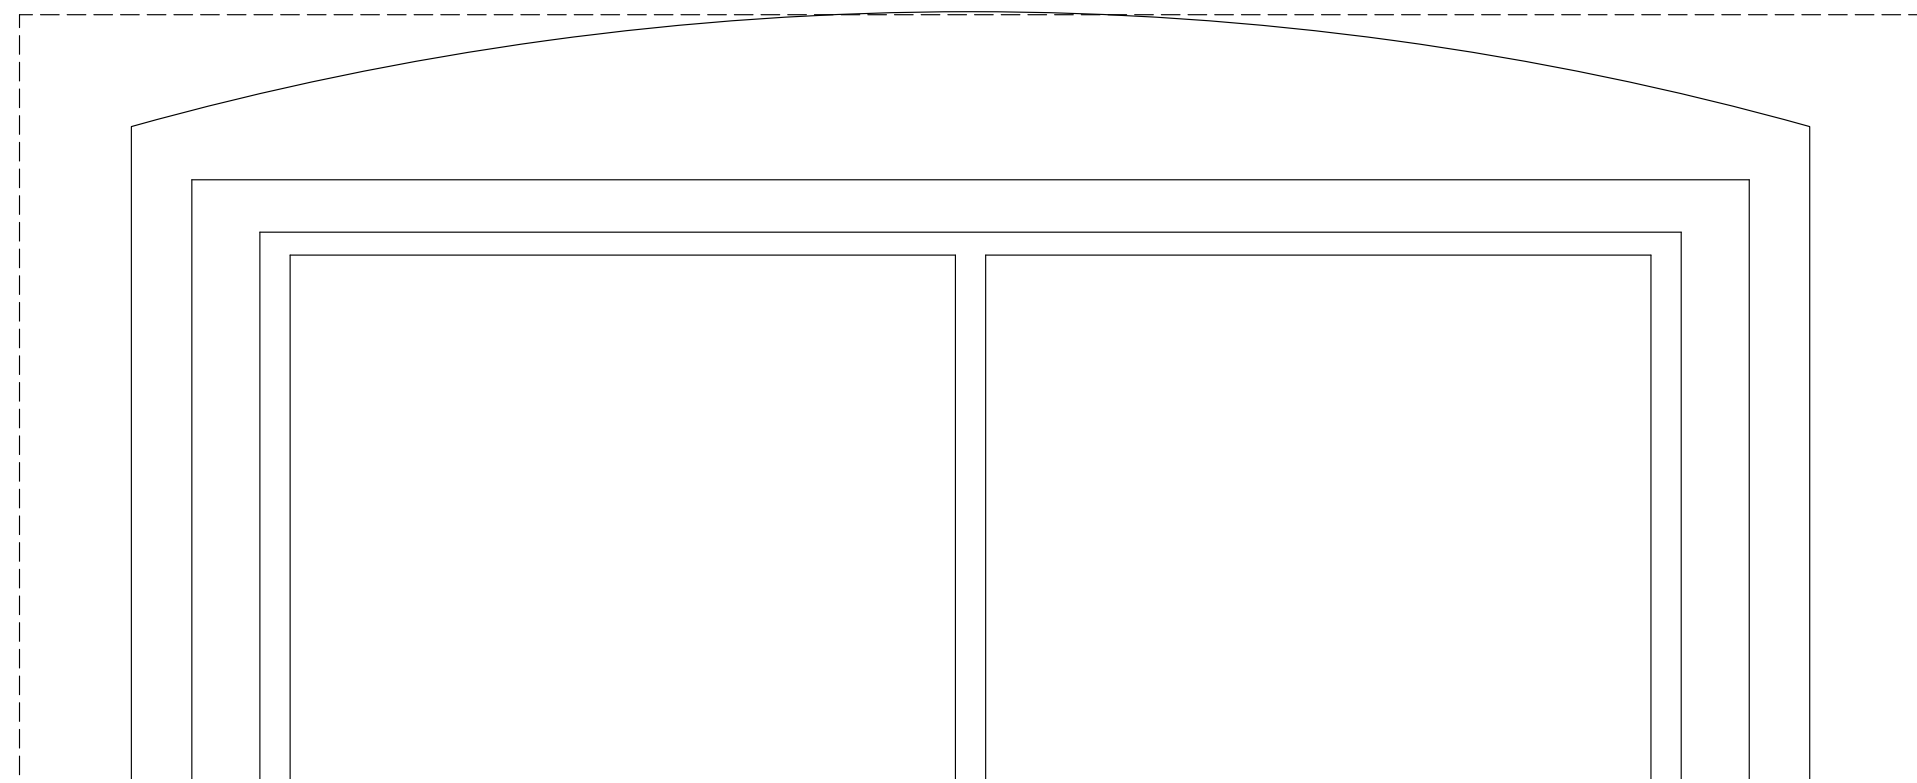

Dashed line indicates box frame concealed within wall

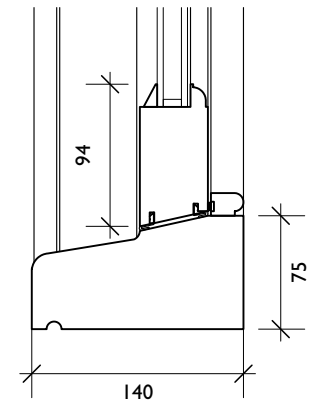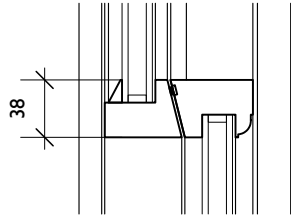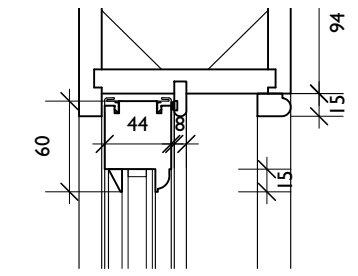


1 Vertical Section  
3.103

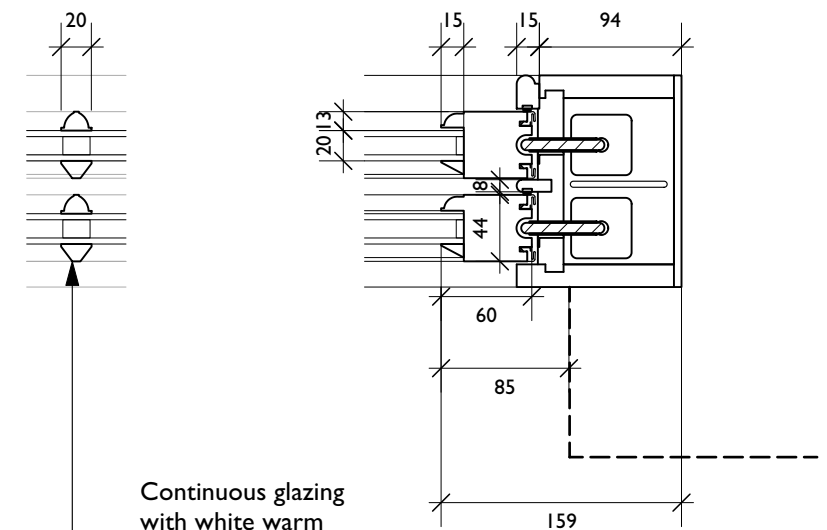

Continuous glazing with white warm edge spacer and glazing bars

2 Horizontal Section  
3.103

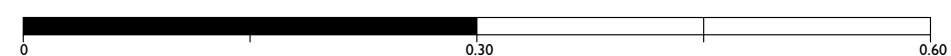

Address:	15-17 Macklin Street, Holborn, London WC2B 5NG			
drawing title:	No.17 Window Detail 2- Proposed			
drawing no.:	665-3.103-B		Scale:	1:5 @ A2
	Drawn:	MN	Checked:	AD
	Date:	21/04/21	Status:	Preliminaries
	Rev:	B		

**Note:**  
 1. The design and drawings remain the property of Andrew Dobson Architects Ltd. The client is licensed to use this design and documents on this site only, this license is non-transferable. The design and drawings shall not be reproduced, up-loaded to the internet or traced without the permission of Andrew Dobson Architects Ltd.  
 2. Do not scale off this drawing, check dimensions on site and advise any discrepancies before commencing work. © andrew dobson architects