




ELEVATION OF FRONT BOUNDARY WALL 1:50
 New Pier caps to be Haddonstone Pier Caps - S310C + S: See www.haddonstone.com/PGroup3.aspx?ID=23


1:100@A1/1:200@A3
 0 5m 10m
 Scale Bar



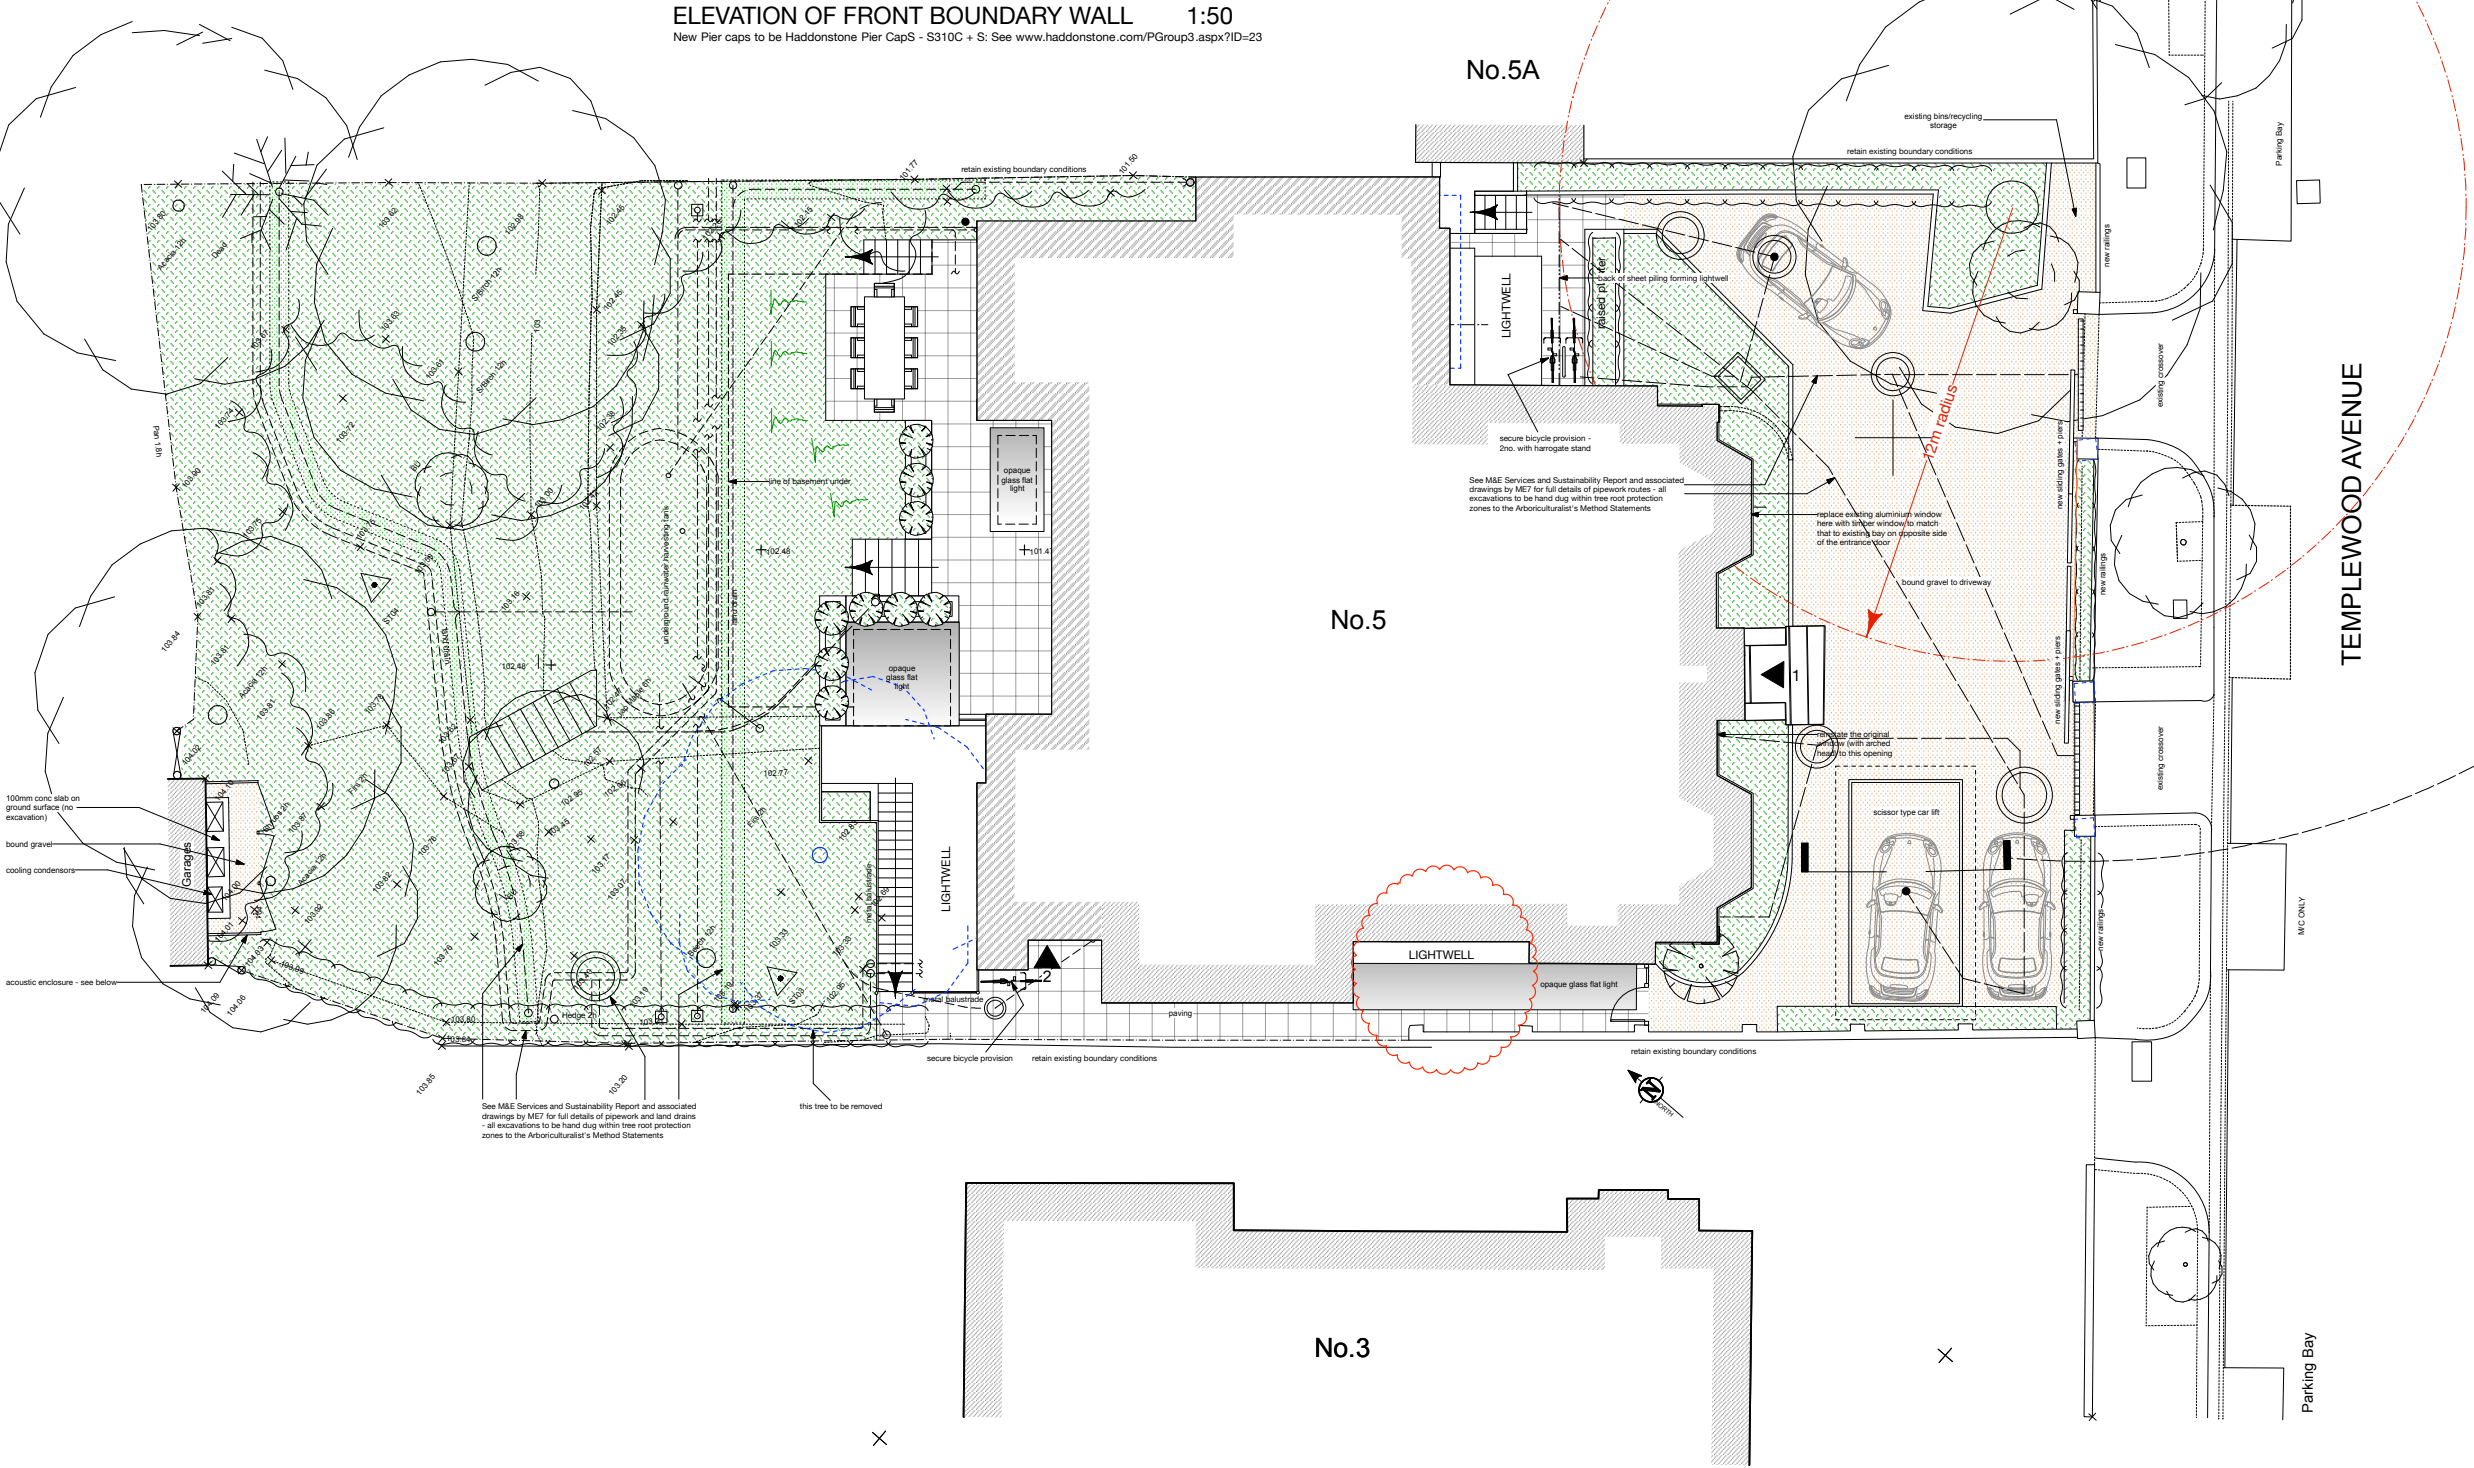


KEY

Existing 

New 

Existing to be removed/demolished 

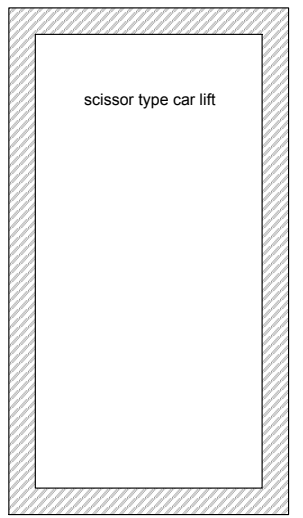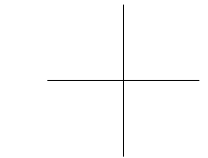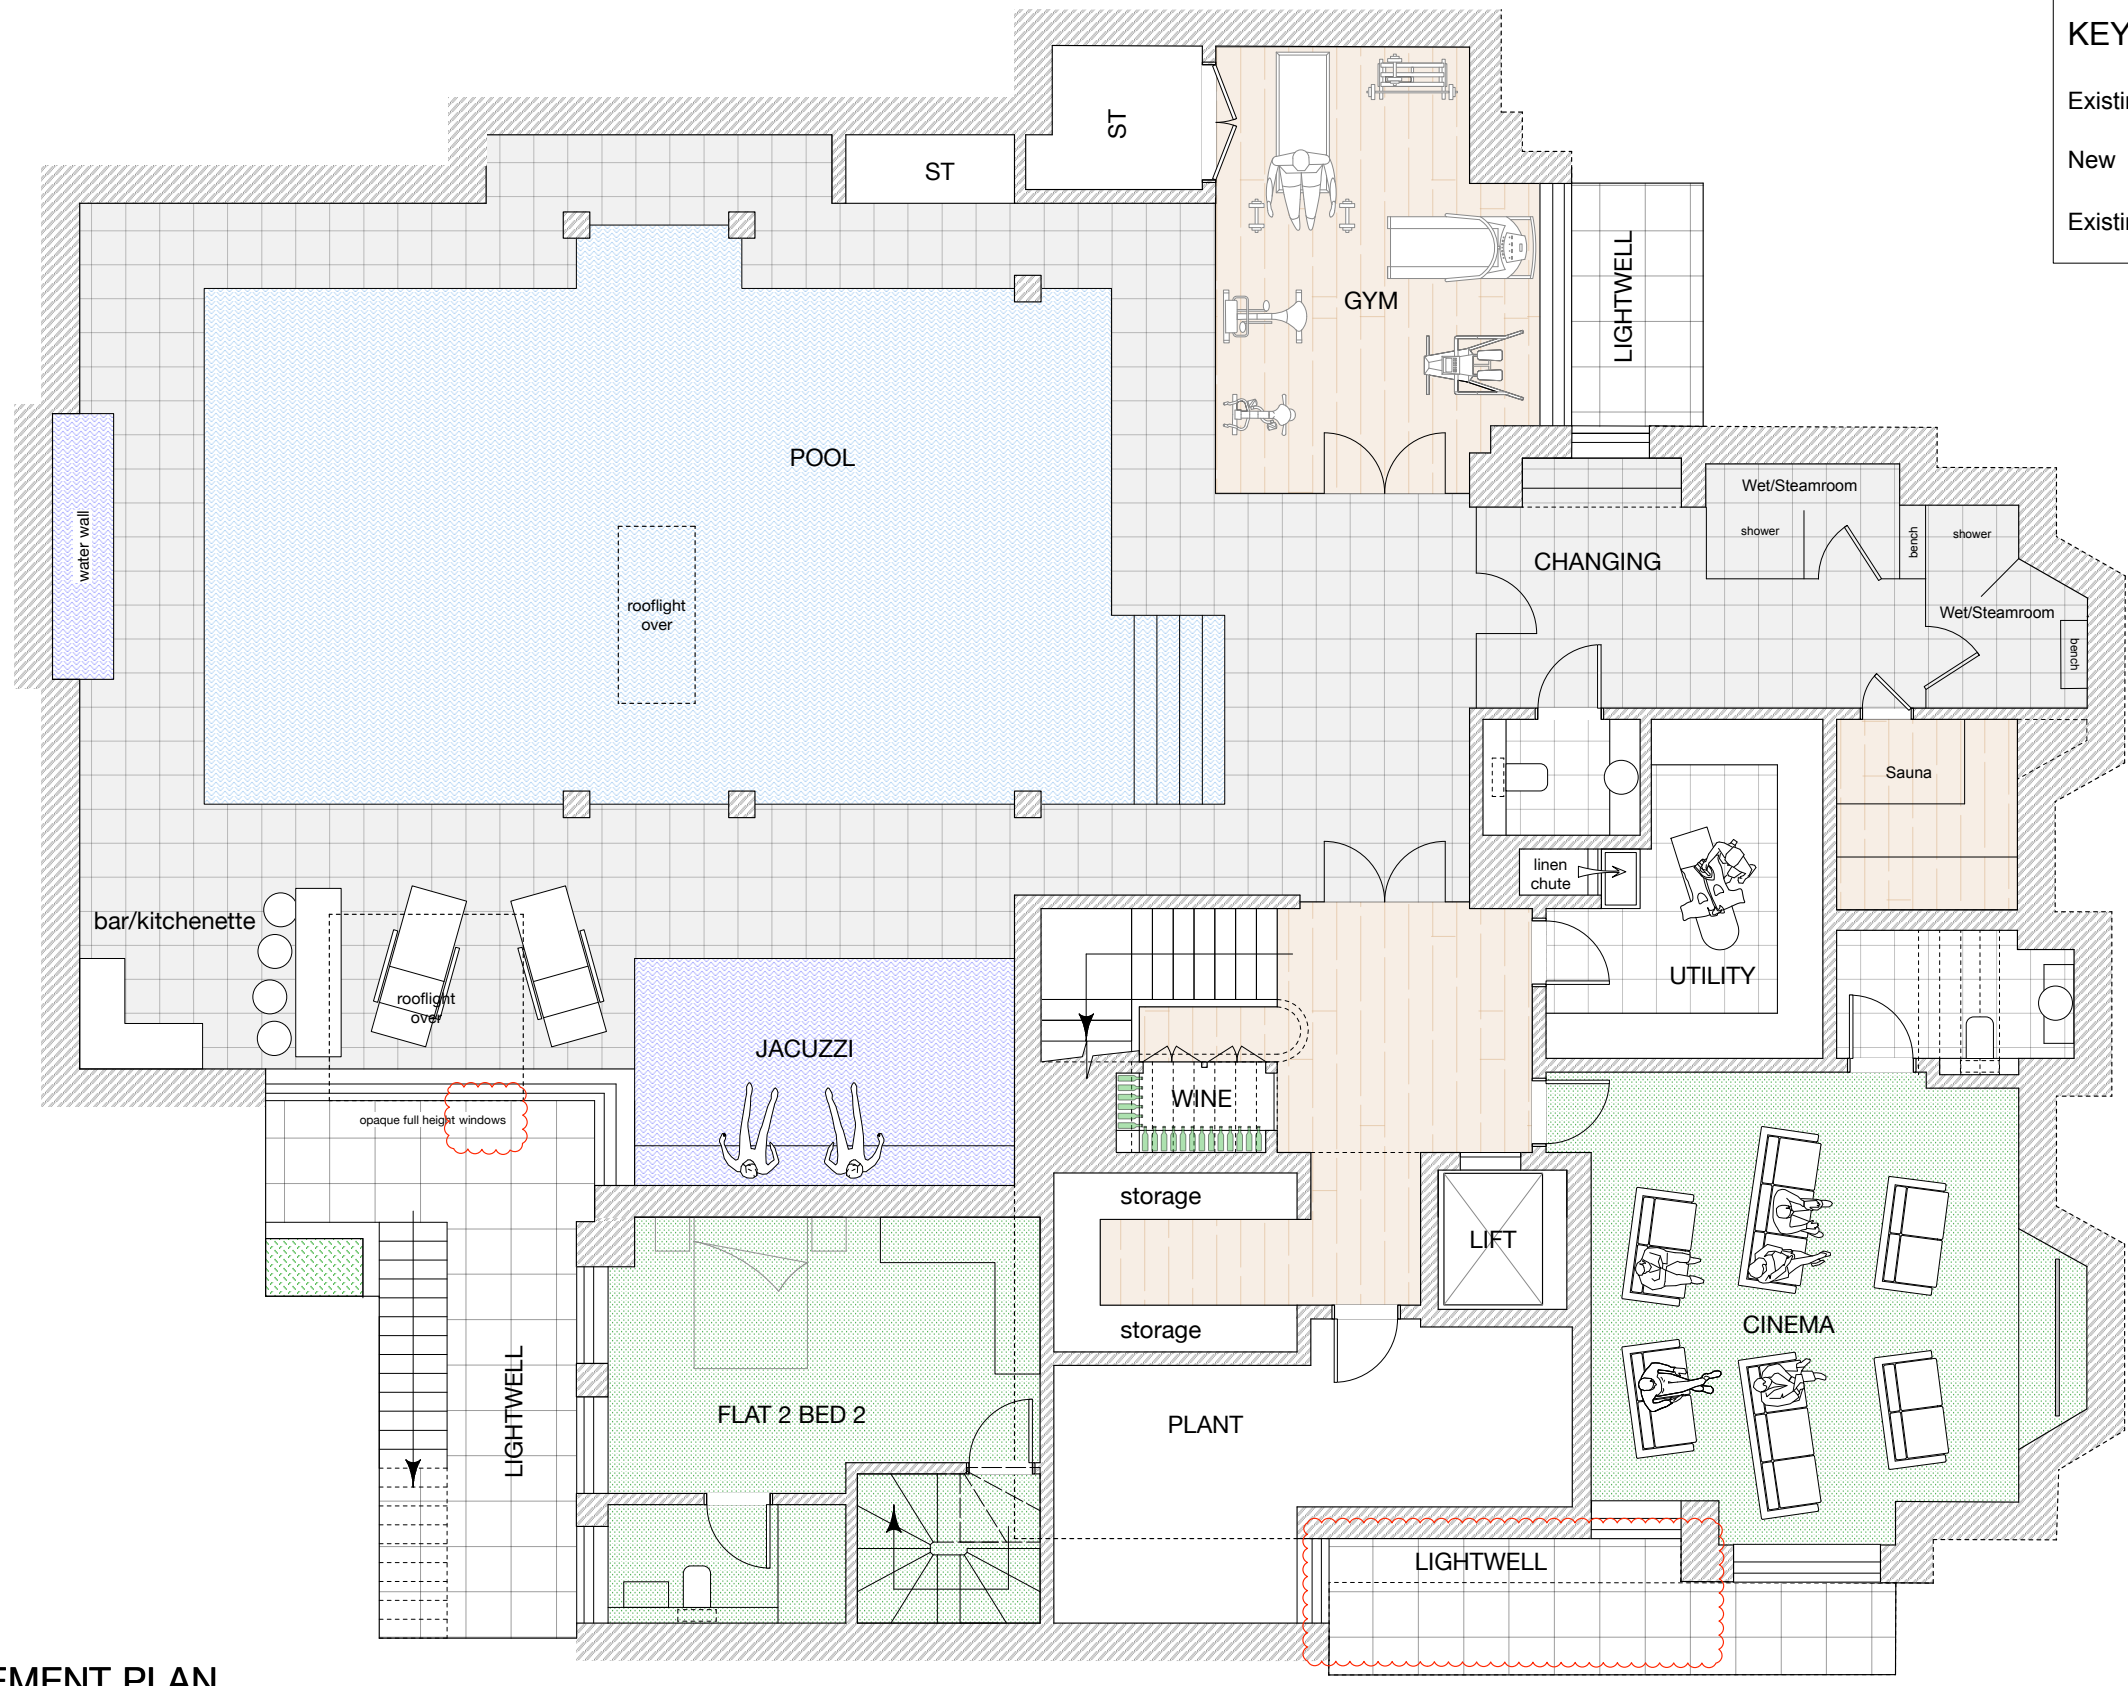


PROPOSED BASEMENT PLAN


PROPOSED



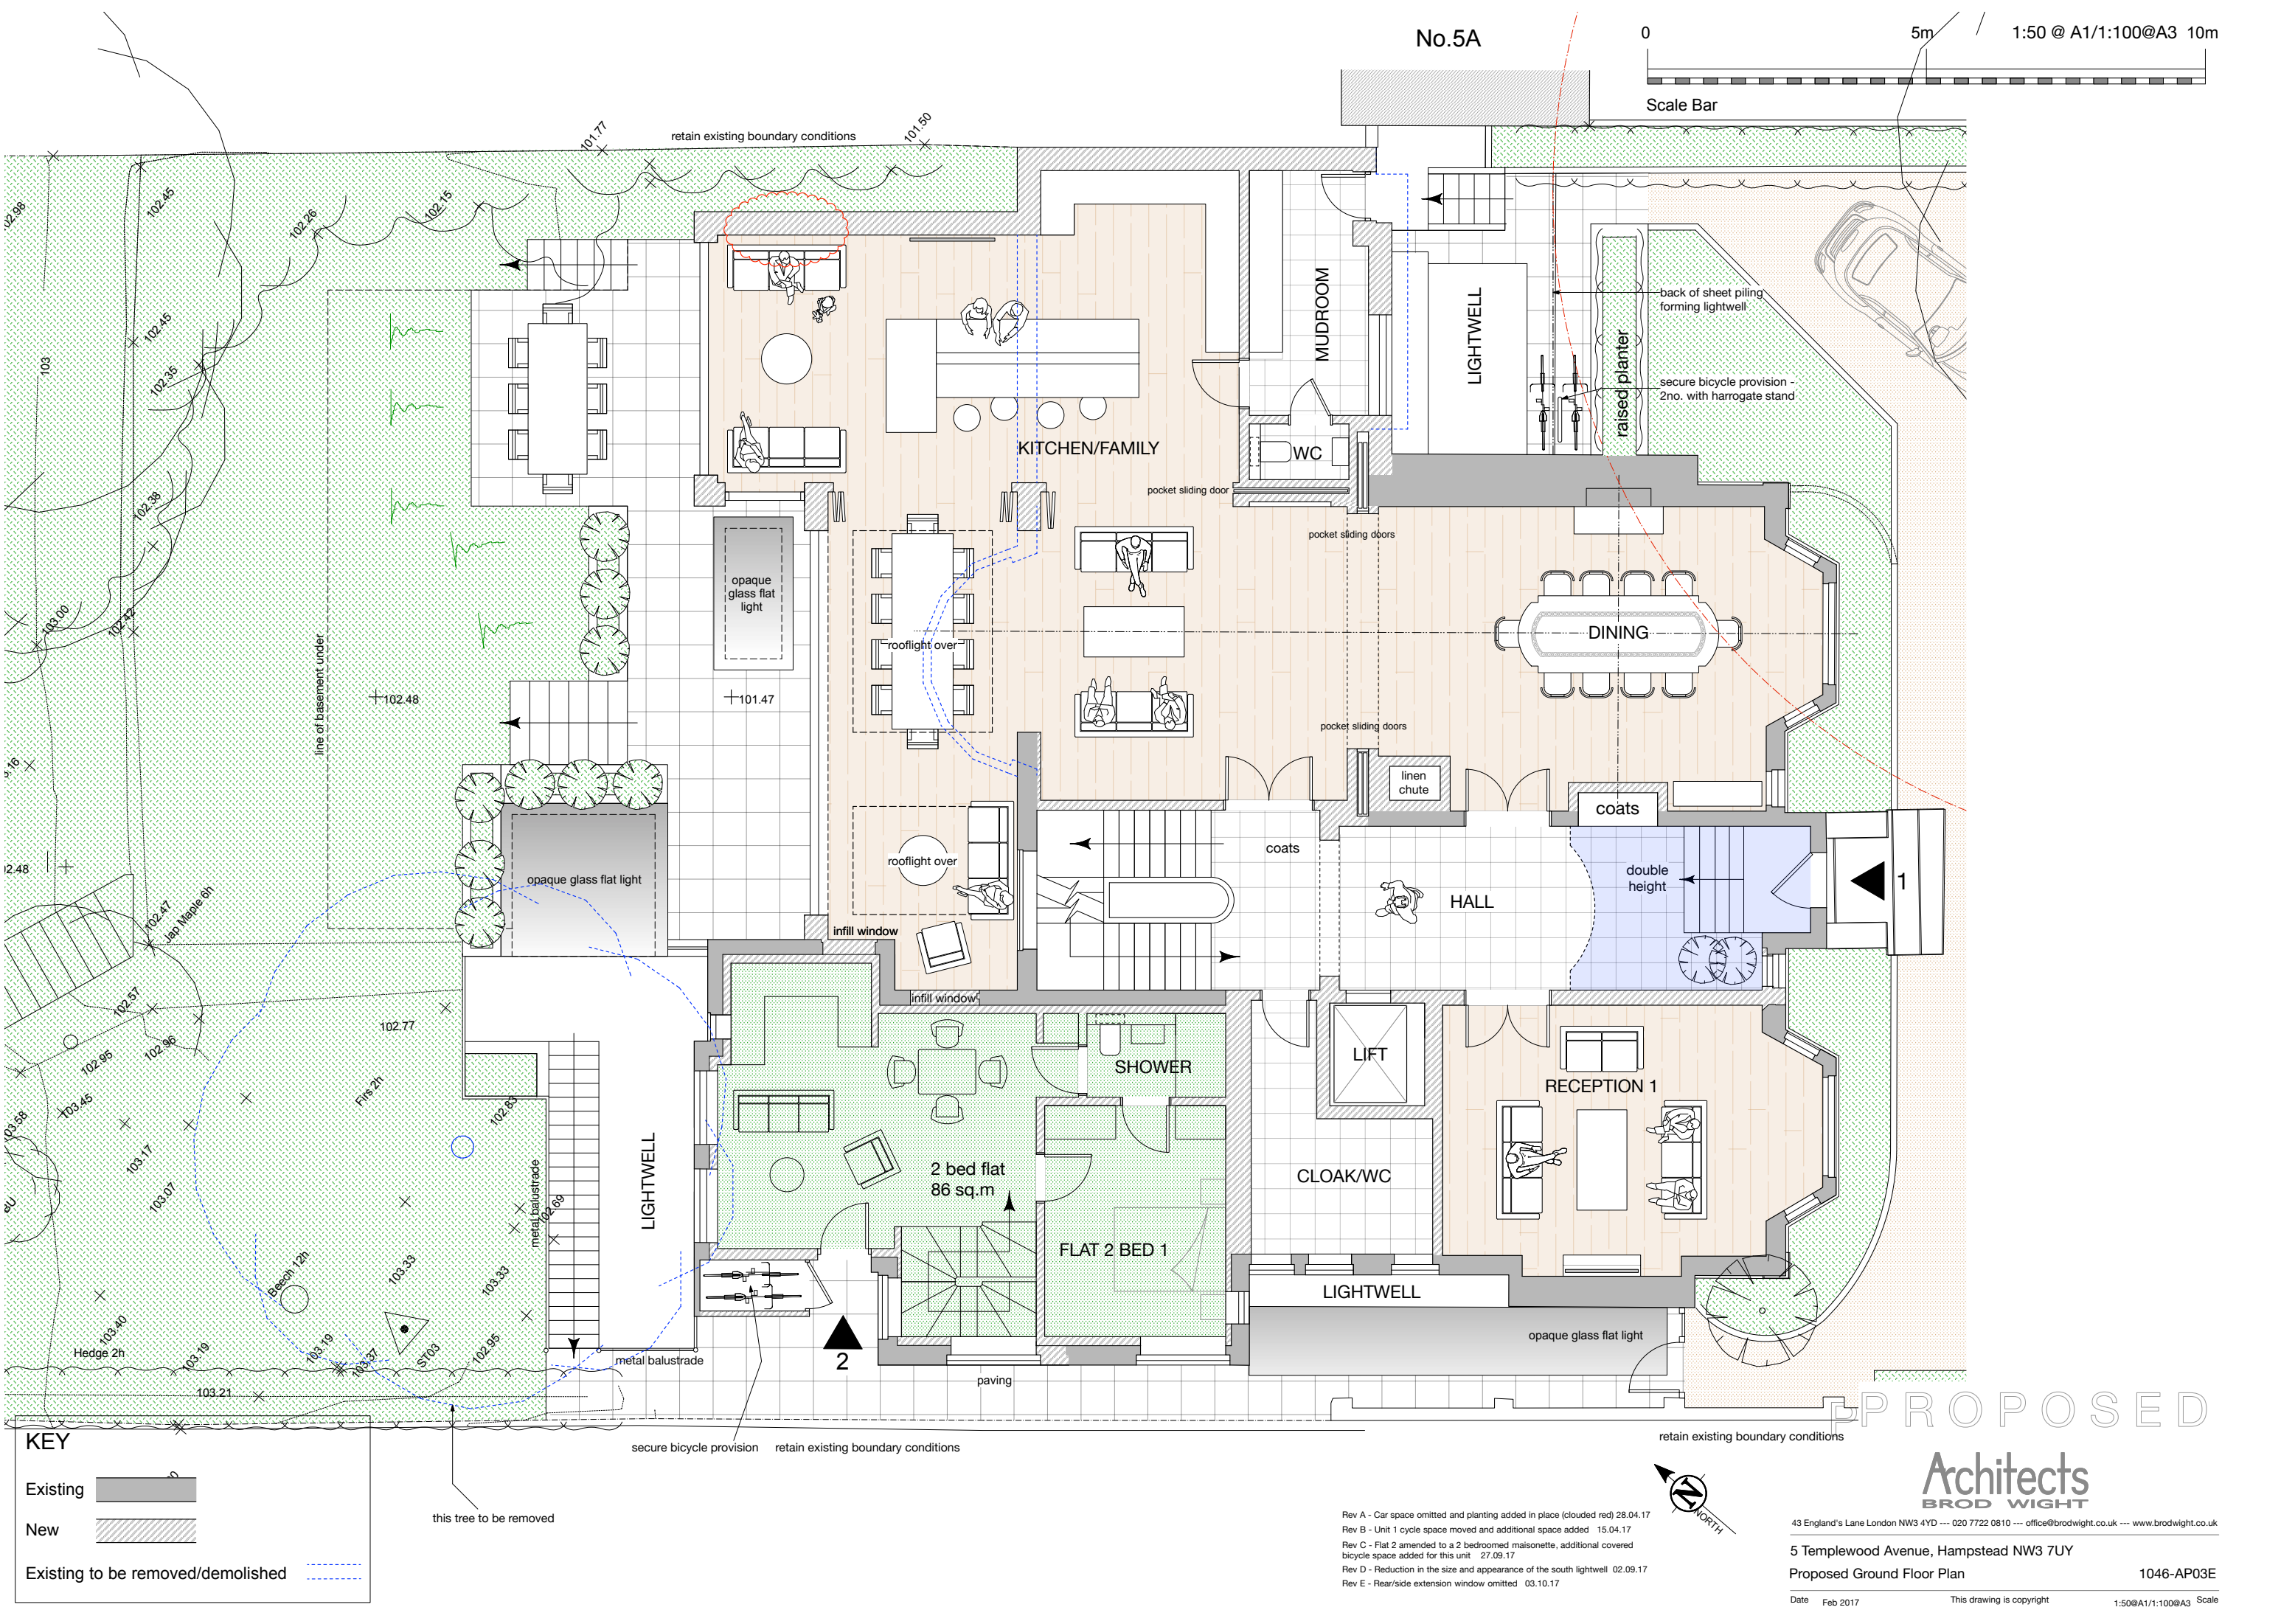

Rev A - Car lift 'pit' added to plan 28.04.17
 Rev B - Flat 2 amended to a 2 bedroomed maisonette 27.09.17
 Rev C - Doors from pool area replaced with windows, reduction in the size and appearance of the south lightwell 02.09.17





KEY

Existing 

New 

Existing to be removed/demolished 

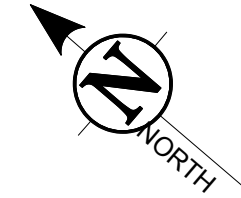 

PROPOSED

Architects
BROD WIGHT

43 England's Lane London NW3 4YD --- 020 7722 0810 --- office@brodwight.co.uk --- www.brodwight.co.uk

5 Templewood Avenue, Hampstead NW3 7UY





Proposed First Floor Plan

1046-AP04

Date Feb 2017

This drawing is copyright

1:50 @ A1 Scale

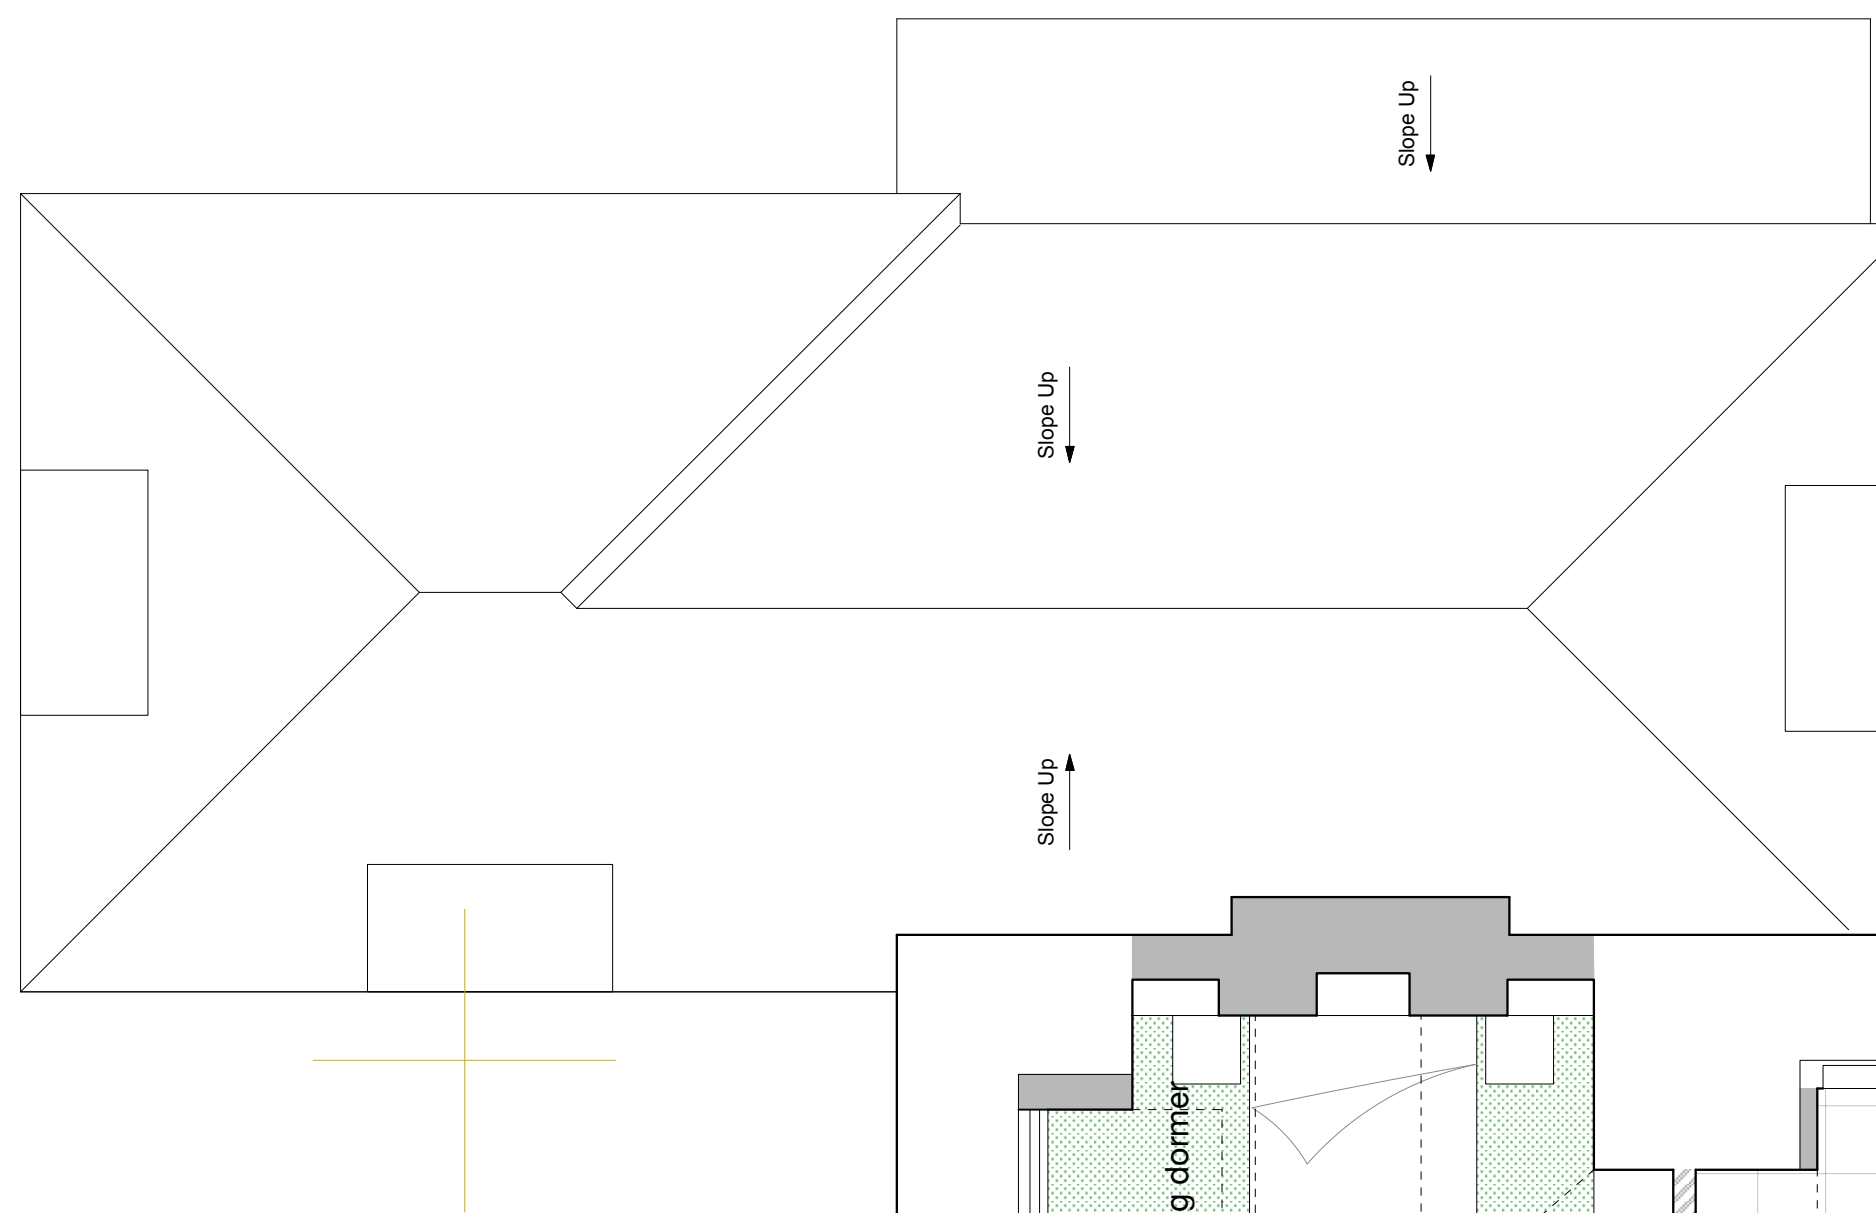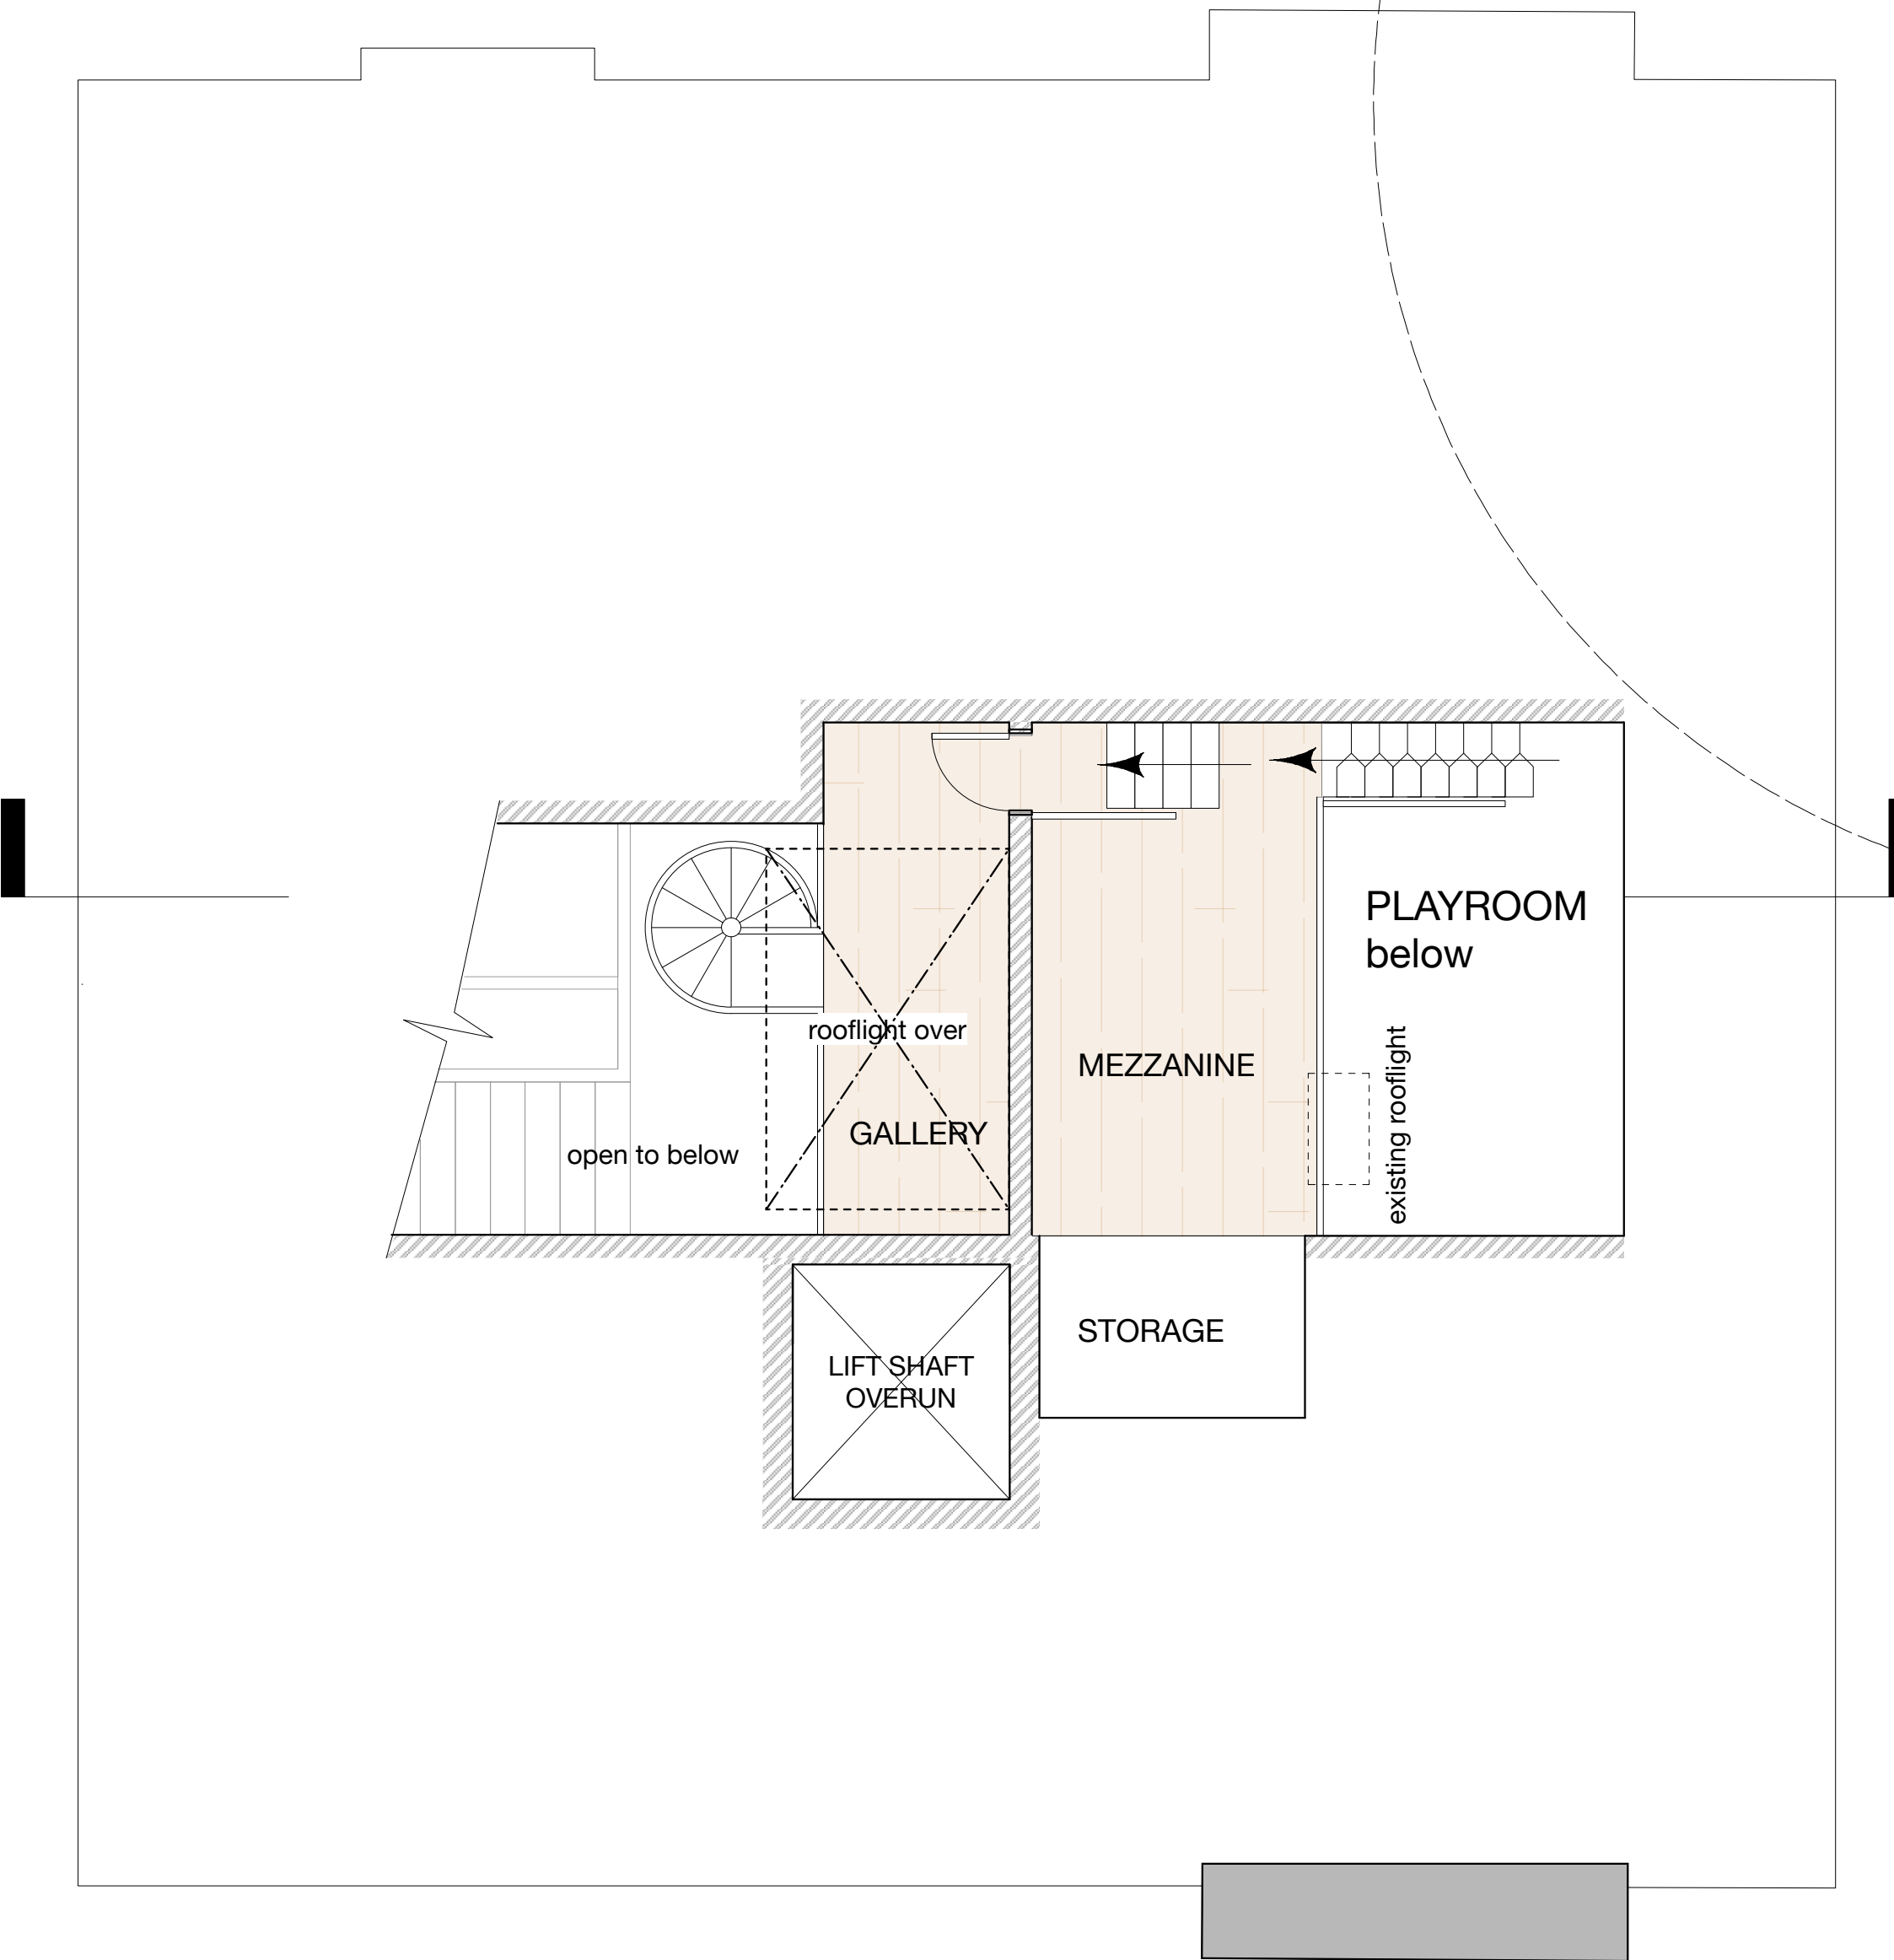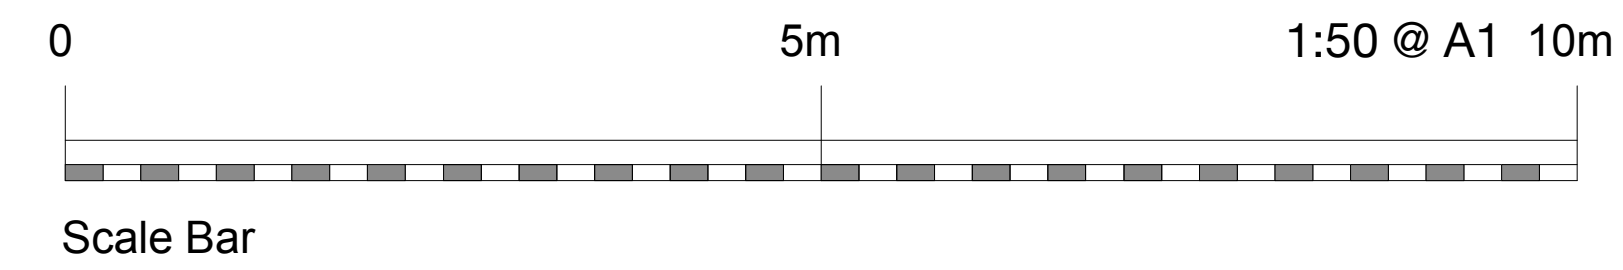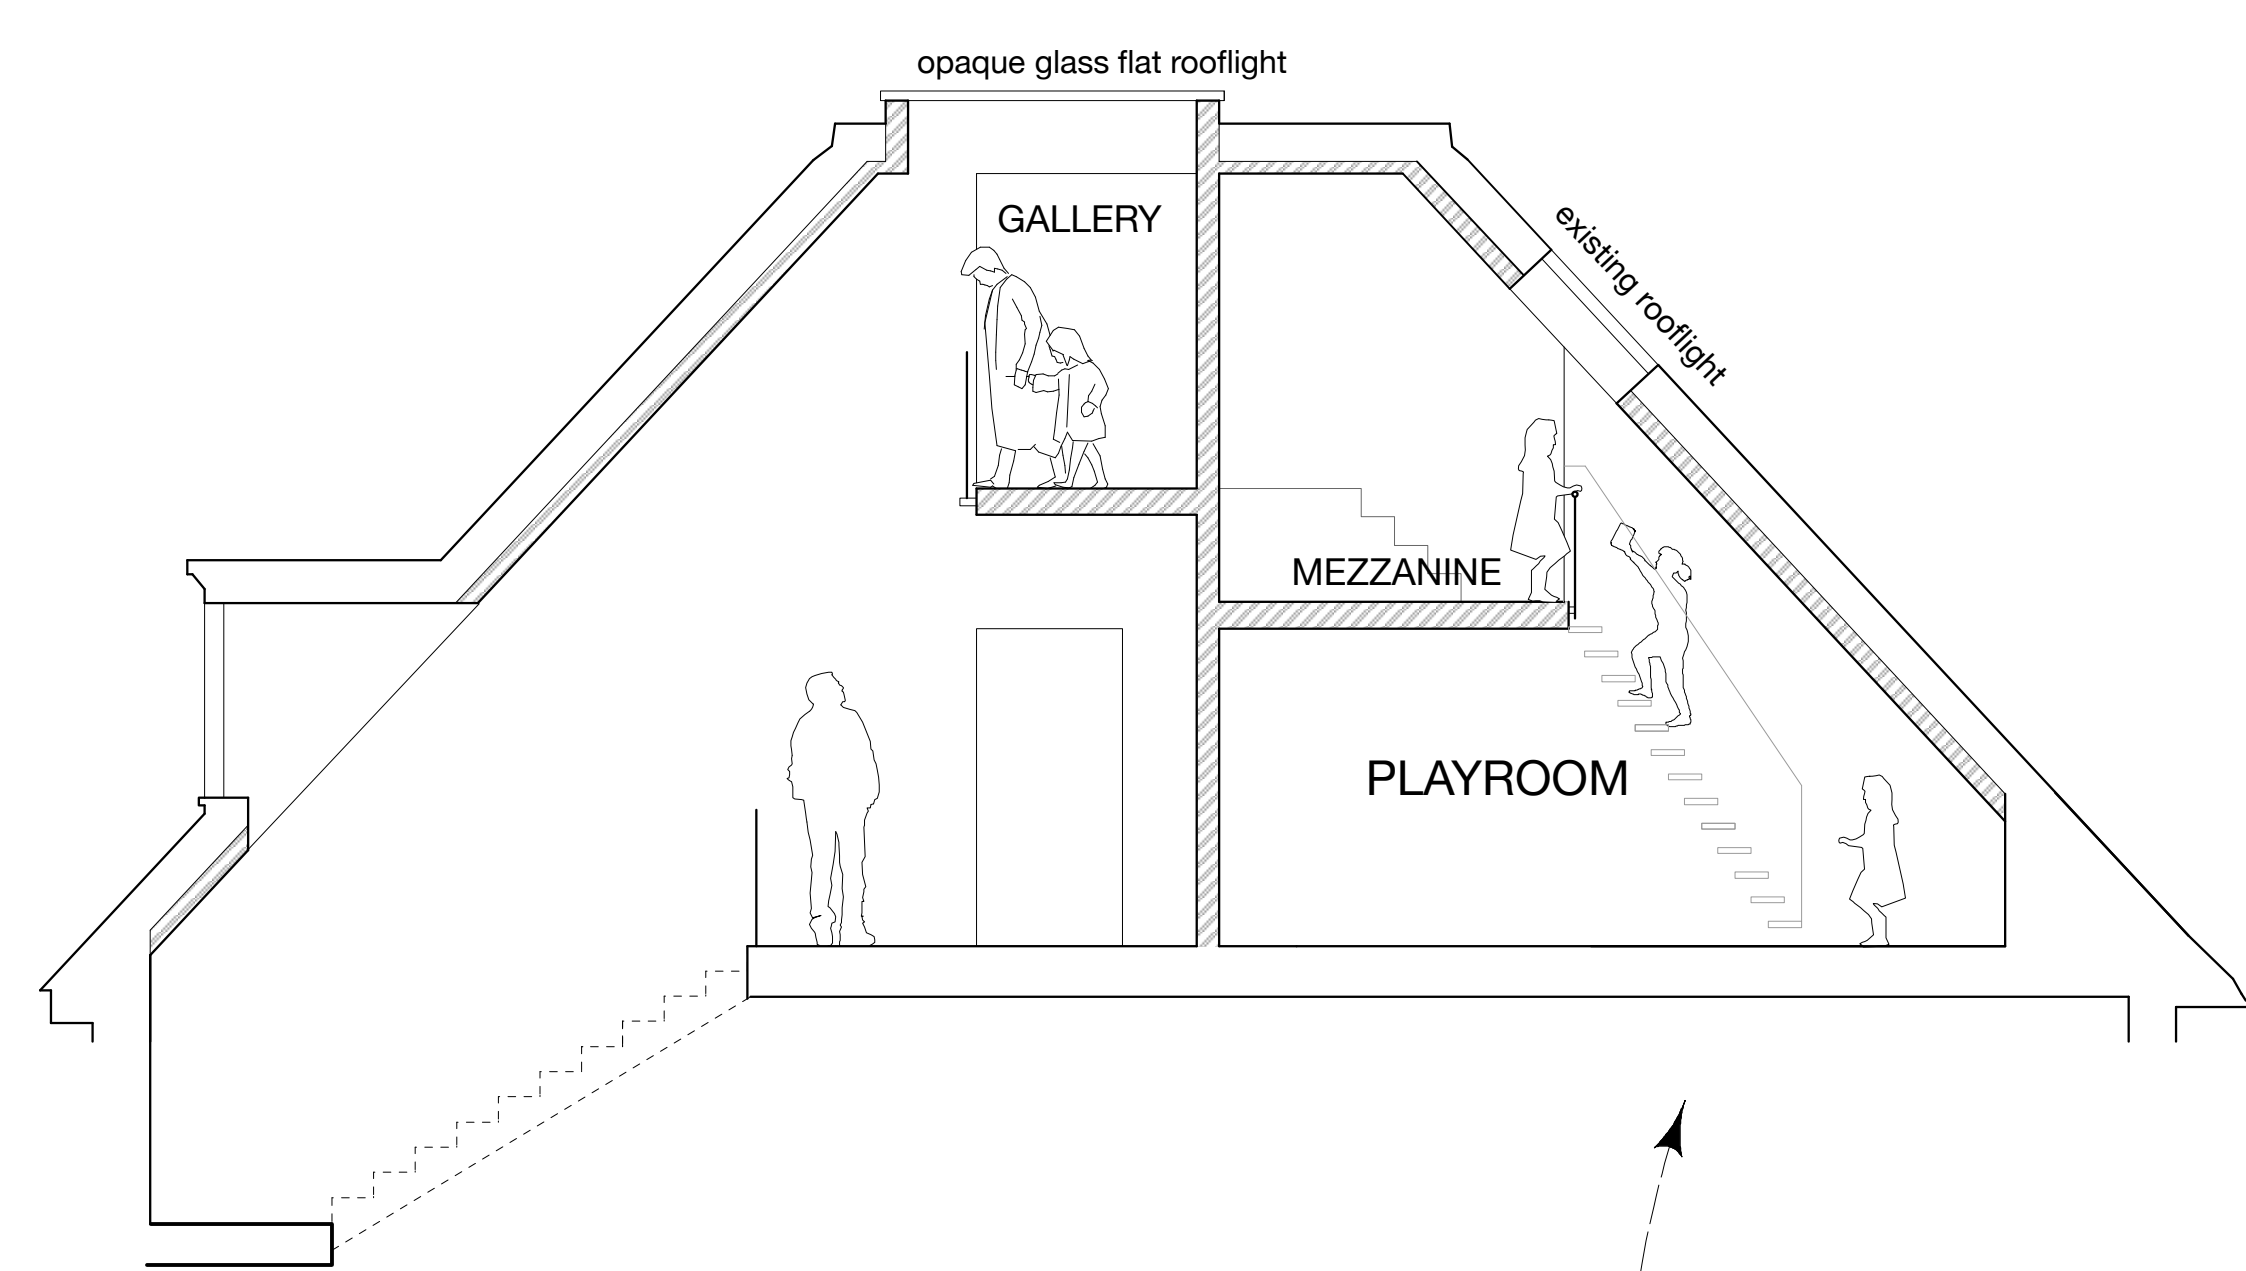

THIRD FLOOR

SECOND FLOOR

KEY

Existing

New

Existing to be removed/demolished


PROPOSED

Architects
BROD WIGHT

43 England's Lane London NW3 4YD --- 020 7722 0810 --- office@brodwight.co.uk --- www.brodwight.co.uk

5 Templewood Avenue, Hampstead NW3 7UY
Proposed Second & Third Floor Plans 1046-AP05

Date Feb 2017 This drawing is copyright 1:50 @ A1 Scale

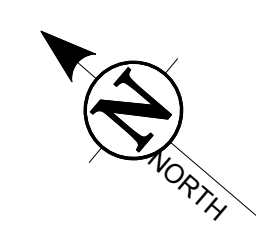


KEY

Existing

New

Existing to be removed/demolished

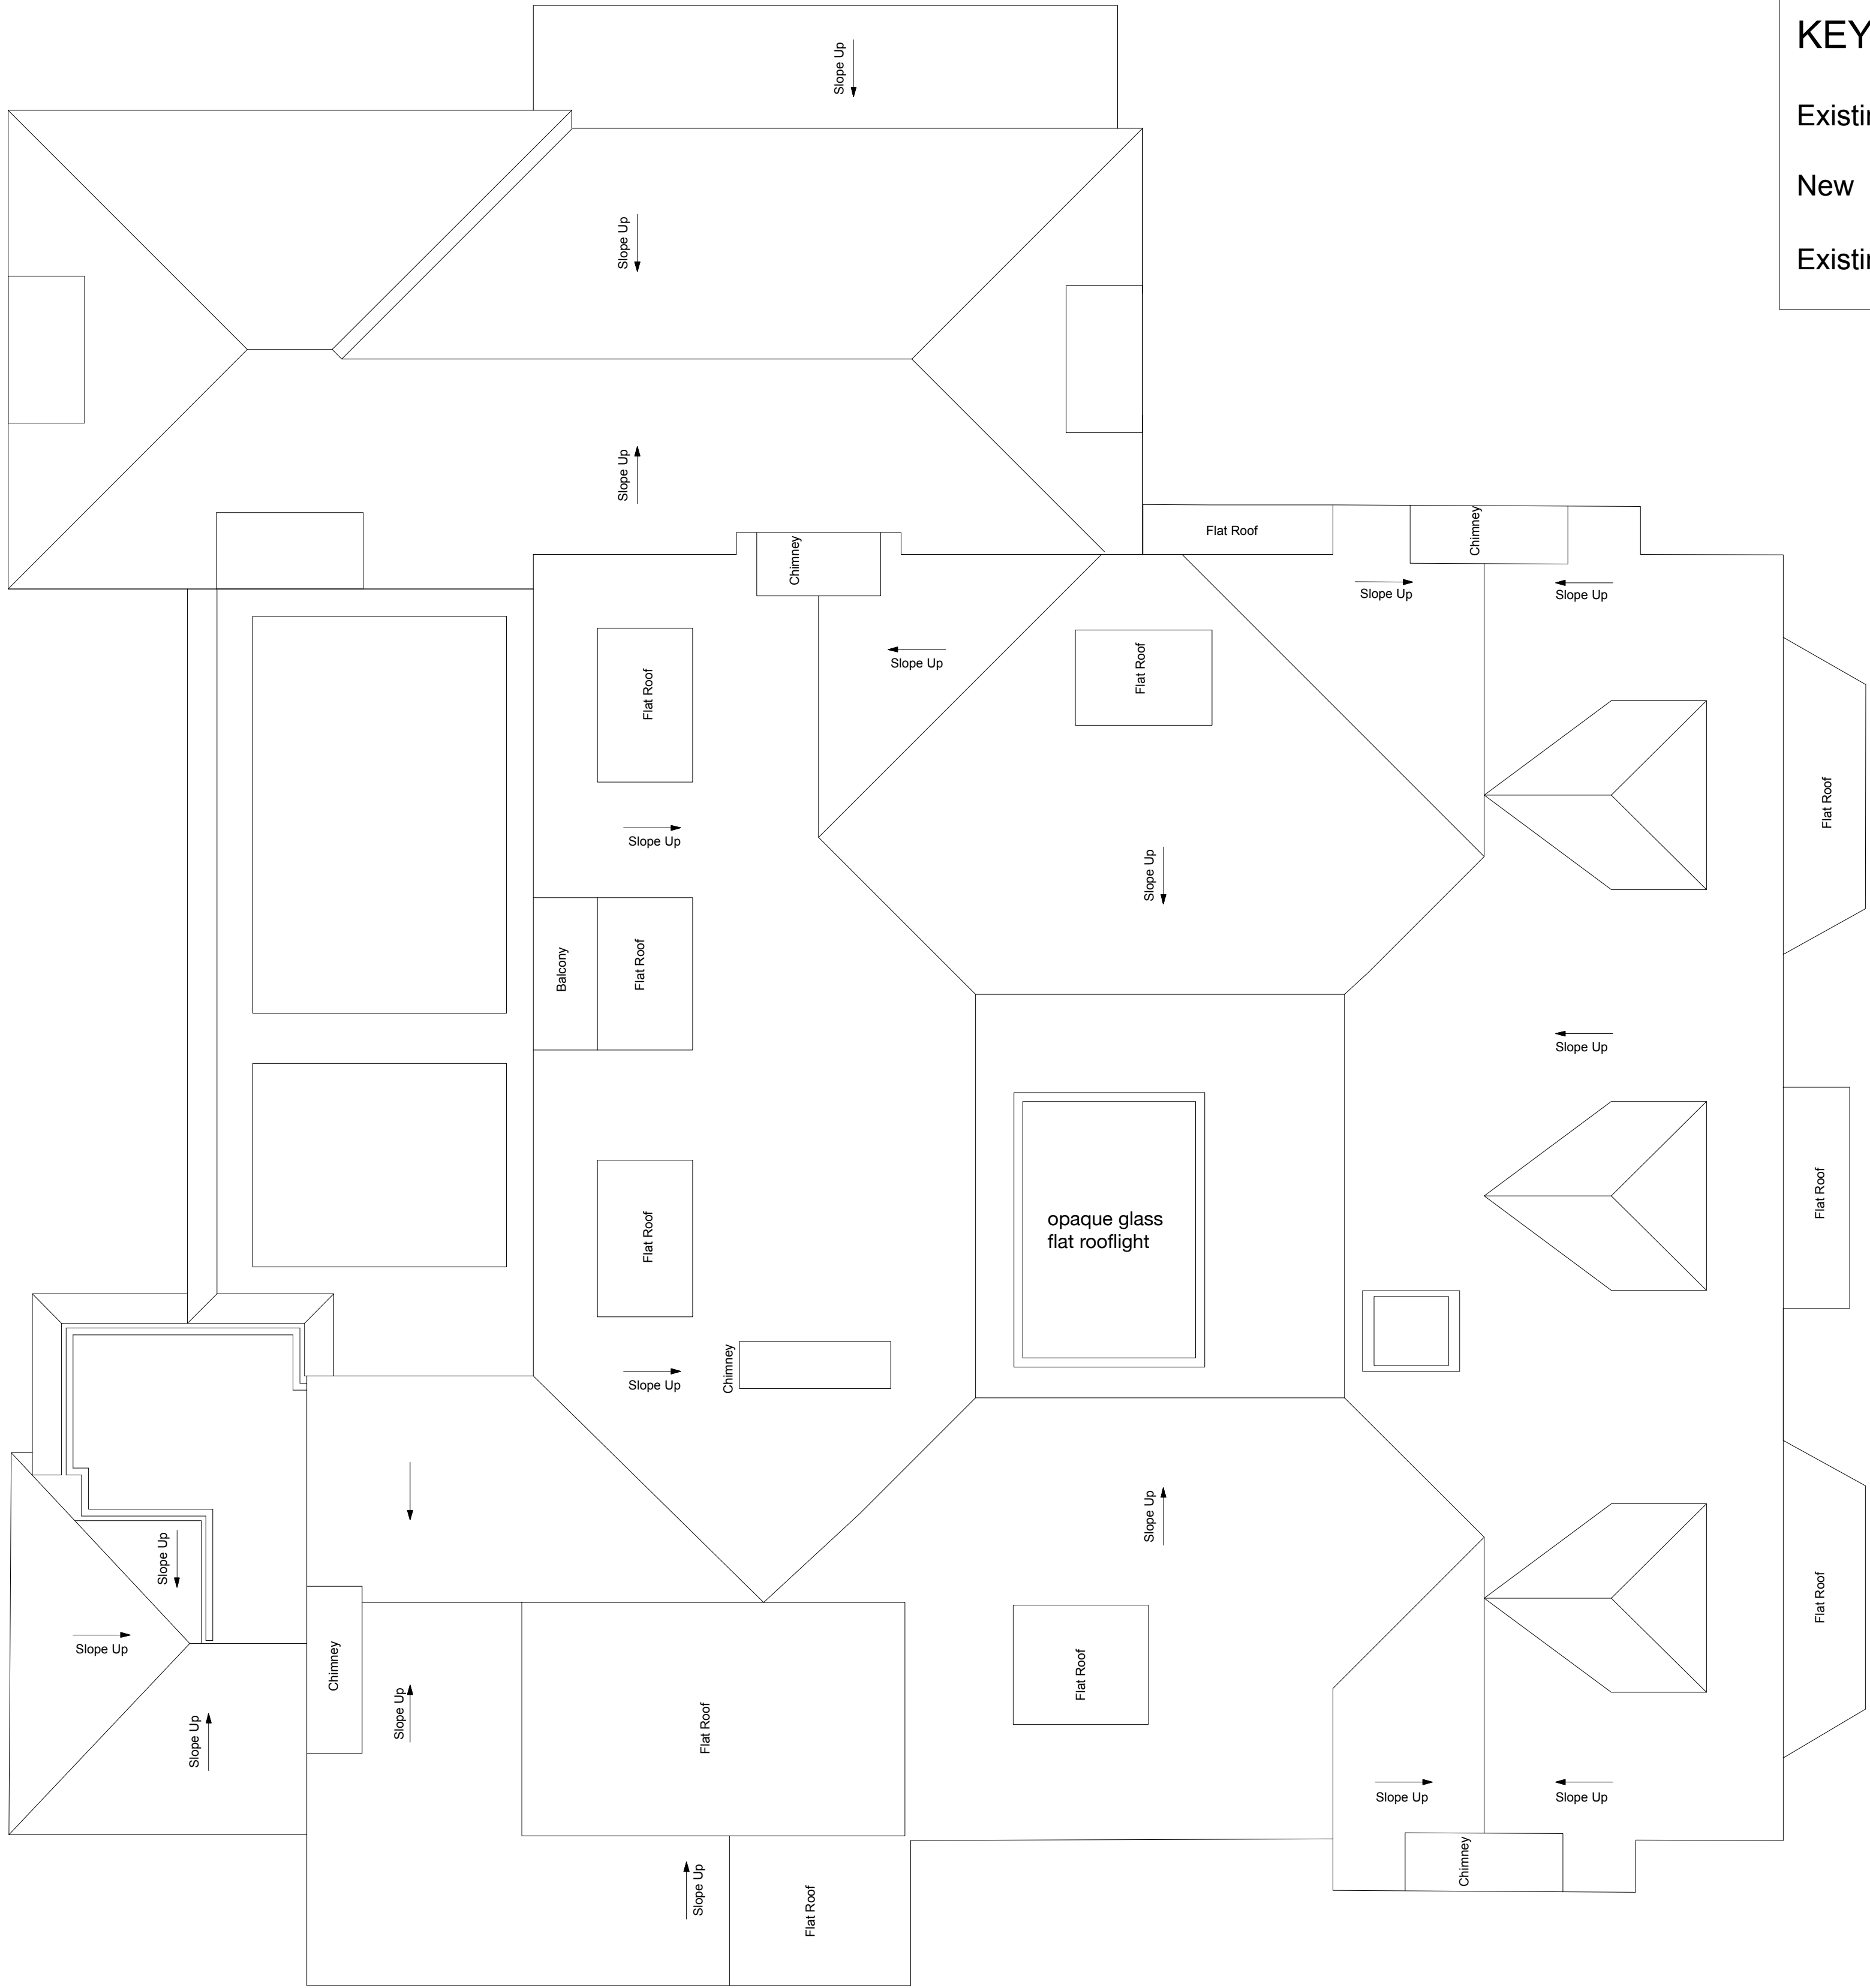

PROPOSED

Architects
BROD WIGHT


43 England's Lane London NW3 4YD --- 020 7722 0810 --- office@brodwight.co.uk --- www.brodwight.co.uk


5 Templewood Avenue, Hampstead NW3 7UY


Proposed Roof Plan

1046-AP06

KEY

Existing 

New 

Existing to be removed/demolished 



PROPOSED

Architects
BROD WIGHT

43 England's Lane London NW3 4YD --- 020 7722 0810 --- office@brodwight.co.uk --- www.brodwight.co.uk

5 Templewood Avenue, Hampstead NW3 7UY



Proposed Front Elevation

1046-AP07

Date Feb 2017


This drawing is copyright


1:50 @ A1 Scale

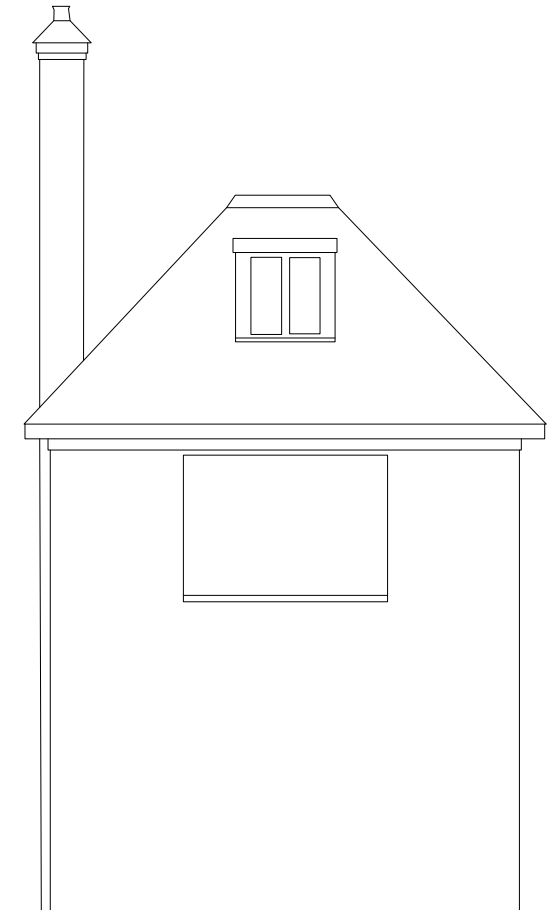 


Datum 98.000m

KEY

Existing 

New 

Existing to be removed/demolished 

Rev A - Existing windows corrected to shown existing glazing bars, rear extension lowered in height 27.09.17
Rev B - Window glazing bars added throughout 28.09.17
Rev C - Glass balustrade replaced with traditional metal 02.10.17
Rev D - Height of central extension parapet lowered 03.10.17



PROPOSED
Architects
BROD WIGHT

43 England's Lane London NW3 4YD --- 020 7722 0810 --- office@brodwight.co.uk --- www.browdwight.co.uk


5 Templewood Avenue, Hampstead NW3 7UY
Proposed Rear Elevation


1046-AP08D


Date Feb 2017 This drawing is copyright 1:50@A1/1:100@A3 Scale

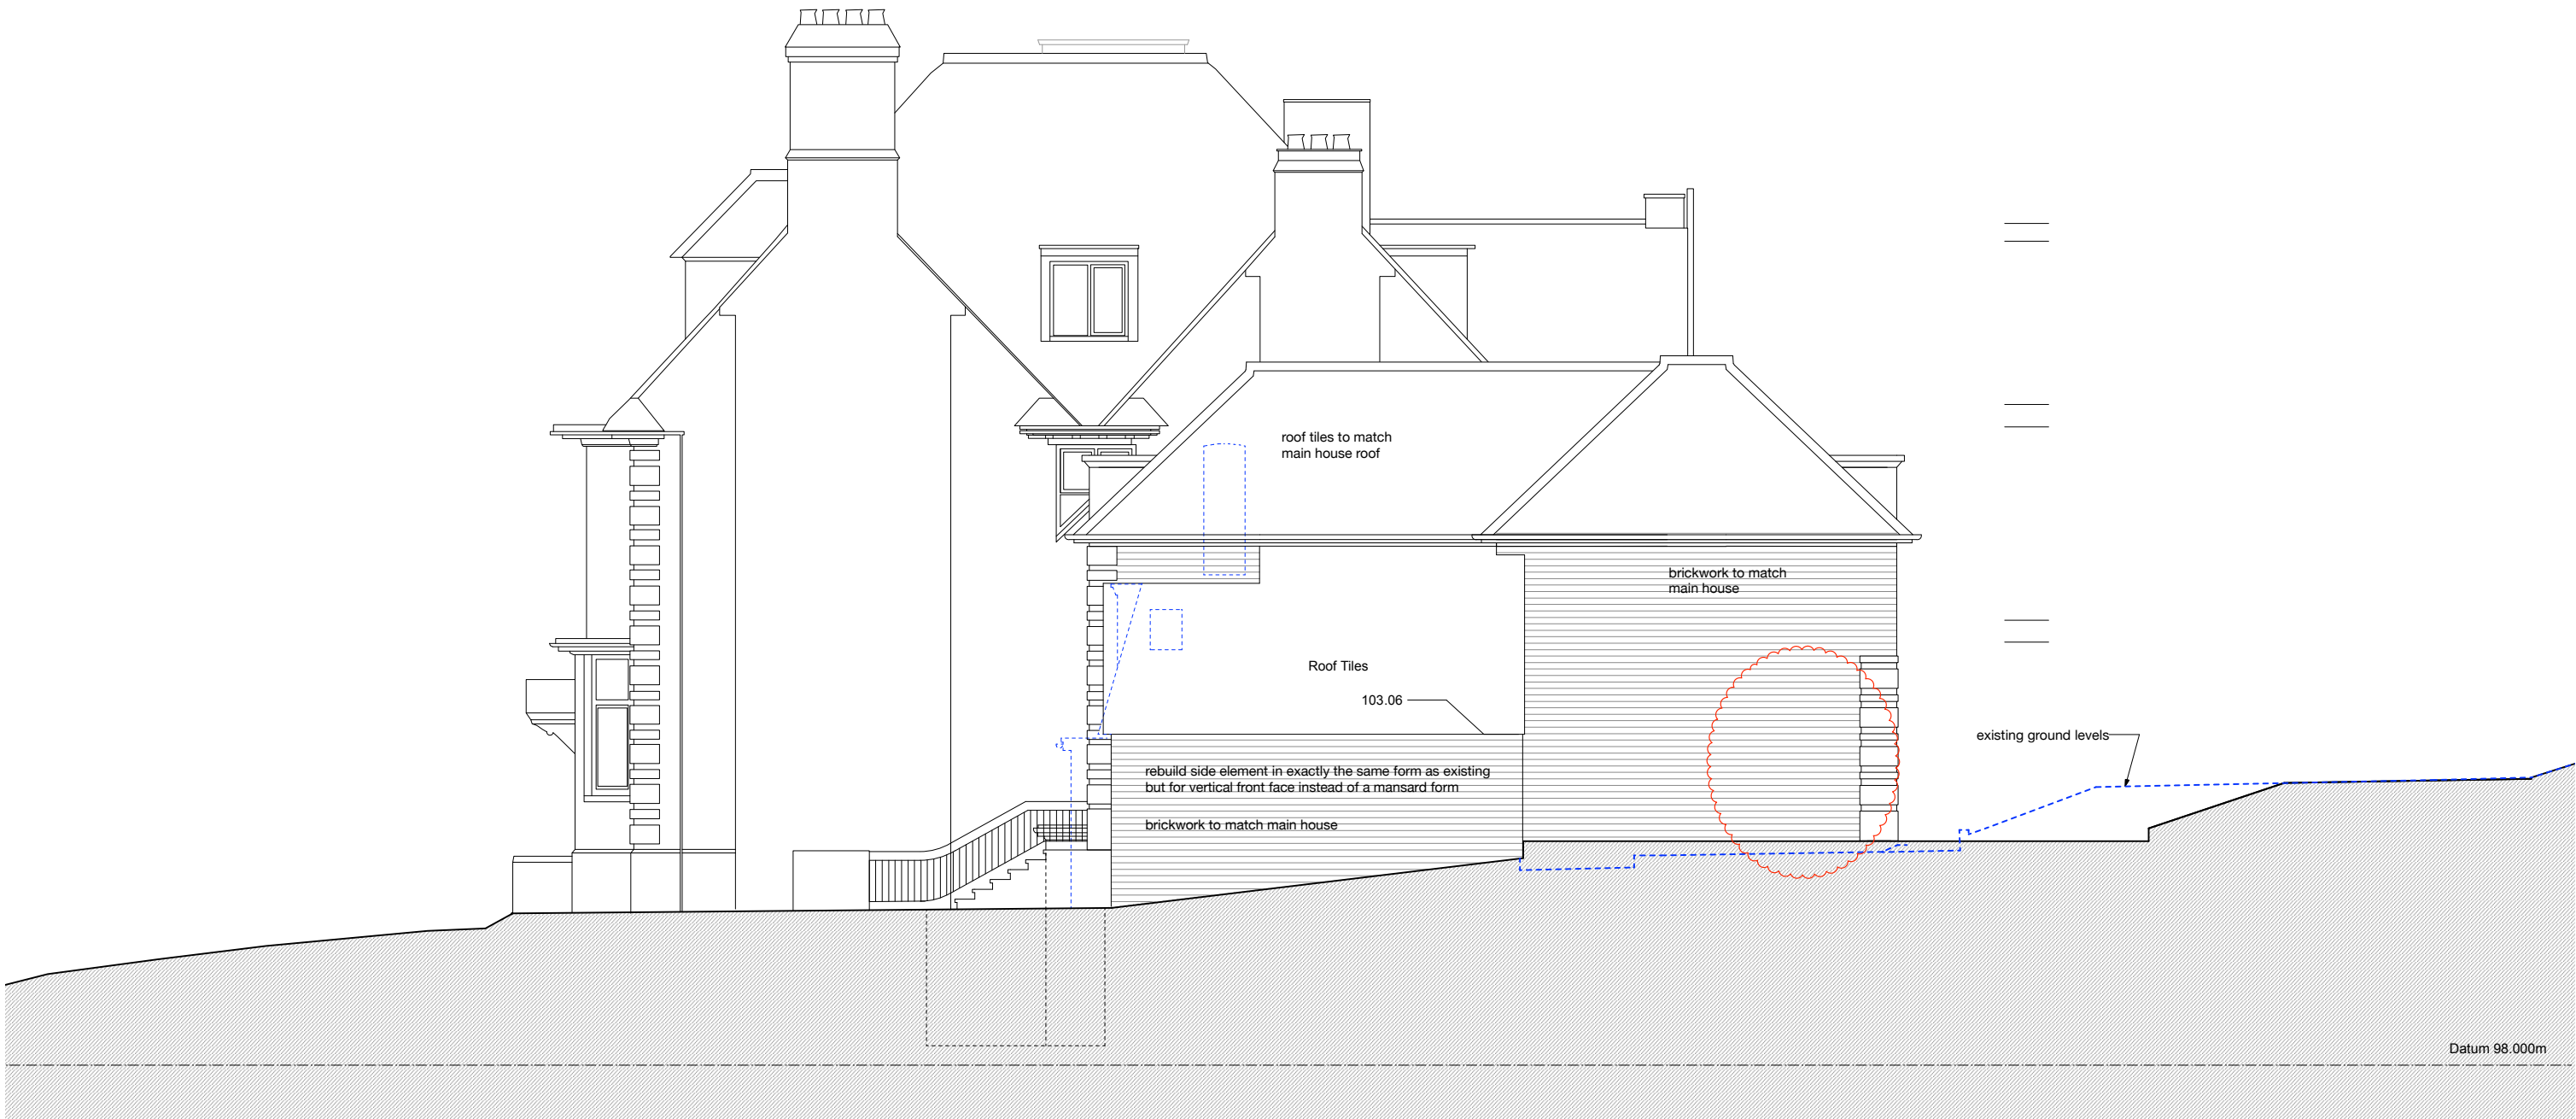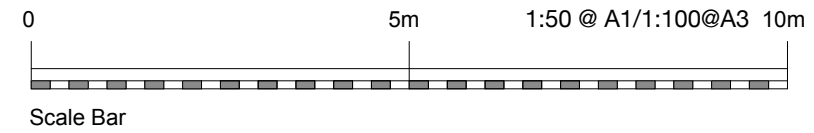


KEY

Existing 

New 

Existing to be removed/demolished 

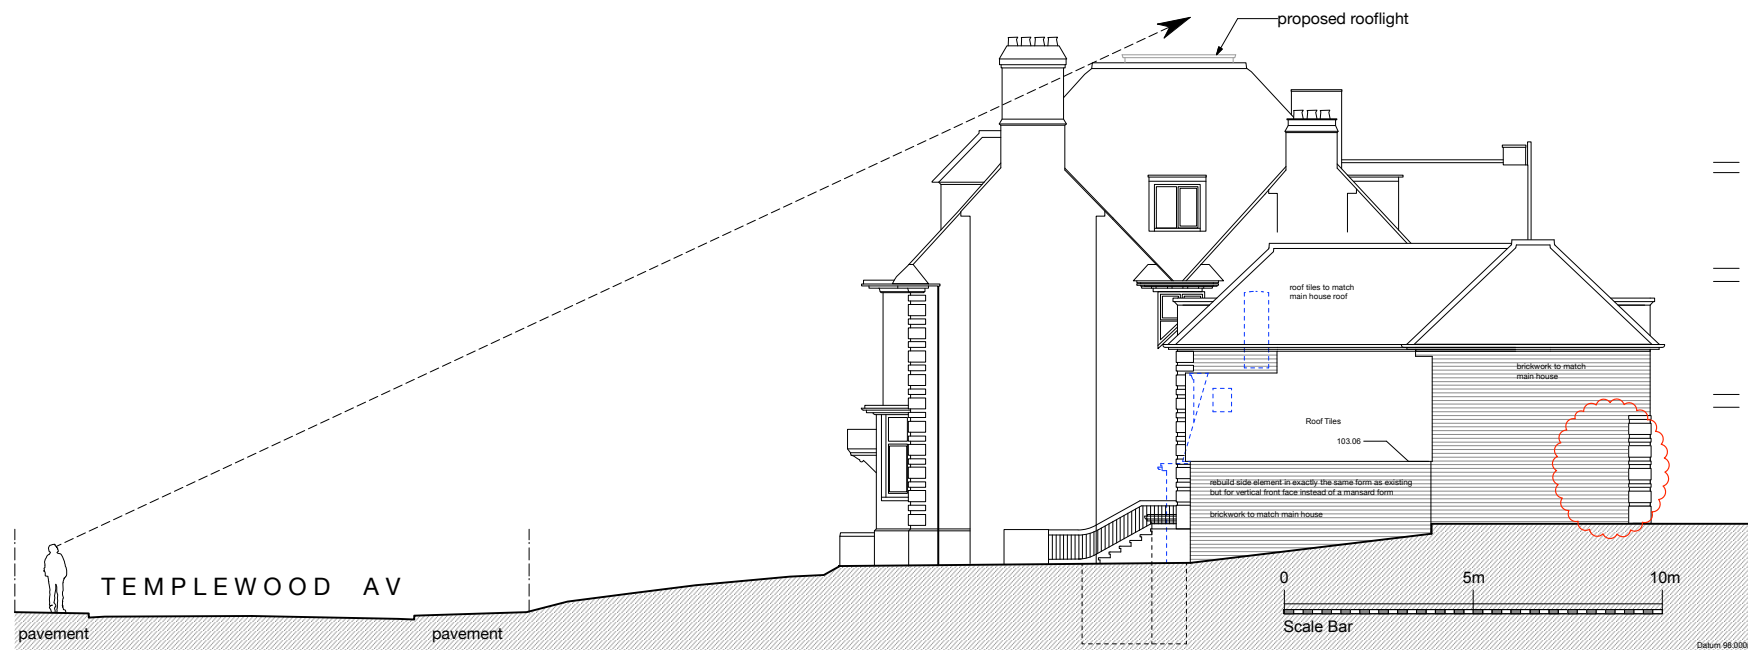

Rev A - Side/rear extension lowered in height 27.09.17
Rev B - Side extension window noted as being opaque 02.10.17
Rev C - Side extension window omitted 03.10.17



PROPOSED
Architects
BROD WIGHT

43 England's Lane London NW3 4YD --- 020 7722 0810 --- office@brodwight.co.uk --- www.browdwight.co.uk

5 Templewood Avenue, Hampstead NW3 7UY
Proposed North East Side Elevation

1046-AP09C

Date Feb 2017 This drawing is copyright 1:50@A1/1:100@A3 Scale

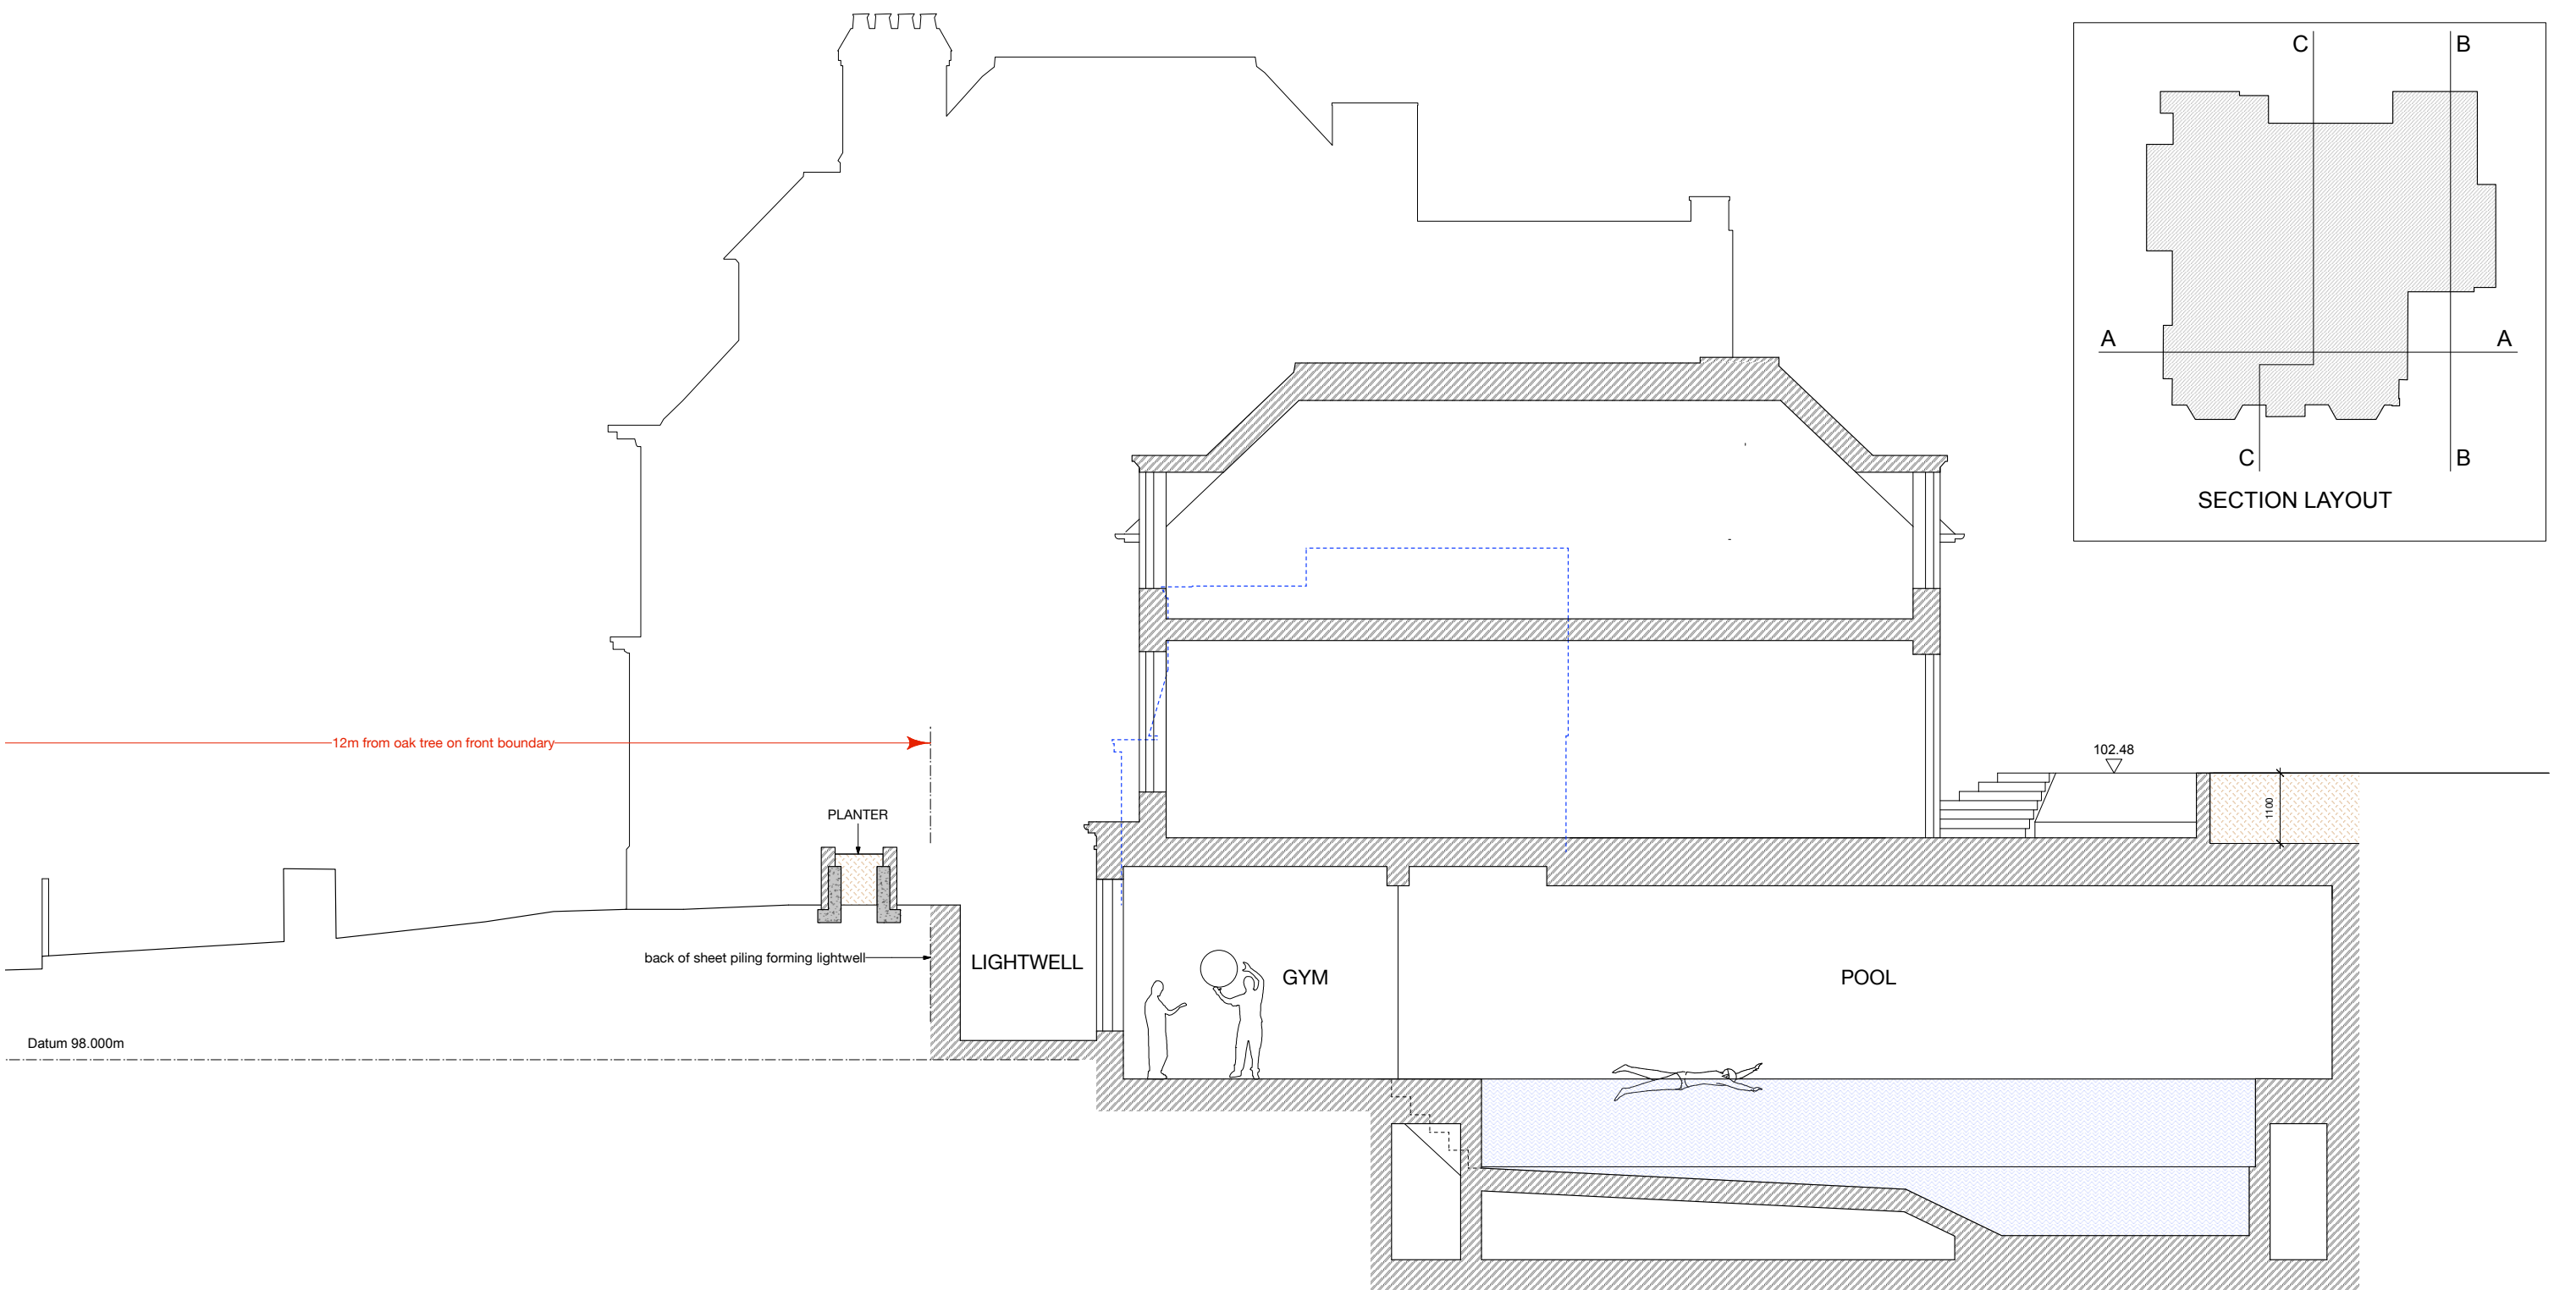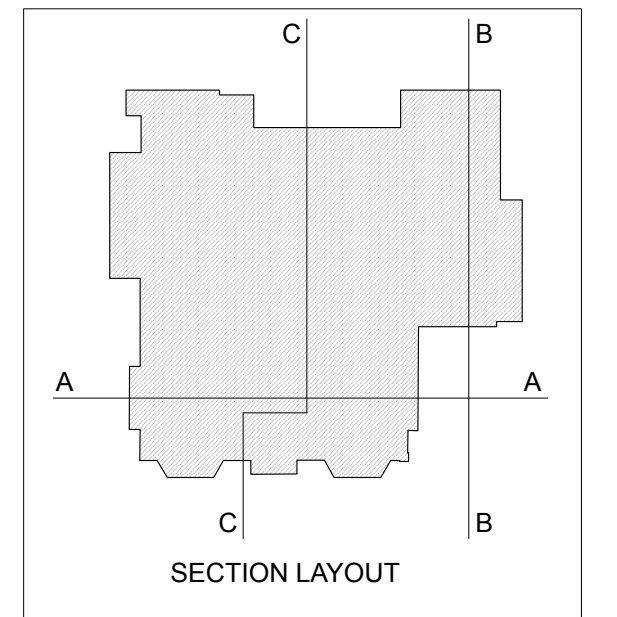

KEY

Existing

New

Existing to be removed/demolished

Rev A - Side/rear extension lowered in height 27.09.17

PROPOSED

Architects

BROD WIGHT



43 England's Lane London NW3 4YD --- 020 7722 0810 --- office@brodwight.co.uk --- www.brodwight.co.uk

5 Templewood Avenue, Hampstead NW3 7UY

Proposed Section B - B

1046-AP12A

Date Feb 2017 This drawing is copyright 1:50@A1/1:100@A3 Scale


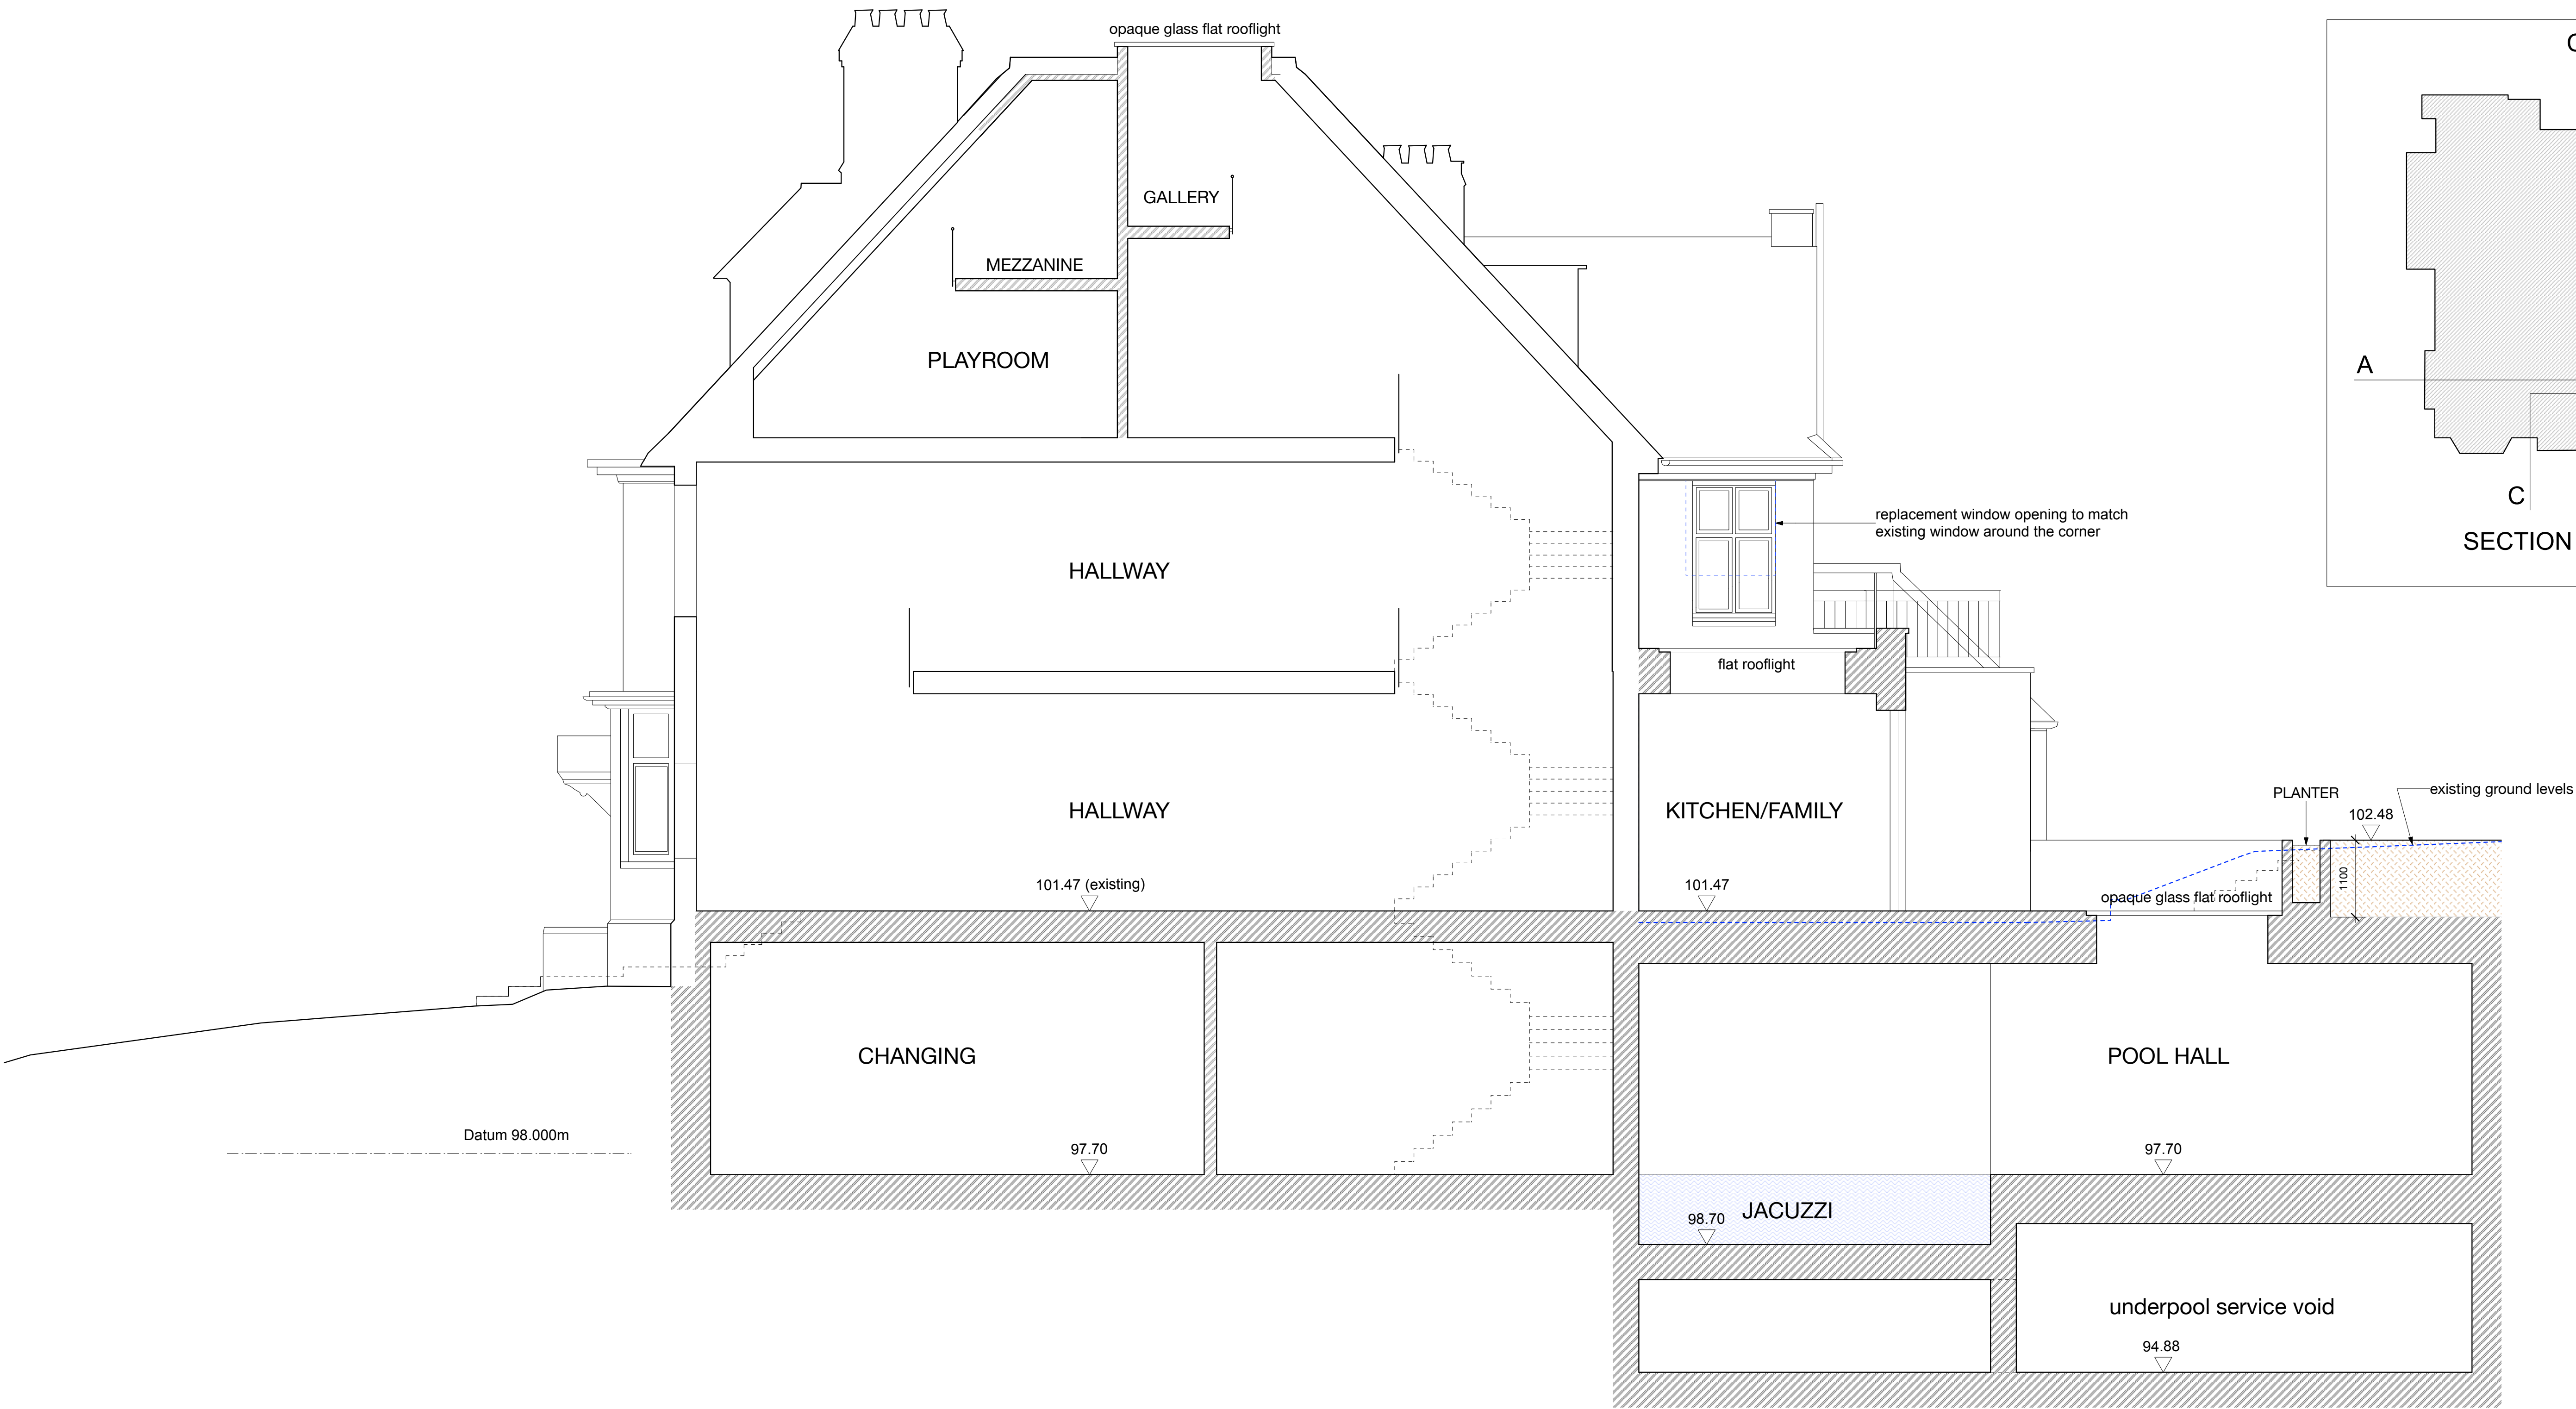
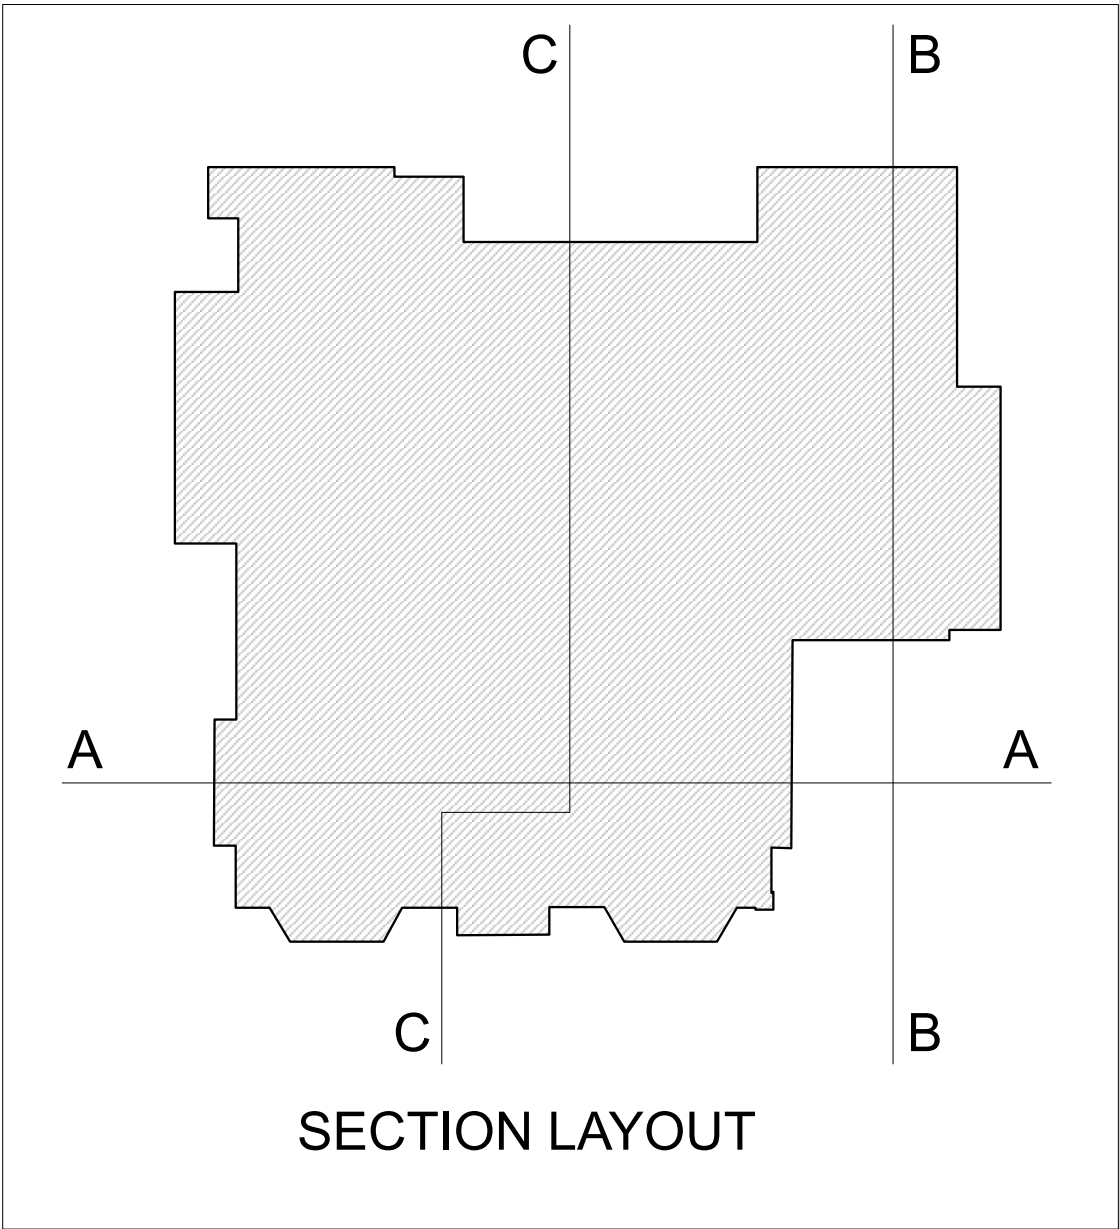


KEY


Existing


New


Existing to be removed/demolished

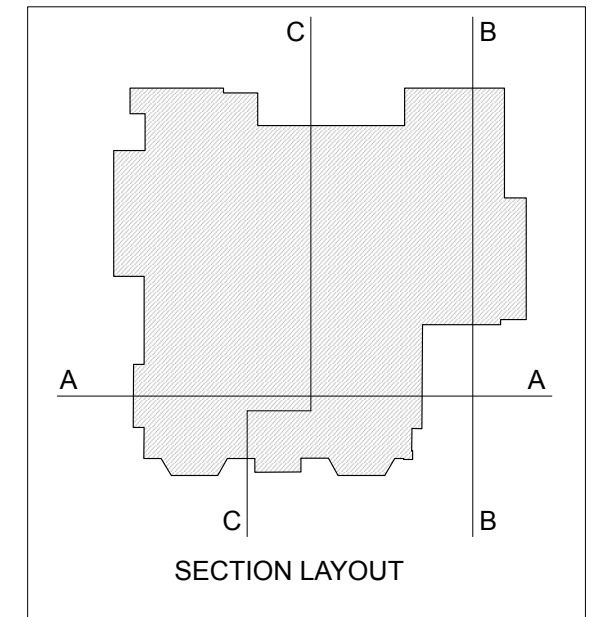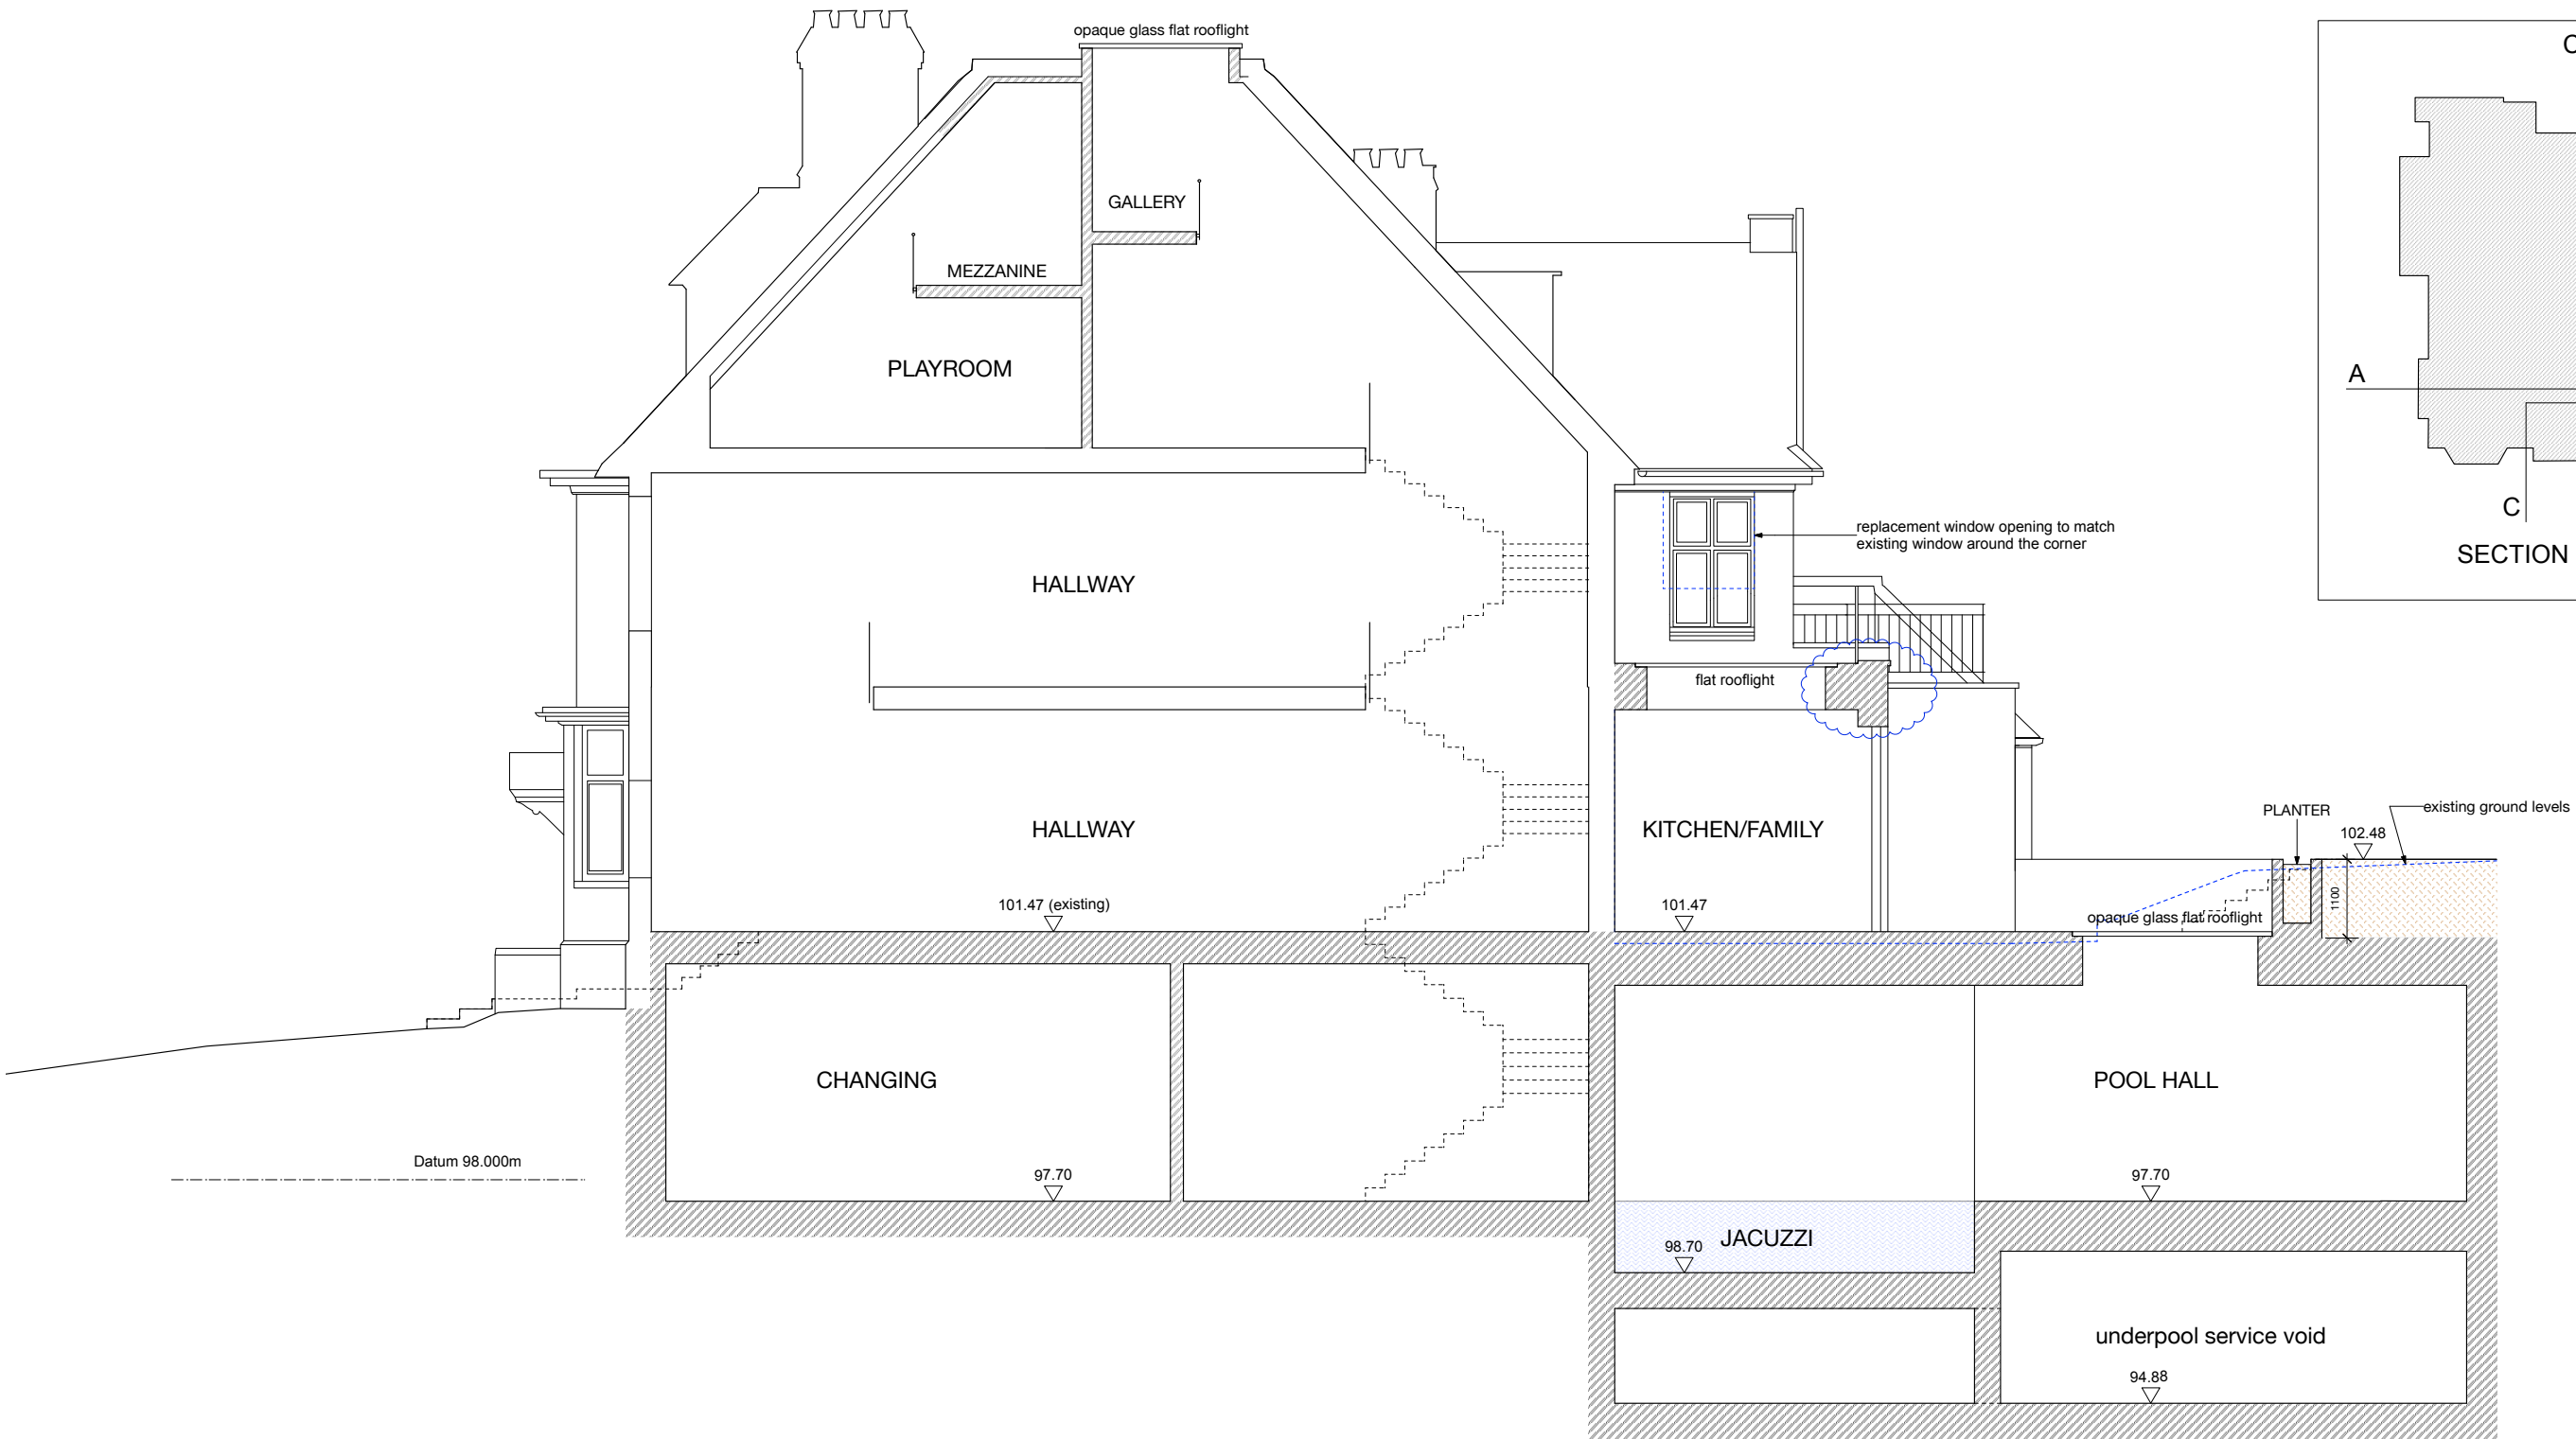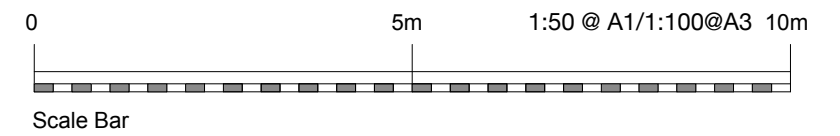

KEY

Existing 

New 

Existing to be removed/demolished 

PROPOSED

Architects

BROD WIGHT

43 England's Lane London NW3 4YD --- 020 7722 0810 --- office@brodwight.co.uk --- www.browdwight.co.uk

5 Templewood Avenue, Hampstead NW3 7UY
Proposed Section C - C

1046-AP13A

Rev A - Height of central extension parapet lowered

10.10.17

Date Feb 2017

This drawing is copyright

1:50@A1/1:100@A3 Scale