


SITE LOCATION



Reproduced by permission of Ordnance Survey on behalf of the Controller of Her Majesty's Stationery Office  
All rights reserved. © Crown Copyright licence no. 100035120


**SITE AREA PLAN**  
SCALE 1:50,000

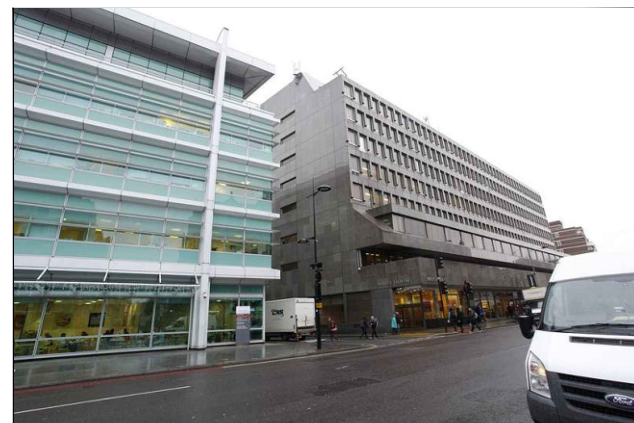

**SITE PHOTOGRAPH**



SITE LOCATION

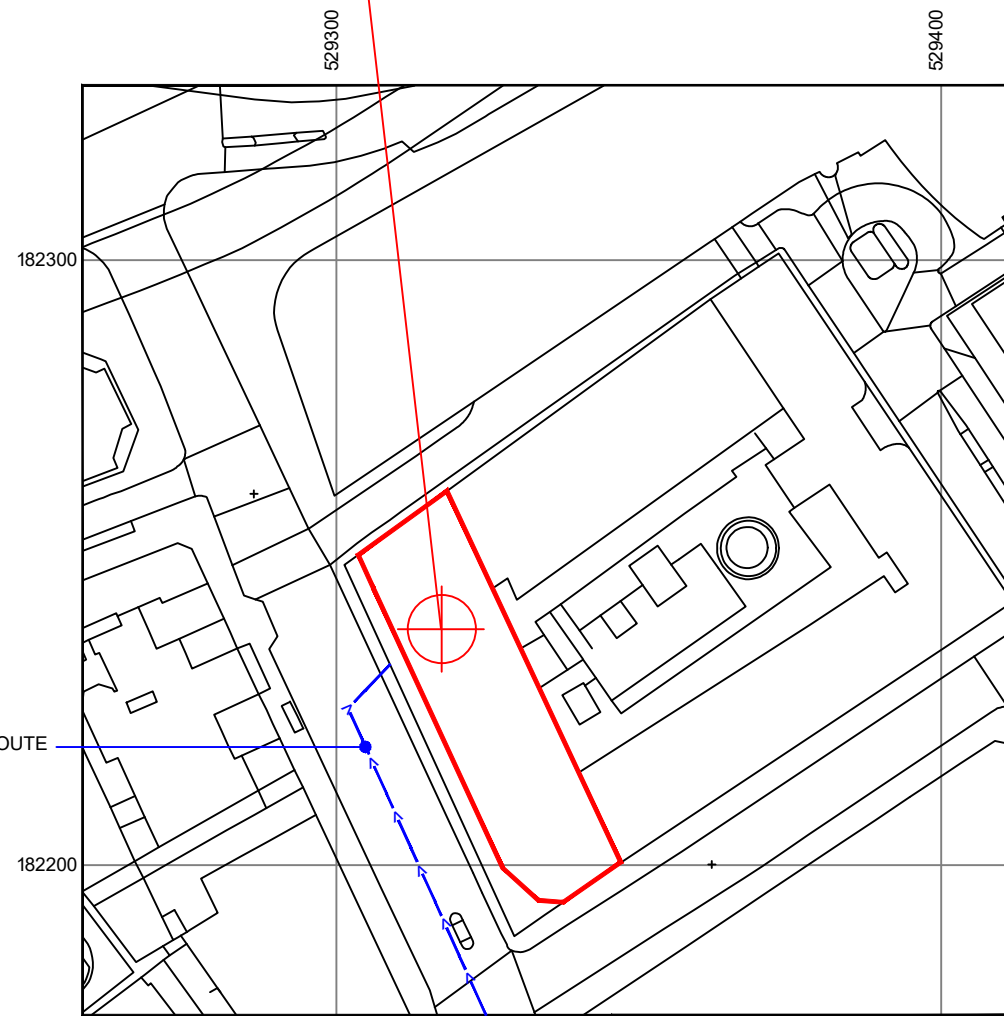

Reproduced by permission of Ordnance Survey on behalf of the Controller of Her Majesty's Stationery Office  
All rights reserved. © Crown Copyright licence no. 100022432

**SITE LOCATION PLAN**  
SCALE 1:1250



**GOOGLE MAPS QR CODE**

GOOGLE MAP - <https://goo.gl/maps/yTHxx6yMW7H2>


GOOGLE STREETVIEW - <https://goo.gl/maps/h3tY2rVJWMP2>

**NOTES:**

1. ALL DIMENSIONS IN MM UNLESS OTHERWISE NOTED.

**DIRECTIONS TO SITE:**

M40 ONTO A40 INTO LONDON OVER MARYLEBONE FLYOVER.  
PASS BAKER STREET TUBE STATION. AT EUSTON UNDERPASS,  
TURN RIGHT INTO TOTTENHAM COURT RD. MAPLE HOUSE IS  
OPPOSITE WARREN ST. TUBE STATION.

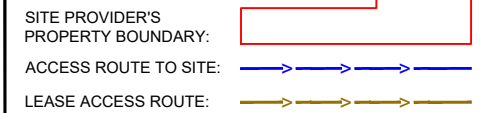

Master:	MBNL / EE / H3G:	Project:	Purpose of Issue:	Issue:
M005	MBNL	T & A	Planning	C
Date:	Revision / Upgrade Description:			
26/05/2021	Beacon Planning - Site location corrected, Red Line corrected, number of cabinets corrected			
Drawn:	Checked:			
J.Halloran	T.Clifford			
Approved:	M.Venner			
Master:	MBNL / EE / H3G:	Project:	Purpose of Issue:	Issue:
M004	MBNL	T & A	Construction	B2
Date:	Revision / Upgrade Description:			
02/06/2020	Revised to T&T comments			
Drawn:	Checked:			
J.Howden	W.Reed			
Approved:	C.Yates			
Master:	MBNL / EE / H3G:	Project:	Purpose of Issue:	Issue:
M003	MBNL	T & A	Construction	B1
Date:	Revision / Upgrade Description:			
20/01/2020	Issued for construction			
Drawn:	Checked:			
B.Parker	W.Reed			
Approved:	C.Yates			
Master:	MBNL / EE / H3G:	Project:	Purpose of Issue:	Issue:
M002	MBNL	T & A	Planning	B
Date:	Revision / Upgrade Description:			
11/12/2018	Site Redesign as per TD30001			
Drawn:	Checked:			
B.Parker	C.Yates			
Approved:	D.Pankhania			



Hutchison 3G UK Limited  
Star House, 20 Grenfell Road  
Maidenhead, SL6 1EH  
Tel: 01628 765 900  
Fax: 01628 765 901



Hatfield Business Park  
Hatfield  
Hertfordshire  
AL10 9BW  
Tel: 01707 315000  
Fax: 01707 319001



Mobile Broadband Network Limited  
Sixth Floor, Thames Tower, Station Road, Reading, RG1 1LX

MSP & Design Consultant



UNIT E3 PITTS CLEAVE INDUSTRIAL ESTATE, TAVISTOCK, DEVON, PL19 0PW  
sales@beaconcomms.co.uk Tel: +44 (0)1822 610610

Site Name: **MAPLE HOUSE**

Site ID: **996369**

Address: **MAPLE HOUSE,  
TOTTENHAM COURT ROAD,  
CAMDEN. LONDON,  
CAMDEN.  
W1T 7NF**

Title: **002 SITE LOCATION PLAN**

Project: **ACQUISITION TRIAL**

Purpose of Issue: **DETAILED DESIGN**

EE Cell ID:	MBNL Cell ID:	3UK Cell ID:
<b>53663</b>	<b>CMN013</b>	<b>W0162</b>

Master Drawing No:	Issue:
<b>996369_53663_CMN013_W0162_M005</b>	<b>C</b>