



NOT TO BE USED AS A CONSTRUCTION DRAWING
ALWAYS SCALE FROM SITE

SCALE 1:20 @ A3

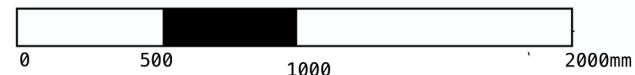

Revisions			
Rev.	Date		Checked
/	25.03.21	ISSUED FOR INFORMATION	MF
JOB TITLE 45 Highgate West Hill London, N6 CLIENT Mr & Mrs Rowe DWG TITLE LIGHTWELL _ SECTION AA SCALE 1:20 @ A3 DATE MAR 2021 JOB NO L035/MF/21 DWG NO. L005			
		T: 0781 2024070 mail@marcus-foster.com www.marcus-foster.com Marcus Foster	