

# TOP HUNG WINDOW ALITHERM 600




POLYESTER POWDER COATED ANTHRACITE GREY **RAL7016** MATT

## DGU SPECIFICATION

6mm TOUGHENED (OUTER) / 16mm ARGON CAVITY w/ BLACK SPACER / 6mm TOUGHENED LOW E


ALL BRUSHES AND SILICONE SEALS BLACK

18mm PLYWOOD TO BE INSTALLED BY OTHERS PRIOR TO GLASS INSTALLATION, BY OTHERS

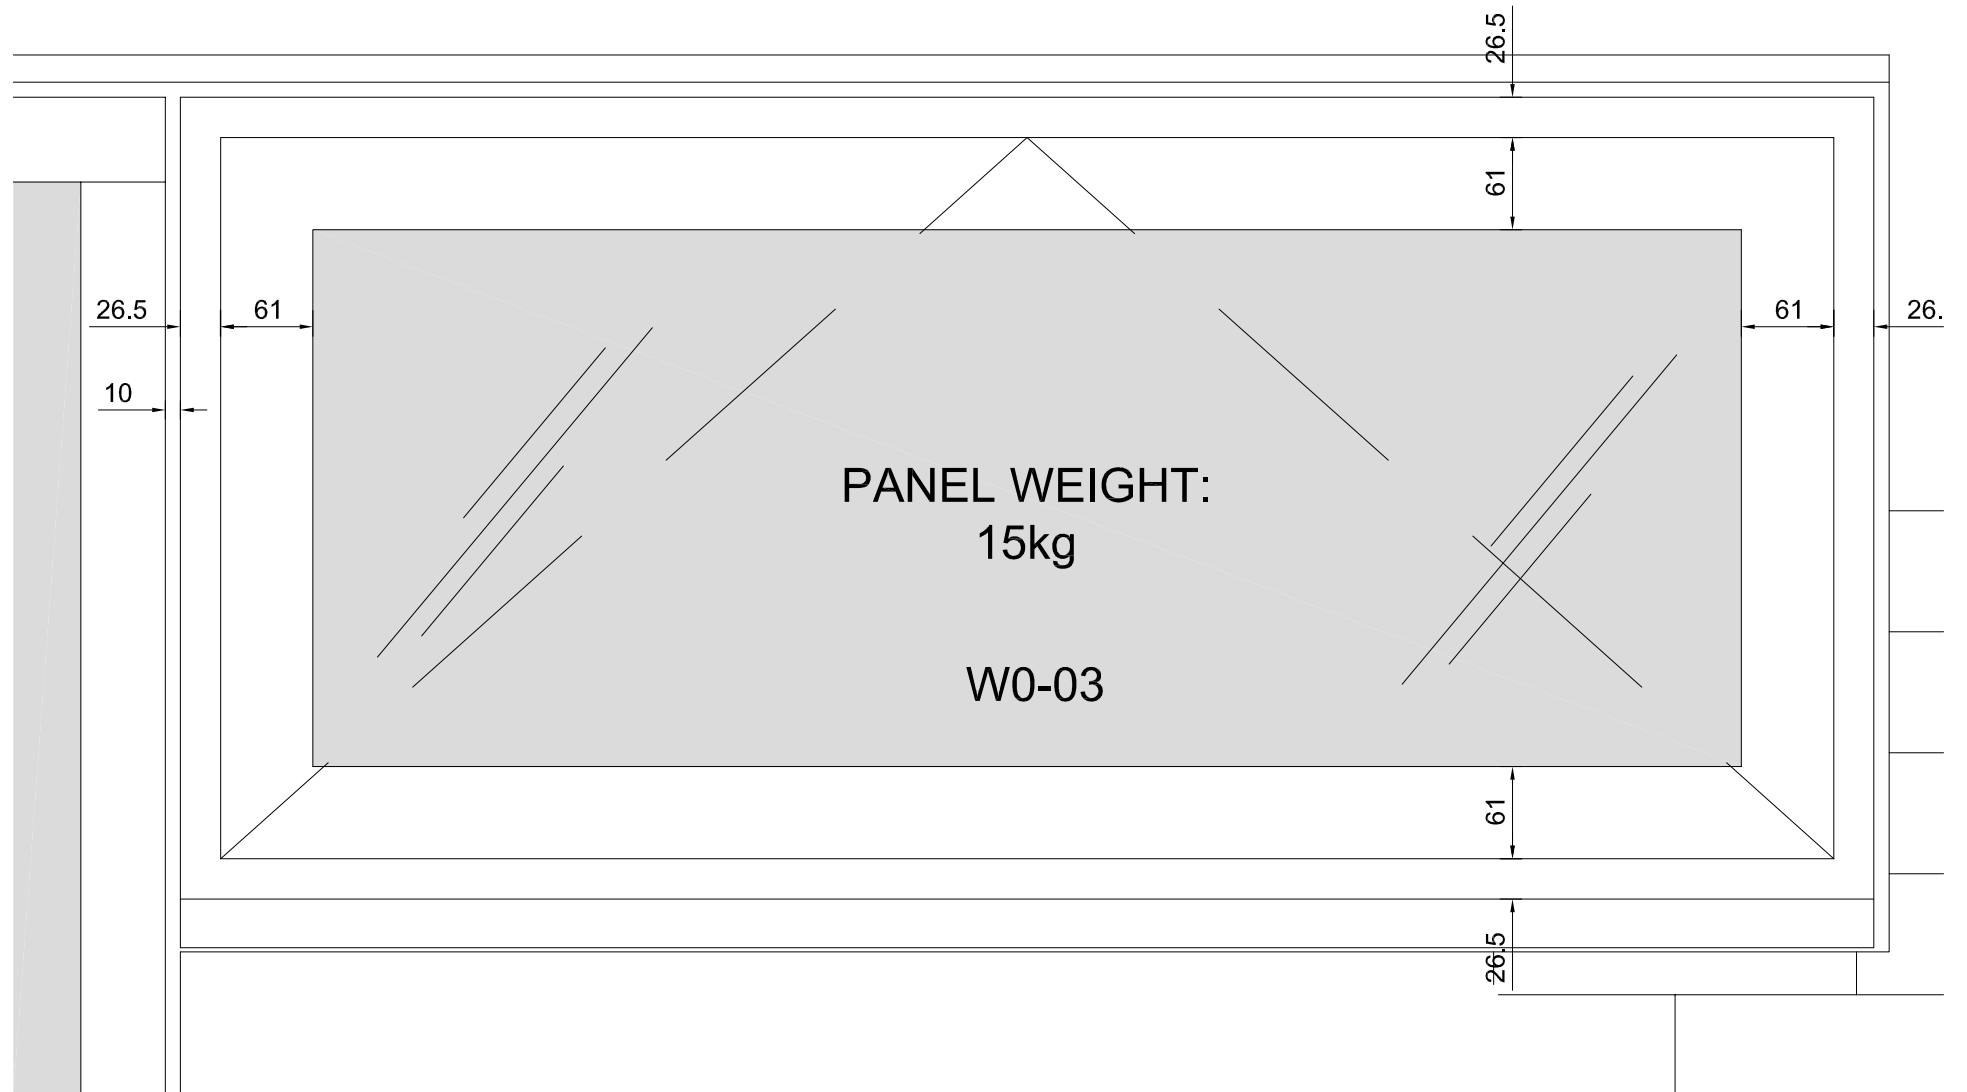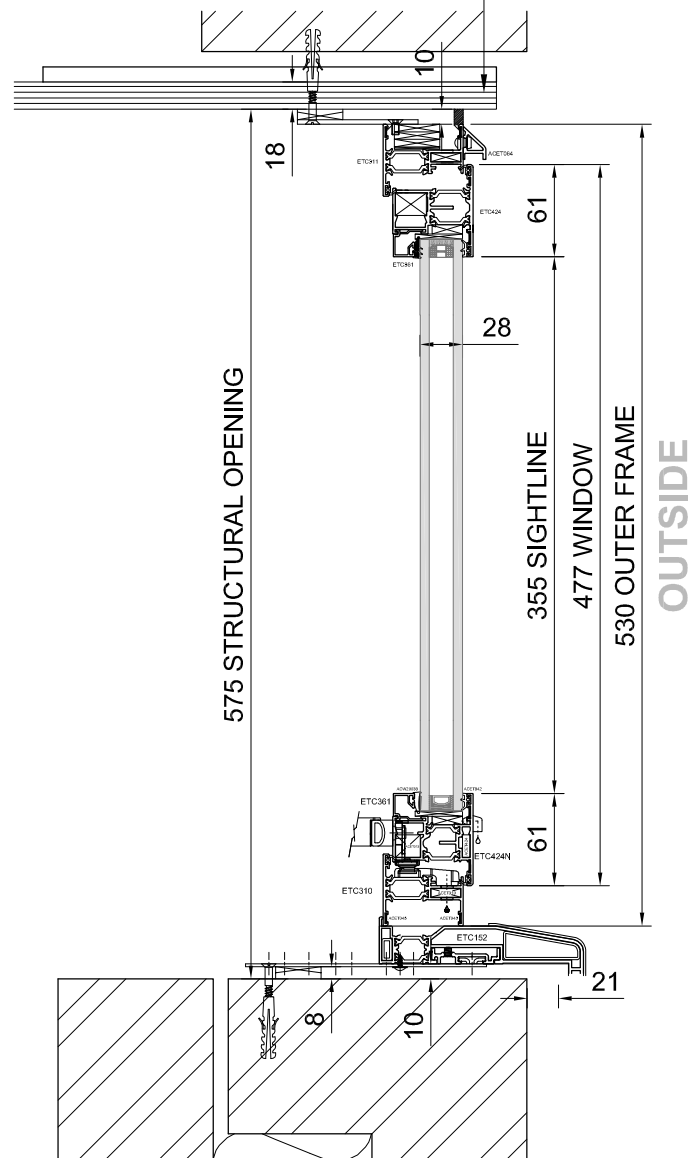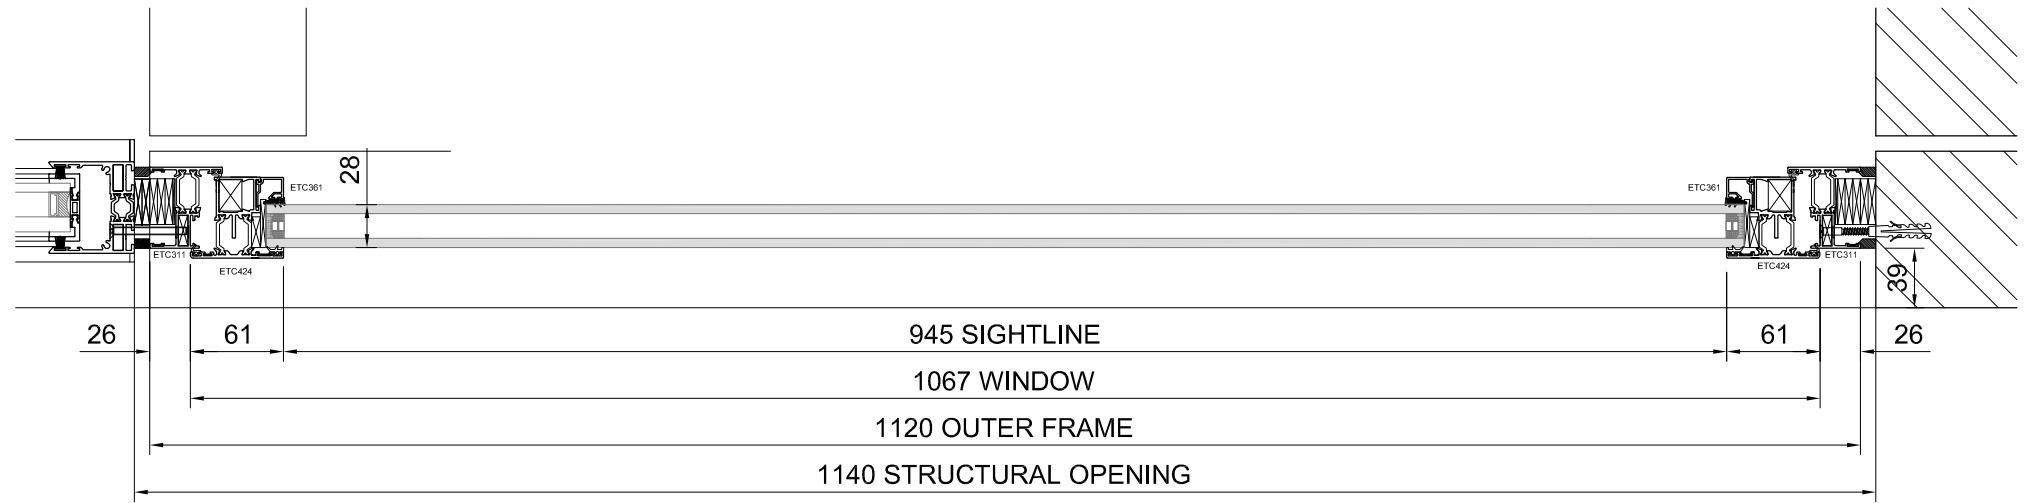

**MAXLIGHT**

Unit 1, Victoria Industrial Estate  
Victoria Road W3 6UU  
T: 020 8896 0700  
www.culmax.co.uk

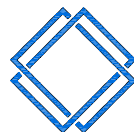

Revision / Date / Comments

0 13.06.2016

Project

23 MILL LANE, CM4 9RY  
GROUND FLOOR - W0-03

Title

TOP HUNG WINDOW ALITHERM 600

Drawn by TR

Survey by TC

Site contact  
Steve Geaney  
012 7726 3803

Scale

1:5 @ A3

Project ref:  
MXL1008

**04**