




10mm CLEAR TOUGHENED / 14mm BLACK ARGON CAVITY / 6mm CLEAR TOUGHENED LOW-E

POLYESTER POWDER COATED RAL COLOUR & GLOSS LEVEL (TBC)

ALL BRUSHES AND SILICONE SEALS BLACK

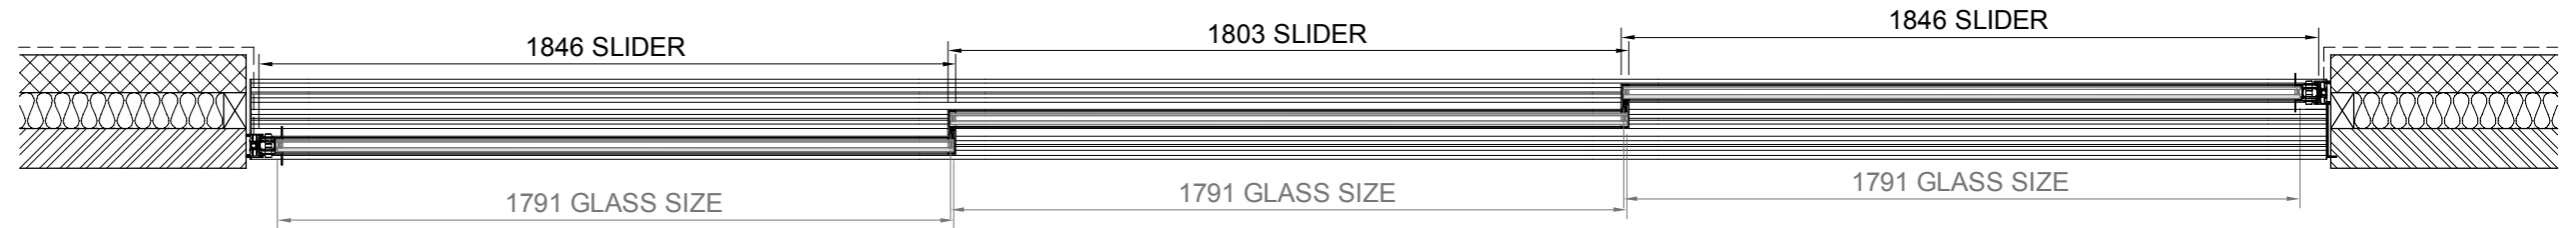

OUTSIDE

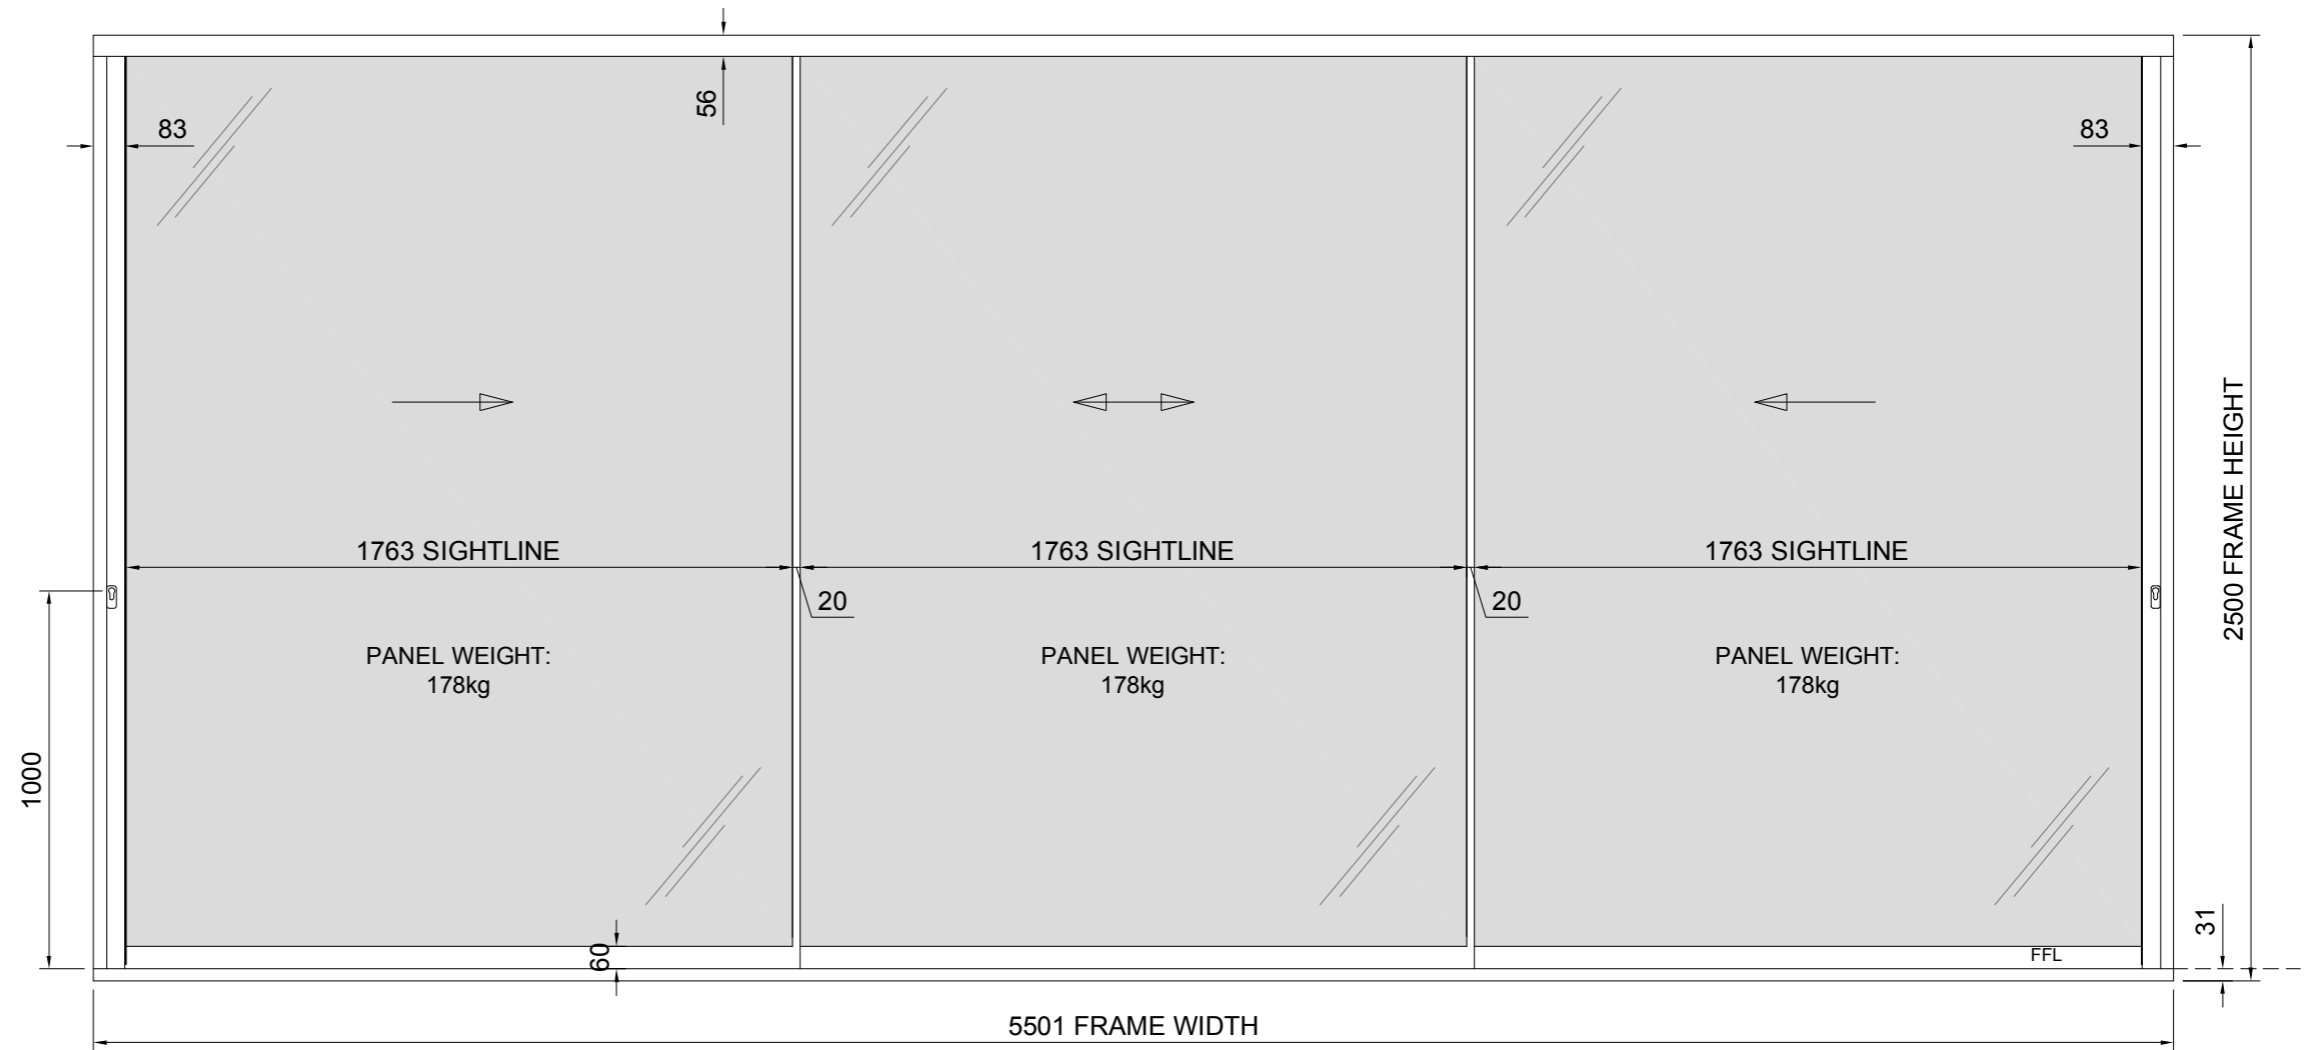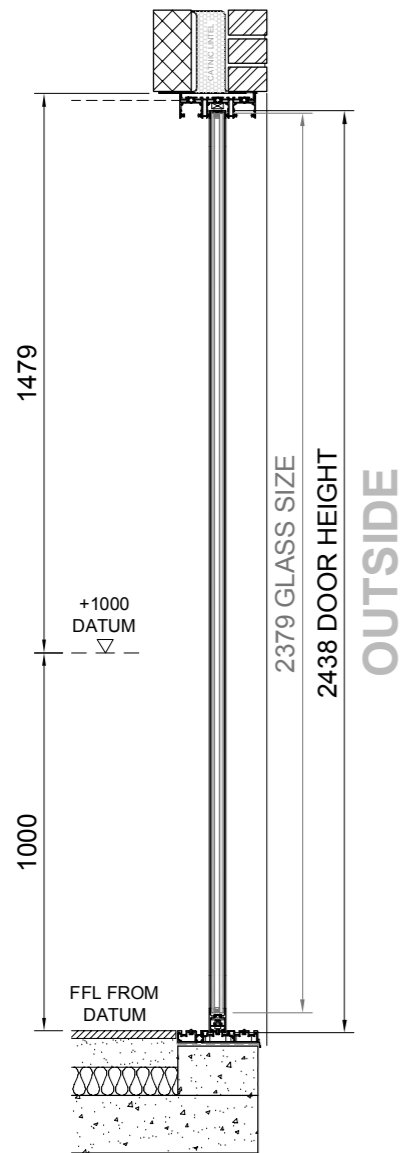

(VIEW FROM OUTSIDE)

SEE DRG-02 FOR ENLARGED DETAILS

MAXLIGHT

Unit 1, Victoria Industrial Estate
Victoria Road W3 6UU
T: 020 8896 0700
www.maxlight.co.uk



Revision / Date / Comments		
0	16.12.2016	FIRST ISSUE

Project	Title
ADDRESS, POSTCODE	TRIPLE SLIDING DOOR WITH SIDE LOCK ELEVATION & SECTIONS
TYPICAL DETAILS	

Drawn by	Telmo Roque	Scale	1:20 @ A3
Survey by	Insert Name	Project ref.	SD131
Site contact	Mr Builder 020 0088 0800		03