


10mm CLEAR TOUGHENED / 14mm BLACK ARGON CAVITY / 6mm CLEAR TOUGHENED LOW-E

POLYESTER POWDER COATED RAL COLOUR & GLOSS LEVEL (TBC)

ALL BRUSHES AND SILICONE SEALS BLACK

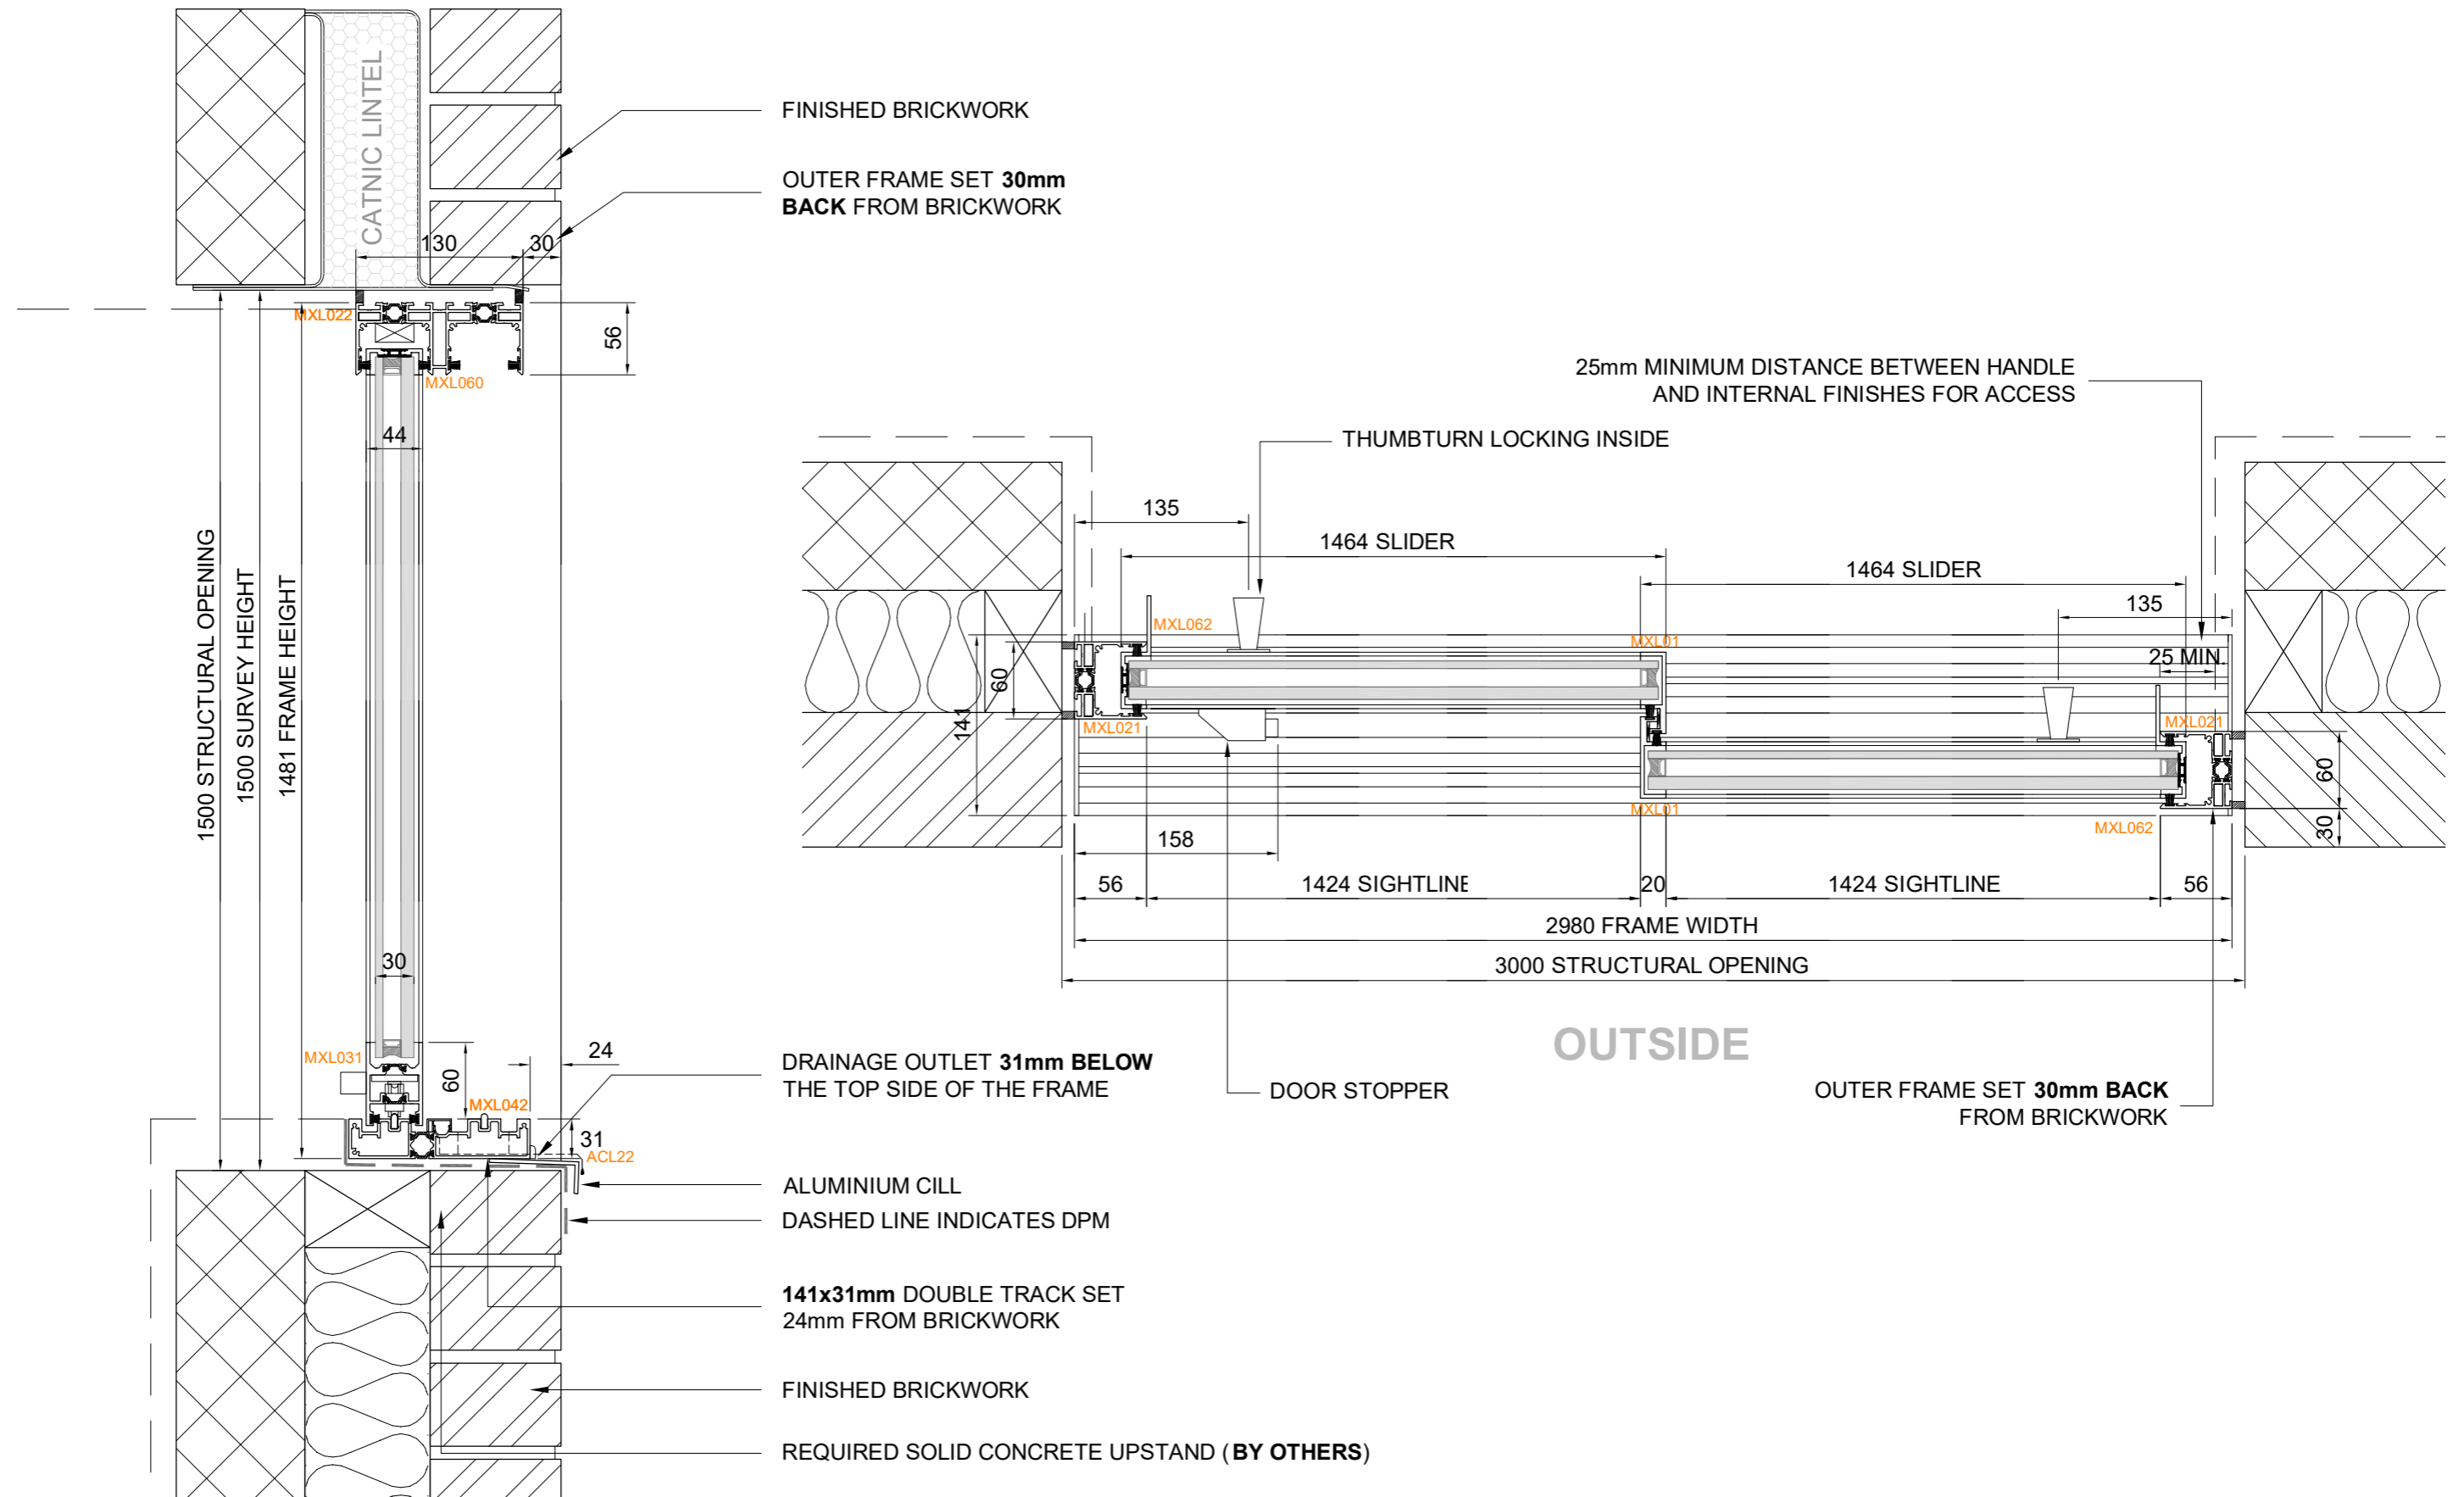

**MAXLIGHT**

Unit 1, Victoria Industrial Estate  
Victoria Road W3 6UU  
T: 020 8896 0700  
www.maxlight.co.uk



Revision / Date / Comments
0 08.08.2017 FIRST ISSUE

Project	Title
ADDRESS, POSTCODE	DOUBLE SLIDING WINDOW DETAILS
TYPICAL DETAILS	

Drawn by Daniele Chiaro	Scale 1:5 @ A3
Survey by Insert Name	
Site contact Mr Builder 020 0088 0800	Project ref. SD121
	04