
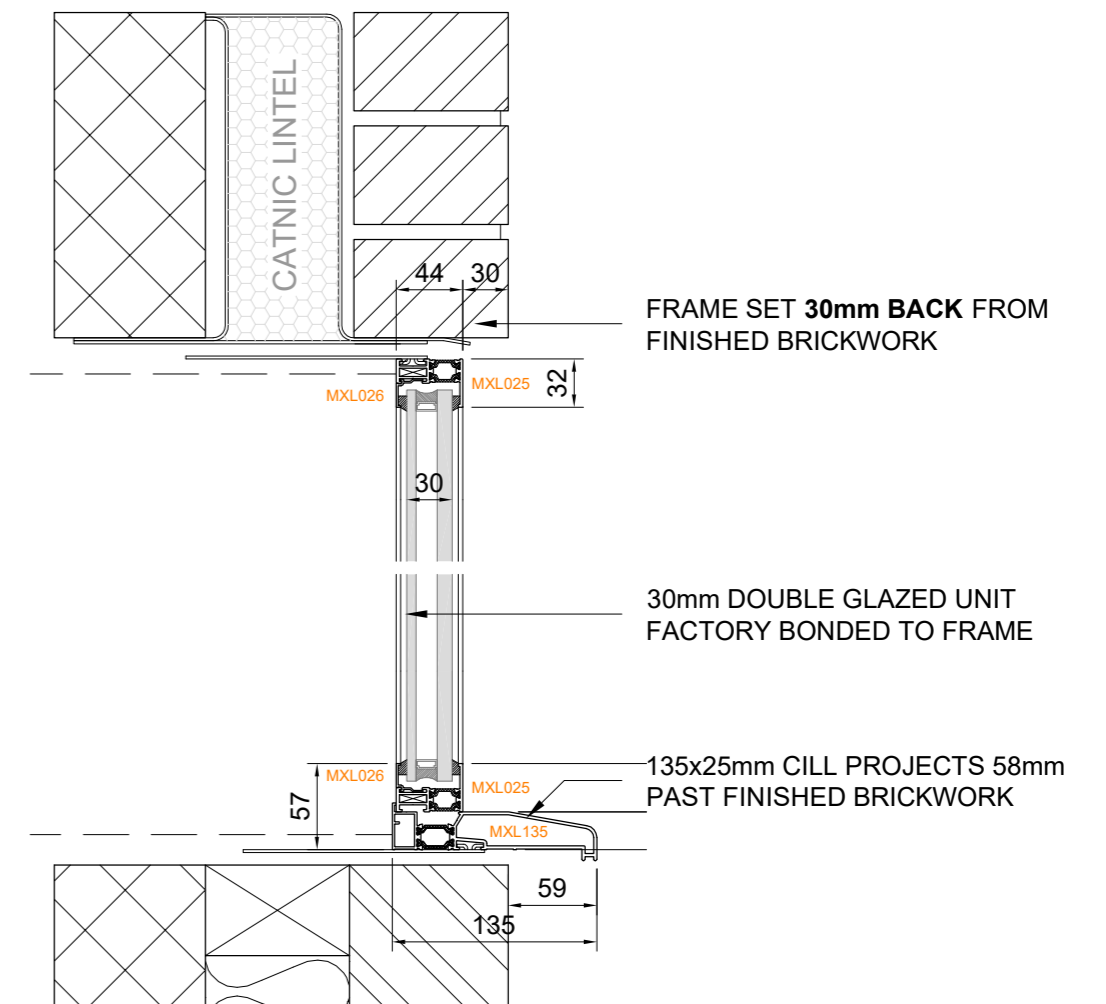
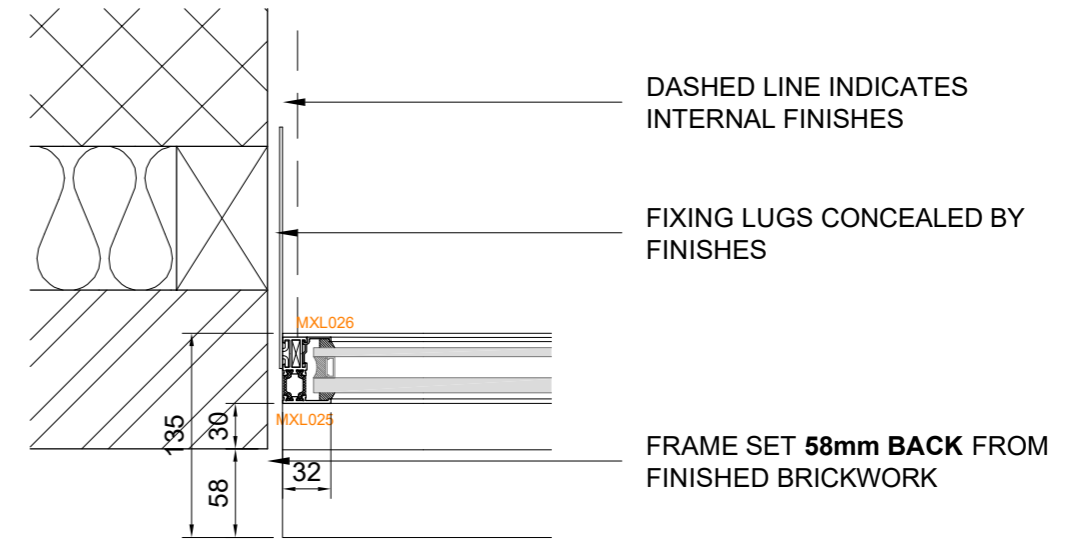


10mm CLEAR TOUGHENED / 16mm BLACK ARGON CAVITY / 6mm CLEAR TOUGHENED LOW-E

POLYESTER POWDER COATED RAL COLOUR & GLOSS LEVEL (TBC)

ALL BRUSHES AND SILICONE SEALS BLACK

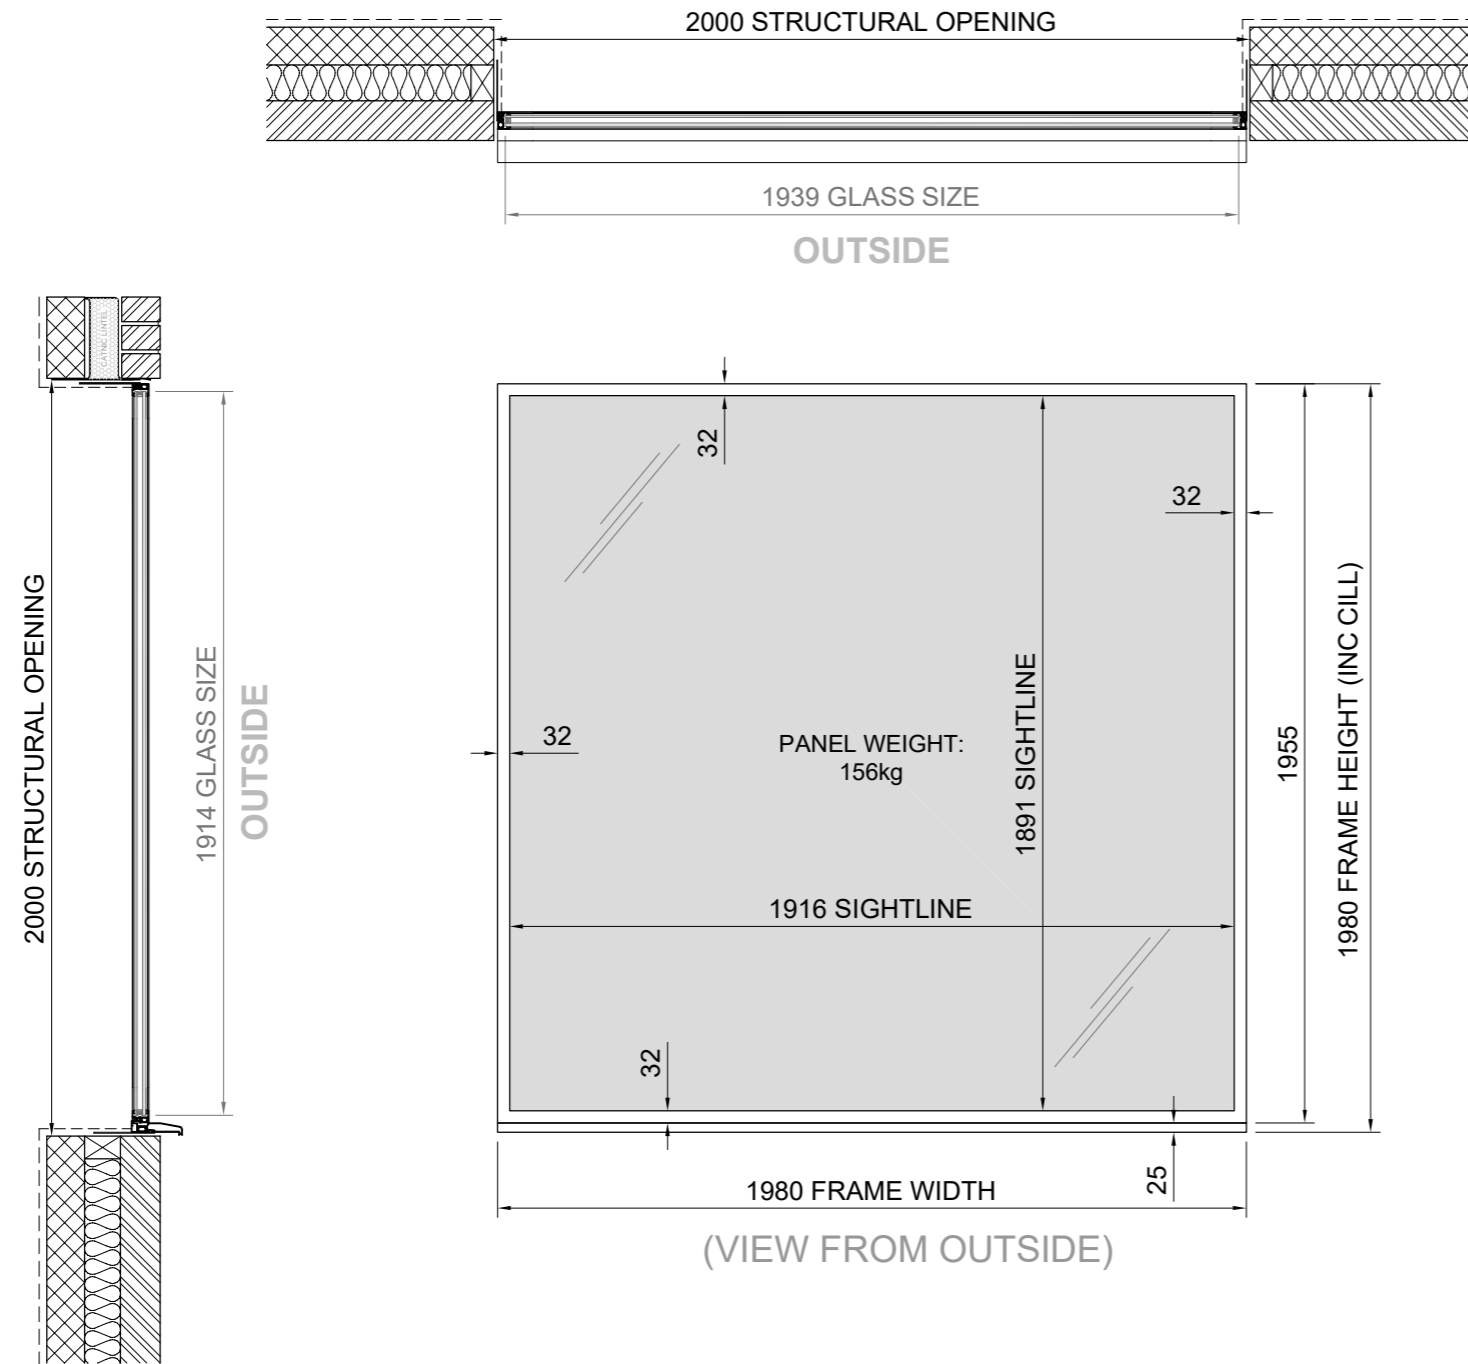

MAXLIGHT

Unit 1, Victoria Industrial Estate
Victoria Road W3 6UU
T: 020 8896 0700



Revision / Date / Comments		
0	08.05.2018	FIRST ISSUE

Project
ADDRESS, POSTCODE
TYPICAL DETAILS

Title
VIEW THROUGH FIXED PANEL

Drawn by	Danny Furr	Scale	1:20 @ A3
Survey by	Insert Name	Project ref:	05101
Site contact	Mr Builder		01