
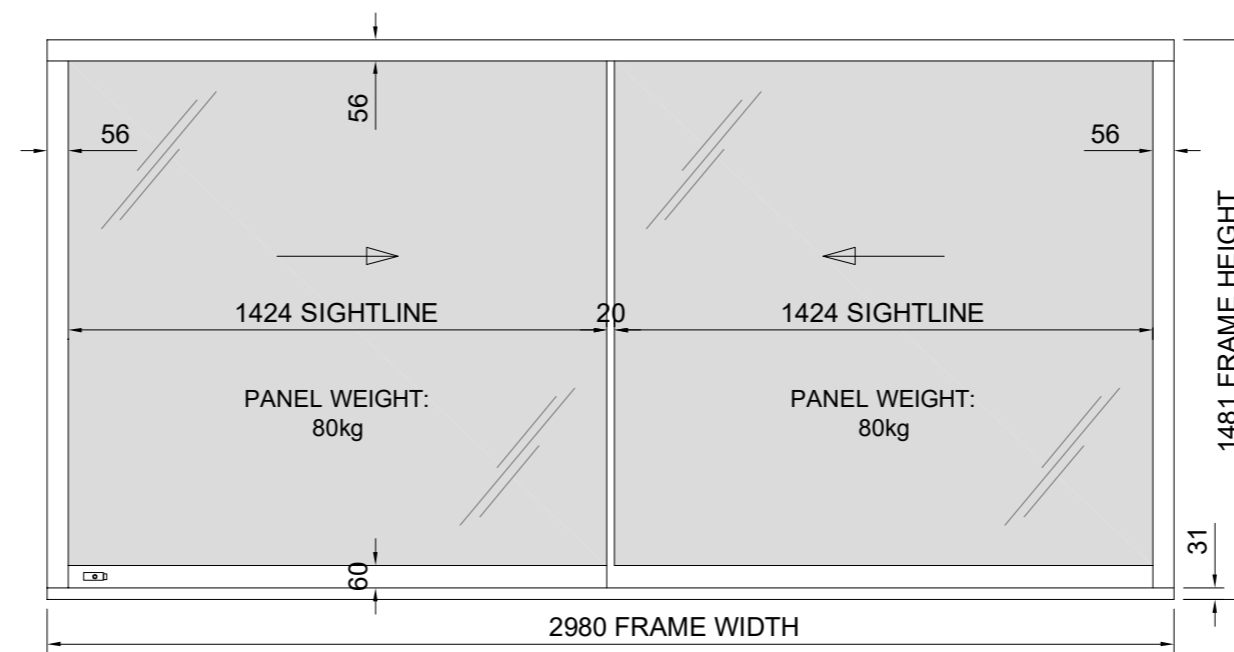
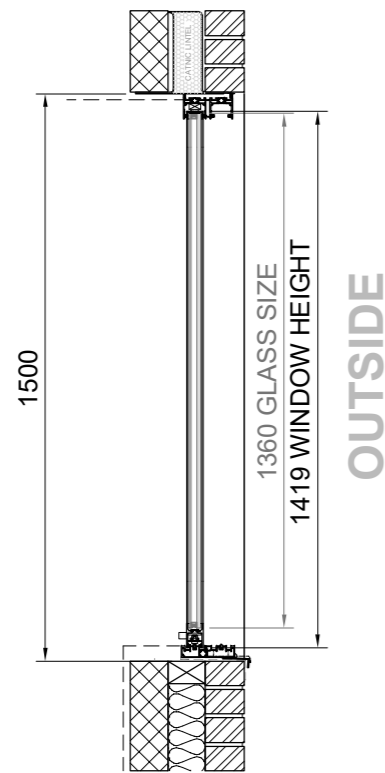


10mm CLEAR TOUGHENED / 14mm BLACK ARGON CAVITY / 6mm CLEAR TOUGHENED LOW-E

POLYESTER POWDER COATED RAL COLOUR & GLOSS LEVEL (TBC)

ALL BRUSHES AND SILICONE SEALS BLACK

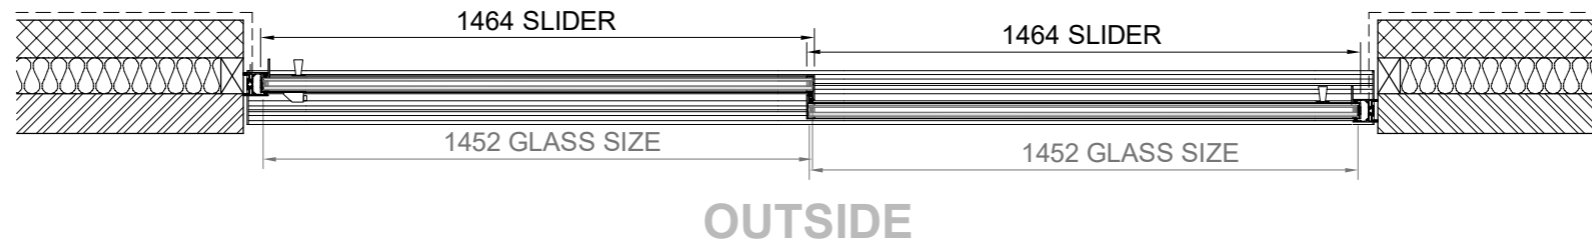

SEE DRG-02 FOR ENLARGED DETAILS

MAXLIGHT

Unit 1, Victoria Industrial Estate
Victoria Road W3 6UU
T: 020 8896 0700
www.maxlight.co.uk



Revision / Date / Comments		
0	08.08.2017	FIRST ISSUE

Project
ADDRESS, POSTCODE
TYPICAL DETAILS

Title
DOUBLE SLIDING WINDOW ELEVATION & SECTIONS

Drawn by Daniele Chiaro	Scale
Survey by Insert Name	1:20 @ A3
Site contact Mr Builder 020 0088 0800	Project ref: SD121
	03