




Comments

Customer: Dualchas
Ref: Contemporary Doorset

View from outside (scale 1:10)

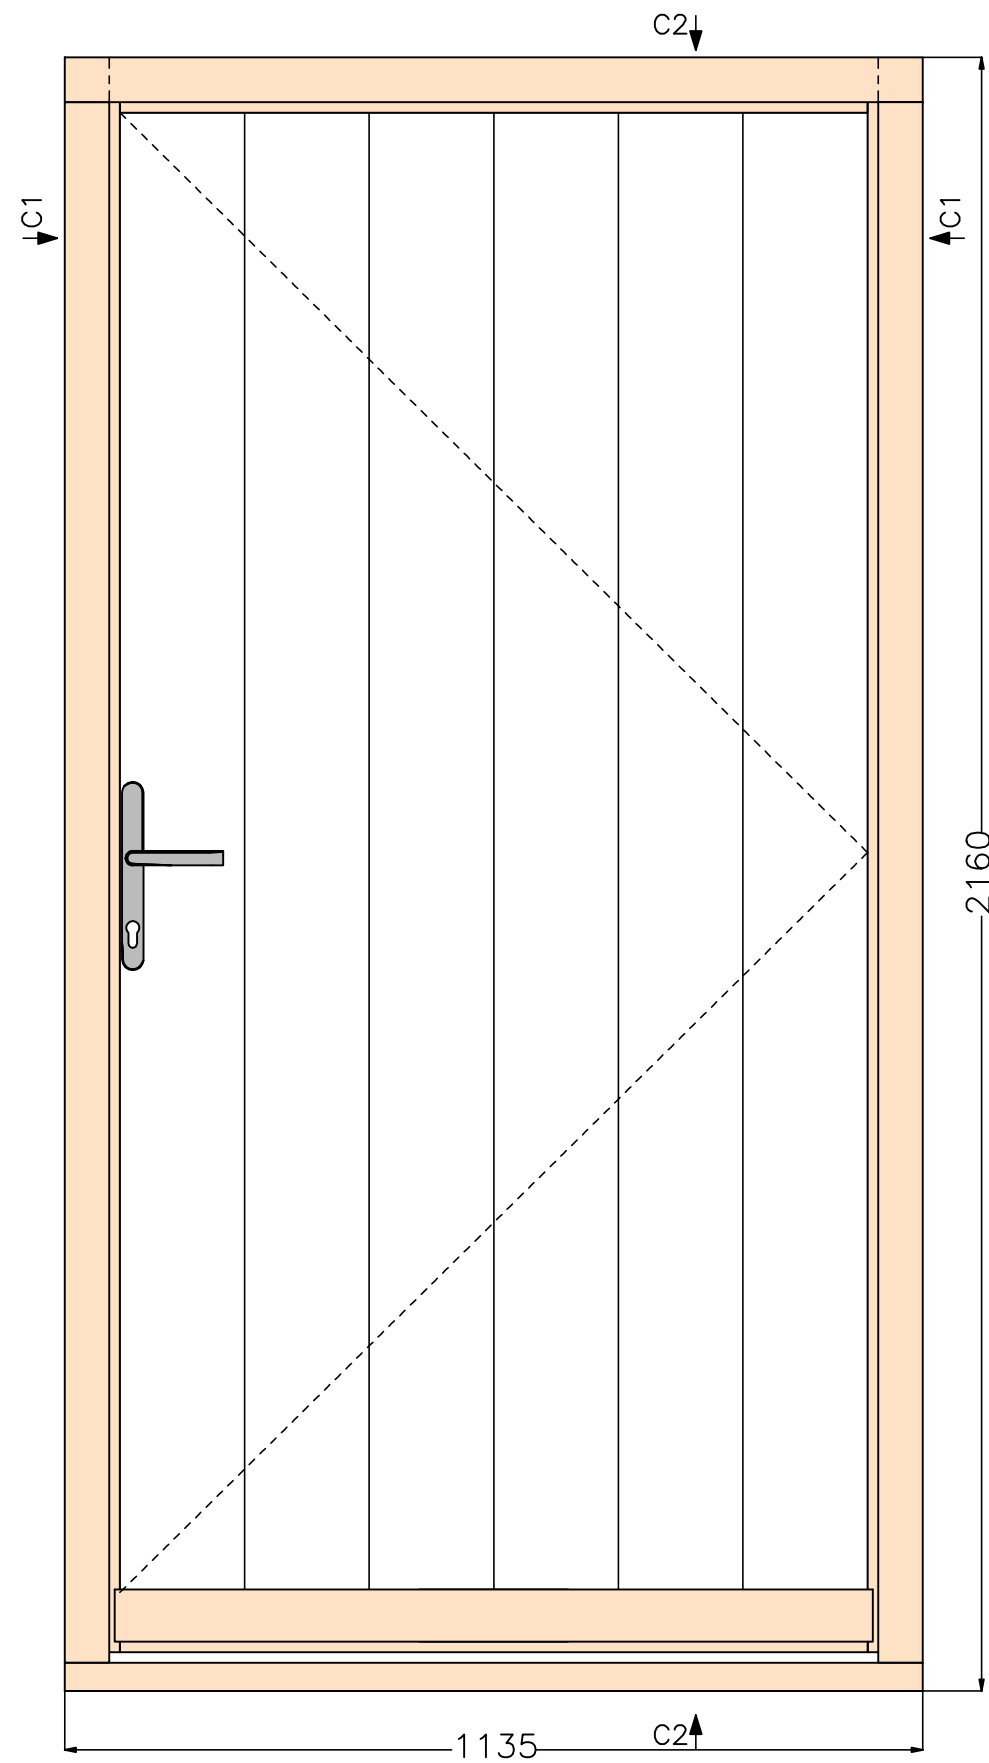

Section C1 (scale 1:5)

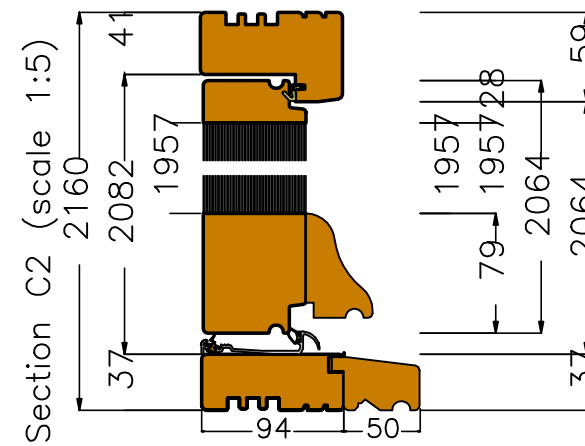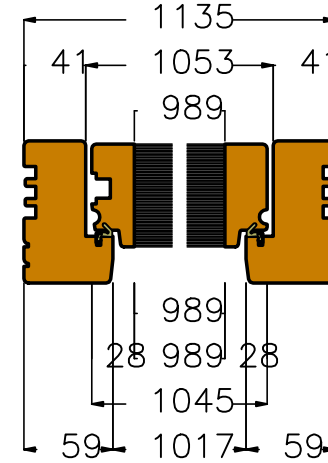

F/Sashes	
F/Ironmo	
Glaze	
P/O/B	

Revisions

Project - TESTZ

Drawing No	7
Scale	As shown on A3
Drawn by	Steven Dixon
Date	18.10.2019

GEORGE BARNSDALE

Est. 1884

High Street, Donington, Spalding, Lincs, PE11 4TA
01775 82300
www.georgebarnsdale.co.uk