



	EXISTING MASONRY WALL
	NEW MASONRY WALL
	NEW STUD WALL
	ASSUMED BOUNDARY
	EXISTING TO BE REMOVED
	LINE OVER
FB-E	FACING BRICKWORK - EXISTING
FB-N	FACING BRICKWORK - NEW
TT-E	TERRACOTTA TILES - EXISTING
TT-N	TERRACOTTA TILES - NEW
ST-E	SLATE TILES - EXISTING
ST-N	SLATE TILES - NEW
TW-E	TIMBER WINDOWS - EXISTING
TW-N	TIMBER WINDOWS - NEW
AD-E	ALUMINIUM DOORS - EXISTING
AD-N	ALUMINIUM DOORS - NEW

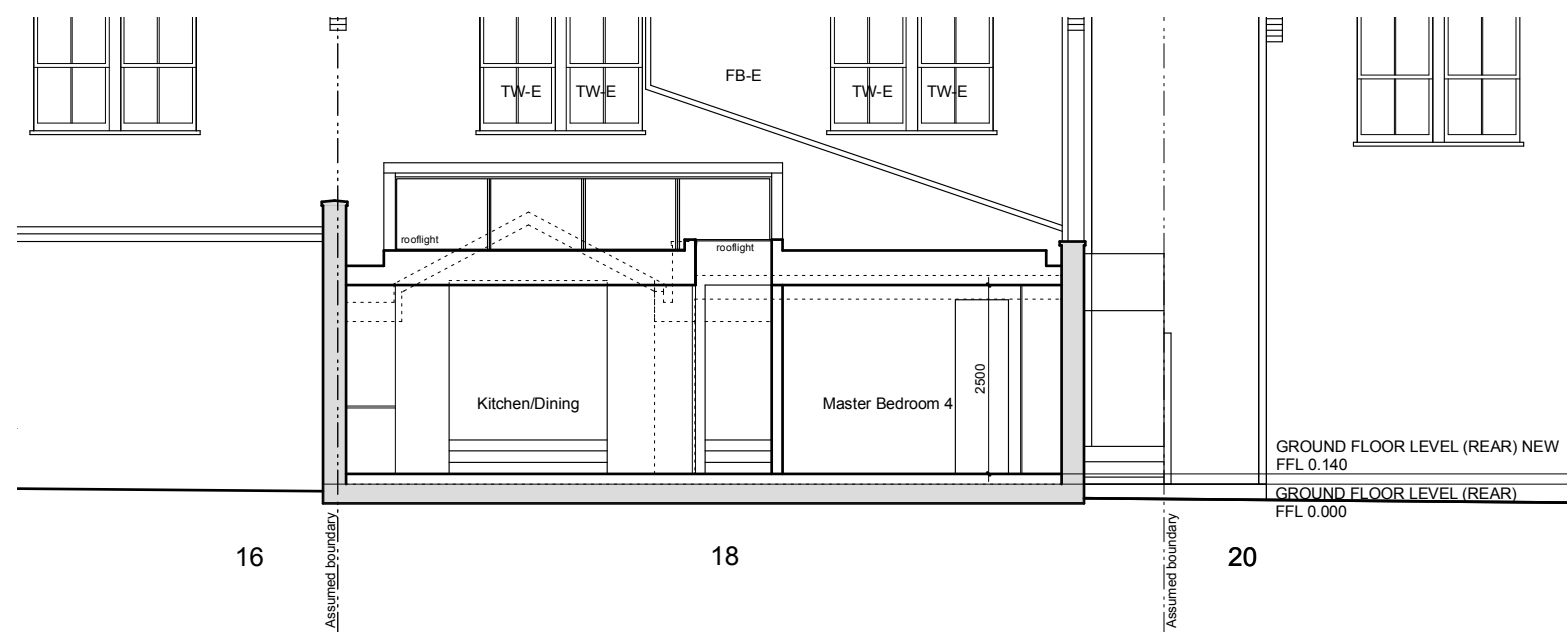

1 PROPOSED SECTION AA
1:100

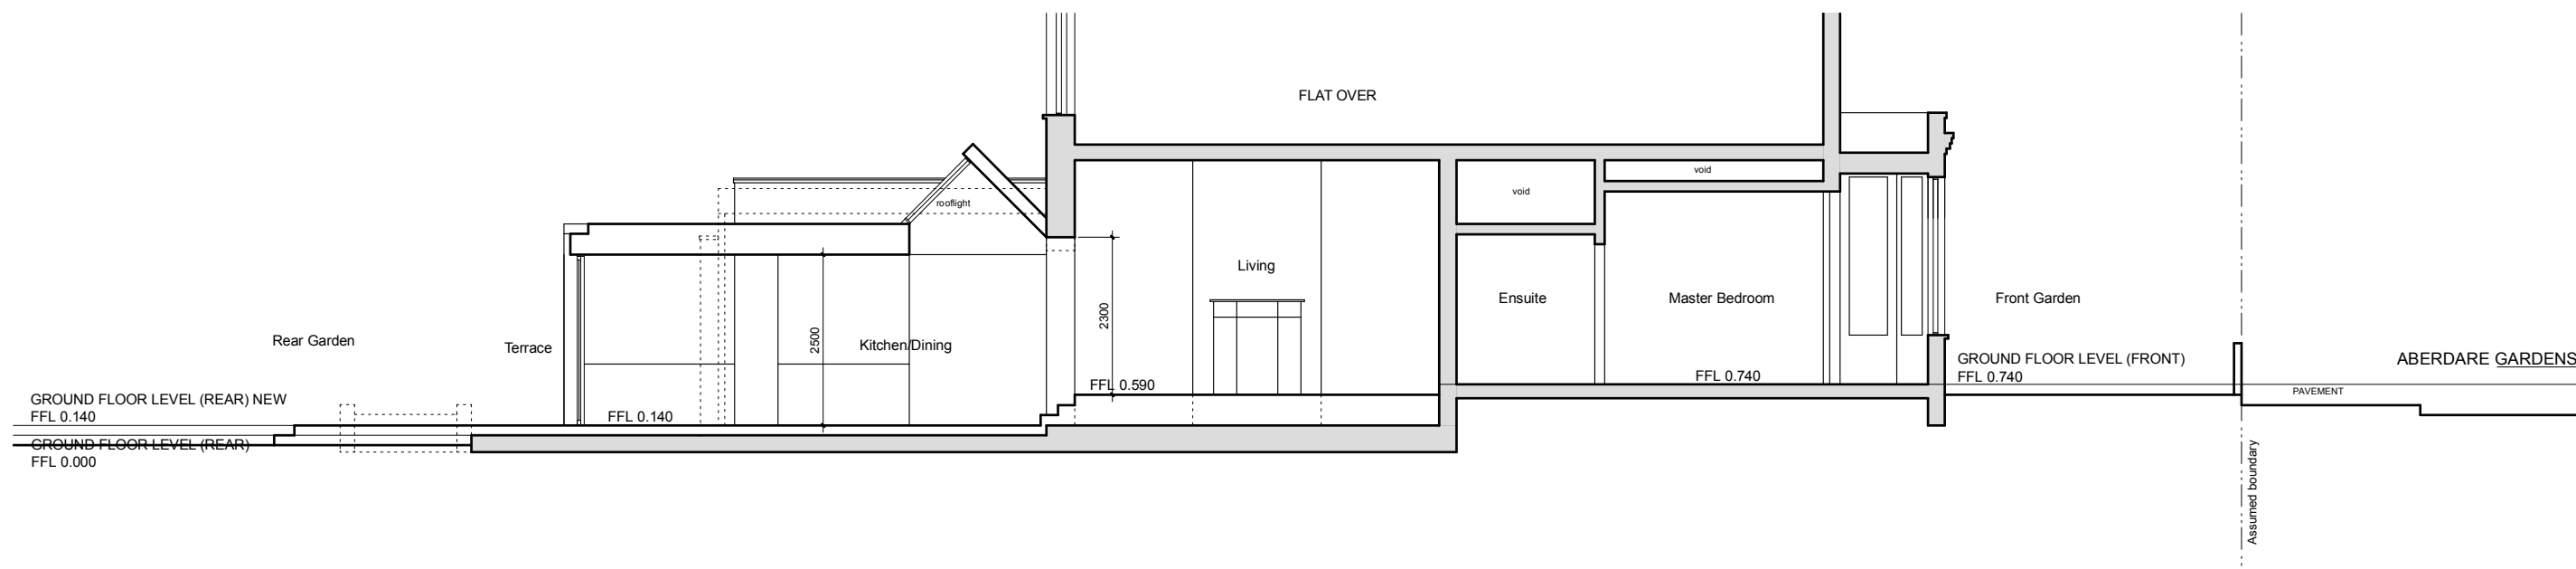

2 PROPOSED SECTION BB
1:100



Revision:	General Notes:	© Copyright: Webb Mieke Architects. All rights reserved. Do not scale this drawing but use figured dimensions only. Check all dimensions on site. Any errors or omissions are to be reported to Lynda Mieke Associates immediately.		Webb Mieke Architects Studio B, 7 Wellington Road, NW10 5LJ T. 020 8968 0279 M. 07718 536695 E. lynda@lyndamiehe.com			Project Title: 3/18 ABERDARE GARDENS, NW6 3PY			
				Issue: PLANNING APPLICATION			Drawing Title: PROPOSED SECTIONS AA + BB			
				Client: VASANTH PADAHI + BHARGAVI MUDAKAVI			Scale: 1:100 (A3)		Date: 09.06.21	Drawn: L.M.
							Drawing No.: PA2219 03.10		Revision: -	