


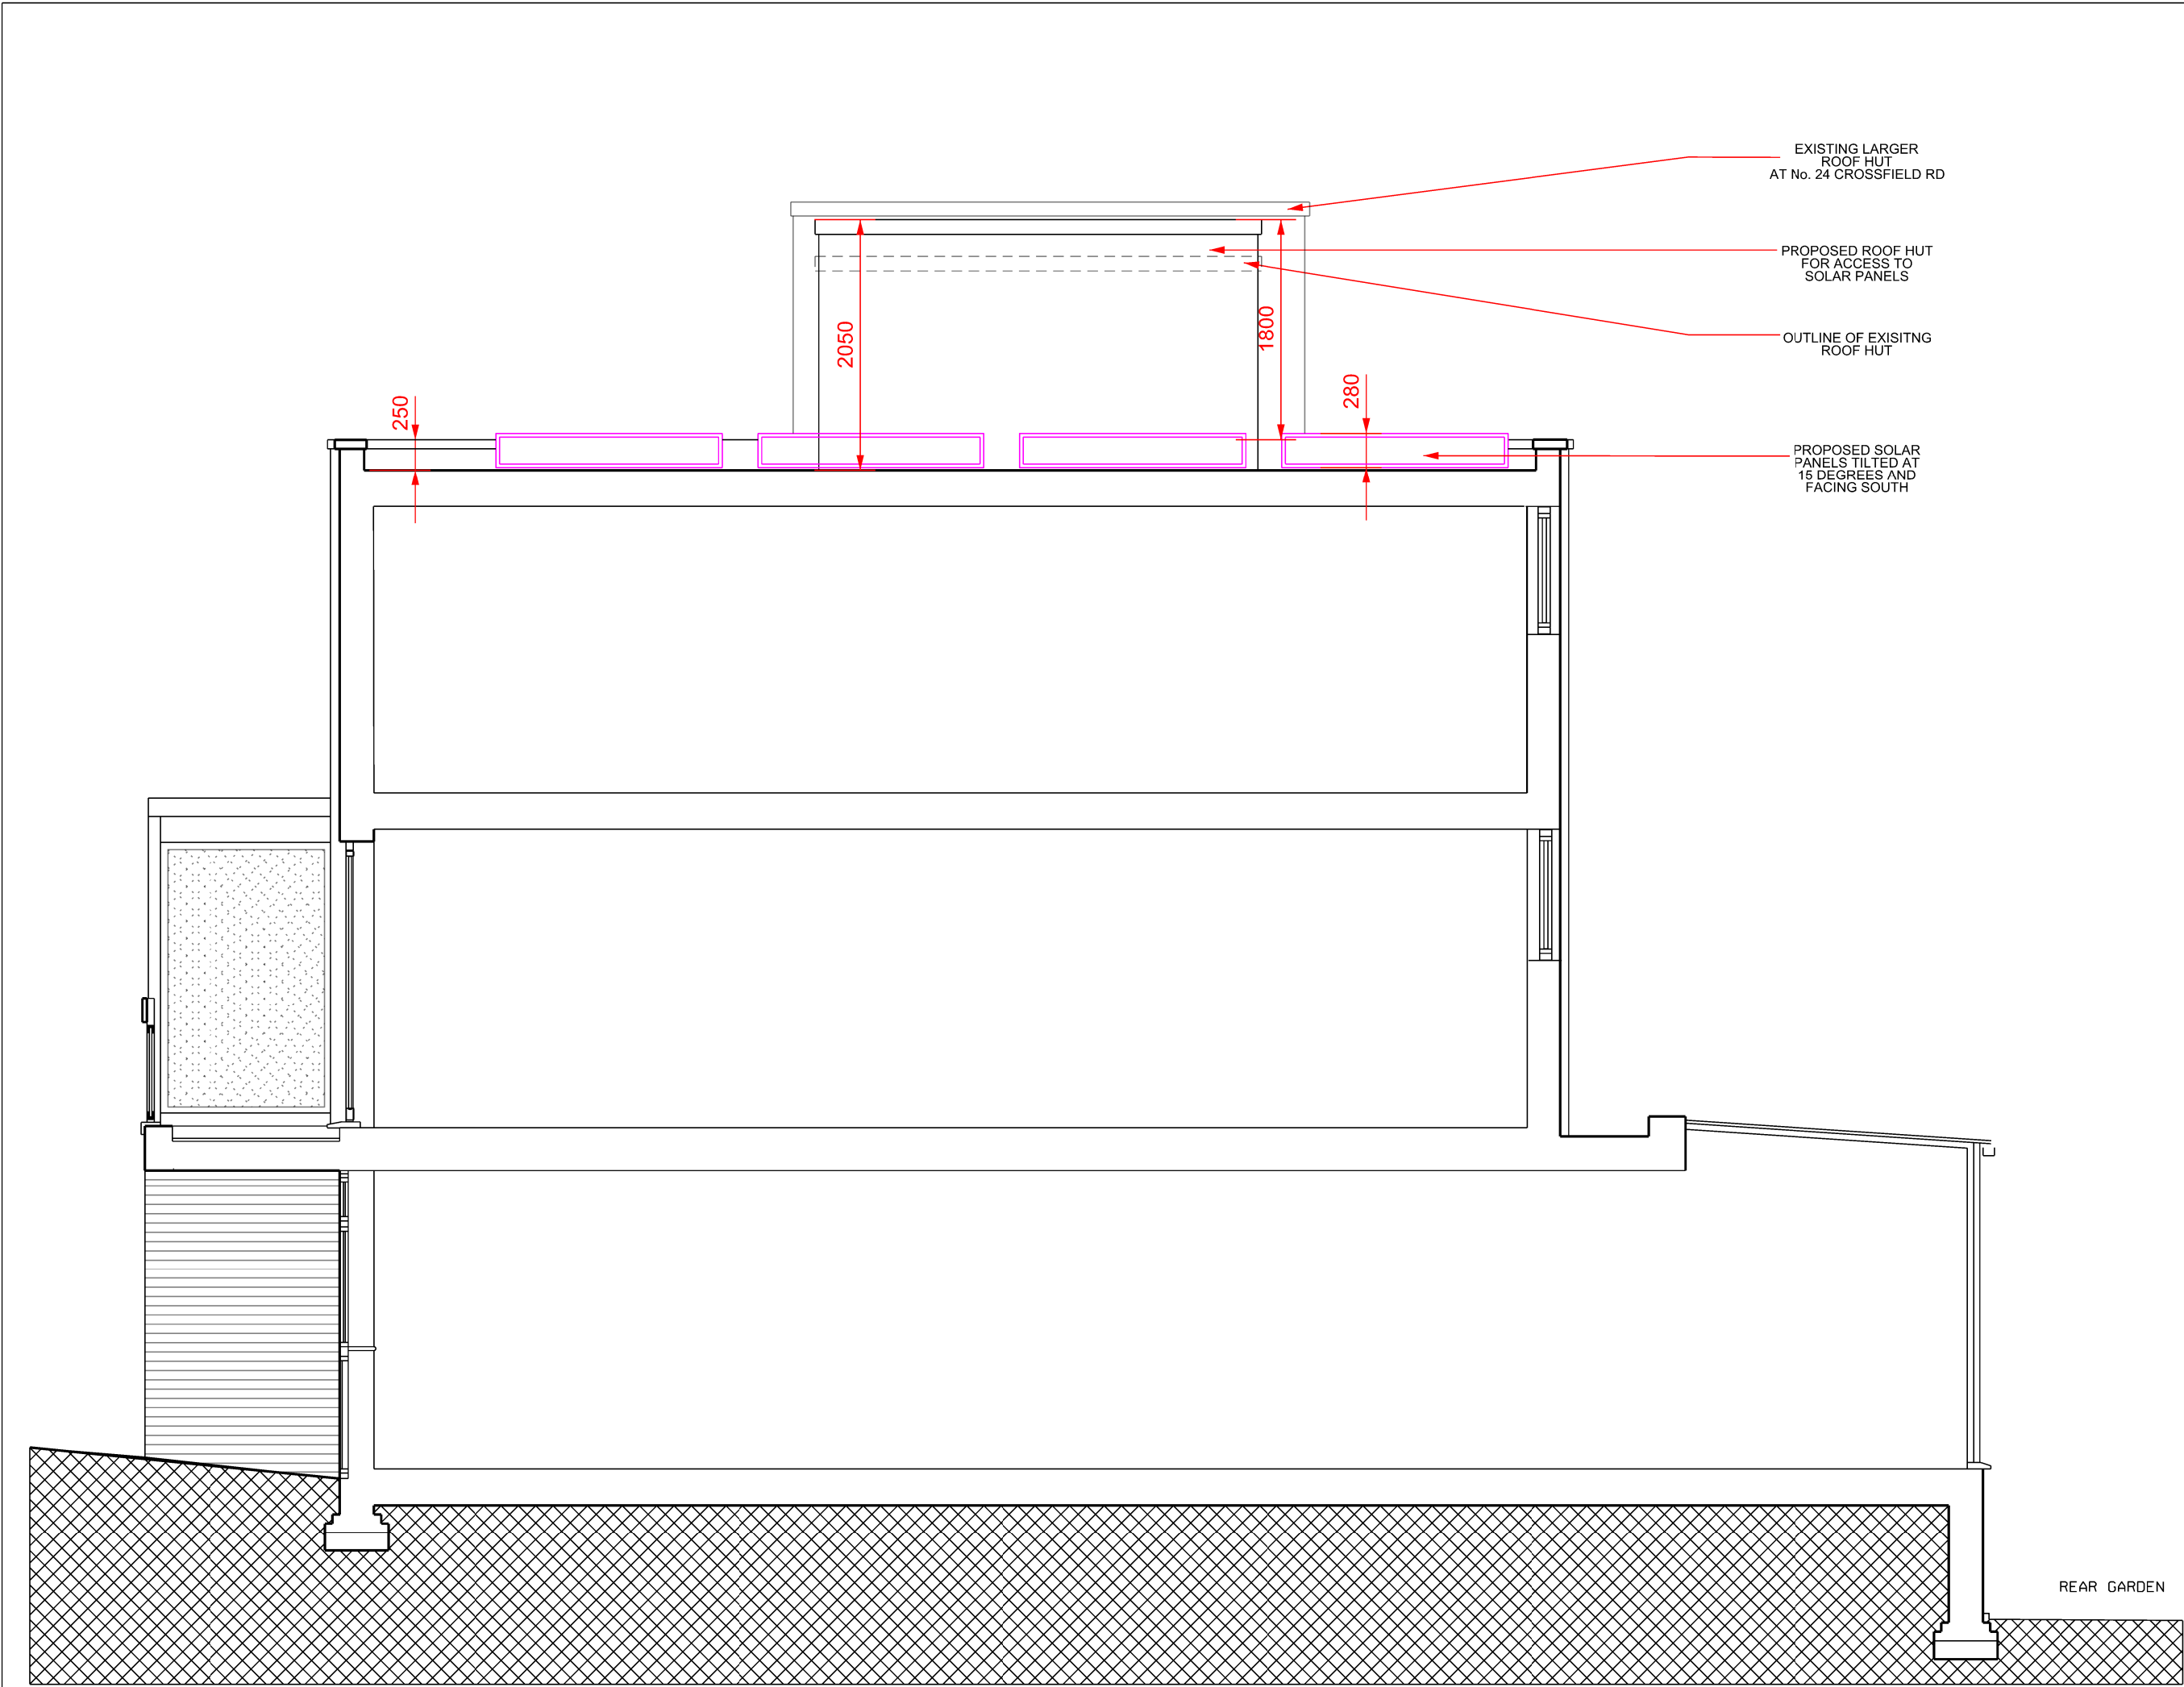

KP ARCHITECTS LIMITED 25 Crossfield Rd, Belsize Park, London NW3 4NT tel. 07931 700 438 kasia@kparchitects.co.uk	Revisions:		Drawing Status:		Project: 25 CROSSFIELD ROAD, LONDON NW3 4NT	
	A	01/02/03 xxxxxxxx		Preliminary for Approval	Title: Proposed section A-A	
	B			Design Approved by Client	Scale: 1:50 @A3	
	C			Planning Drawing	Date: 10/06/2021	
	D			Tender Drawing	Drawing Number: 301/L/04	
Do not scale from this drawing. Resolve discrepancies prior to construction. If in doubt ASK		E				
This drawing is COPYRIGHT		F				



25 Crossfield Rd, Belsize Park, London NW3 4NT
tel. 07931 700 438 kasia@kparchitects.co.uk

A3

N