
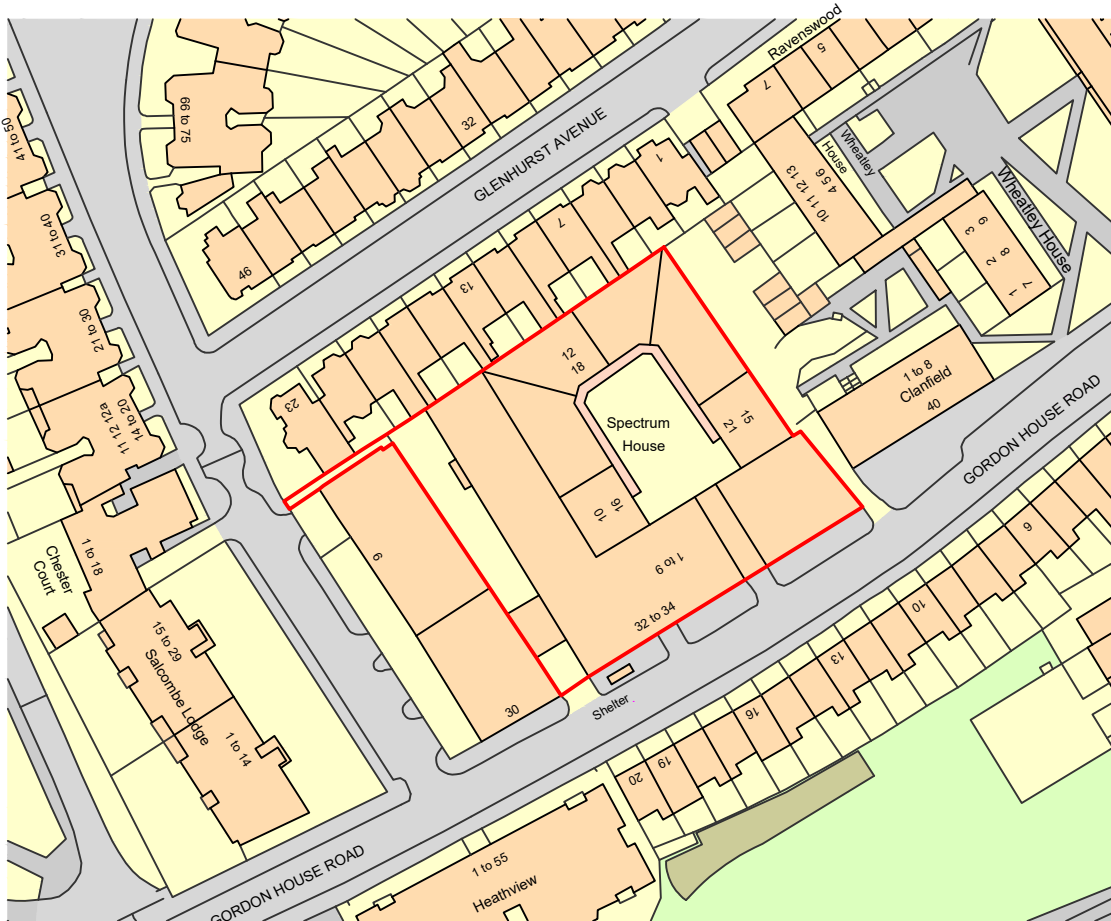


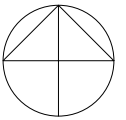

Ordnance Survey, (c) Crown Copyright 2019. All rights reserved. Licence number 100022432

Date 15/04/21	Project title Spectrum House	 WESTON ALLISON WRIGHT 01604 491227 info@w-a-w.co.uk www.w-a-w.co.uk	A4 
Scale 1:1250	Drawing title Location Plan - Planning		
Job no. 4583/004A	Client F55 Gospel S.a.r.l		