




EXISTING: Reflected Ceiling Plan

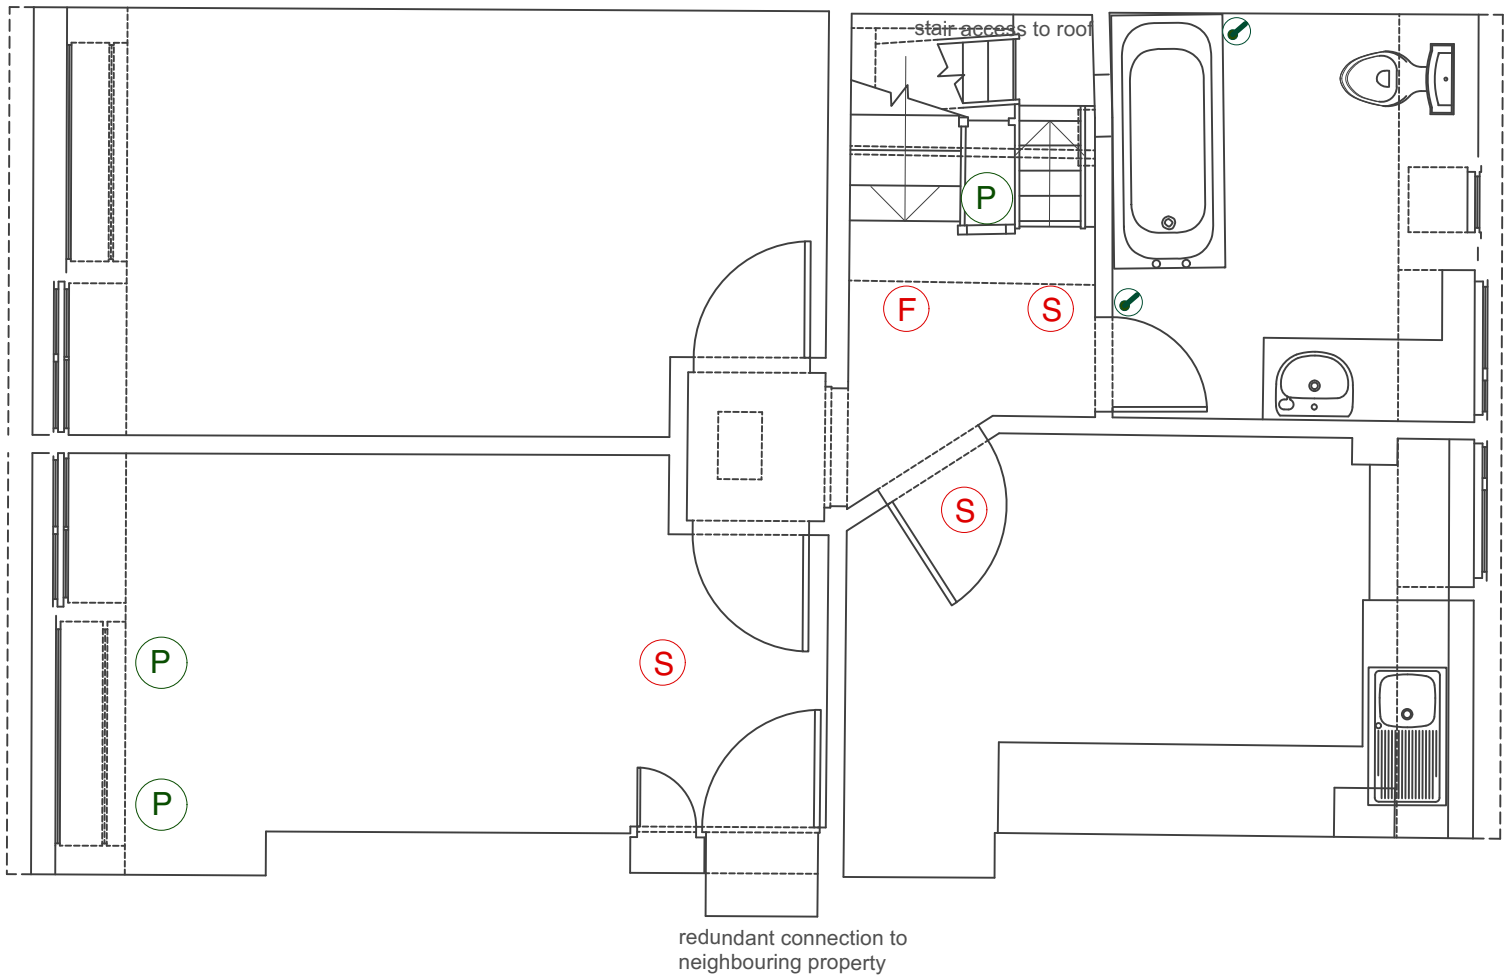


Third Floor

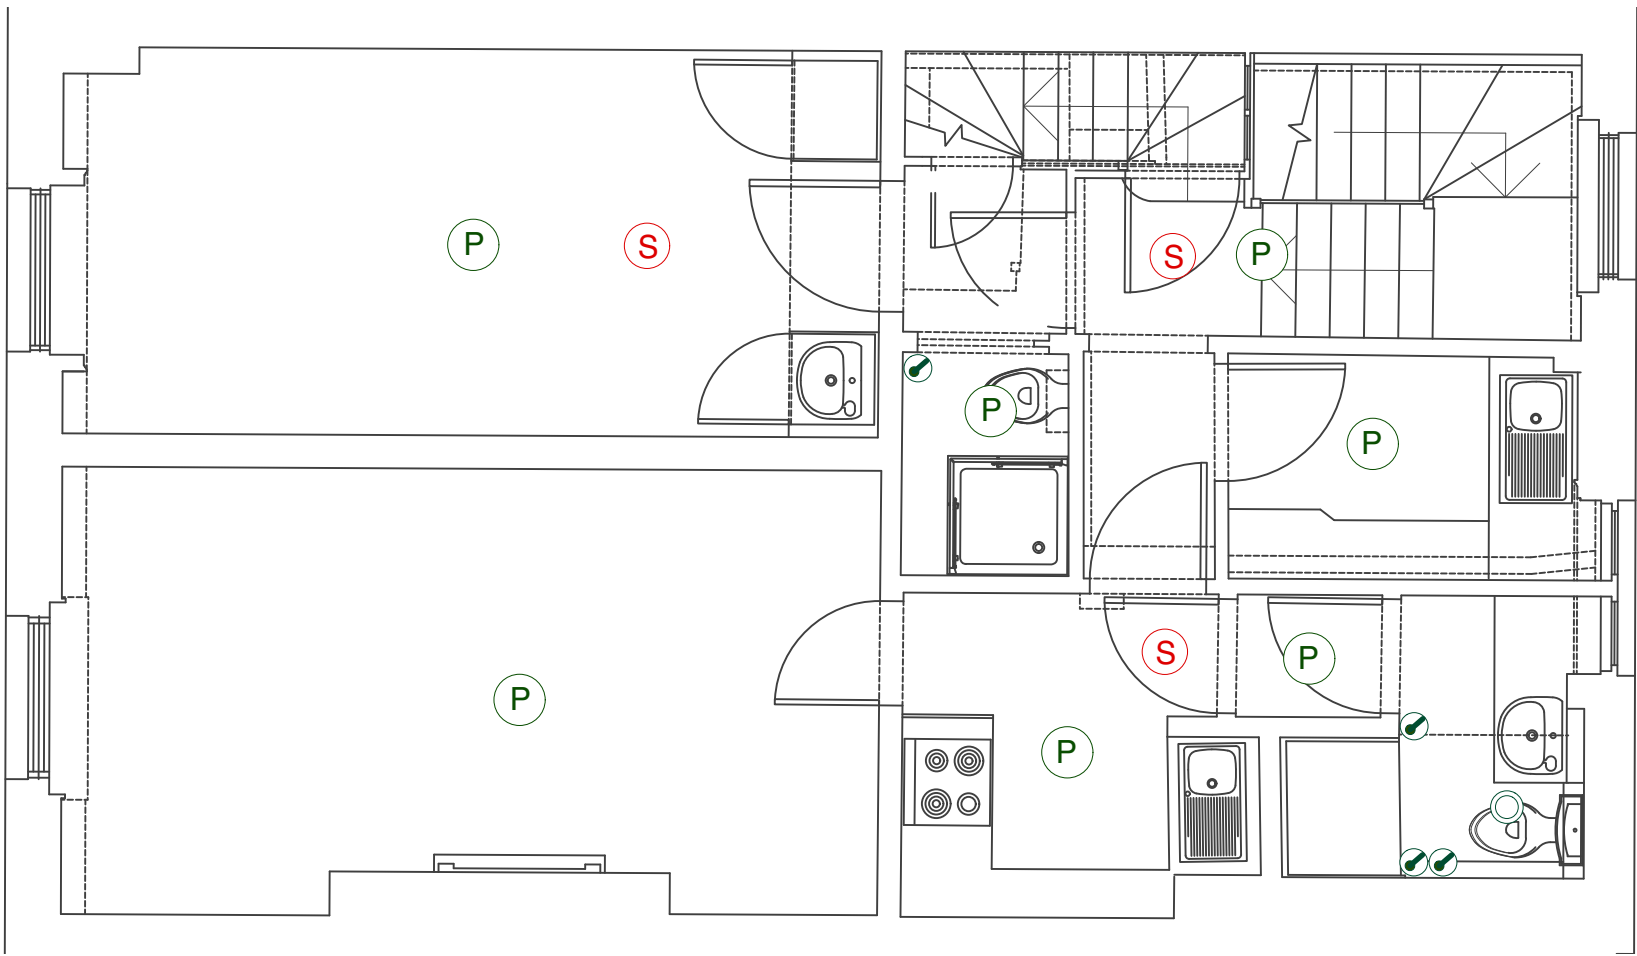


Second Floor

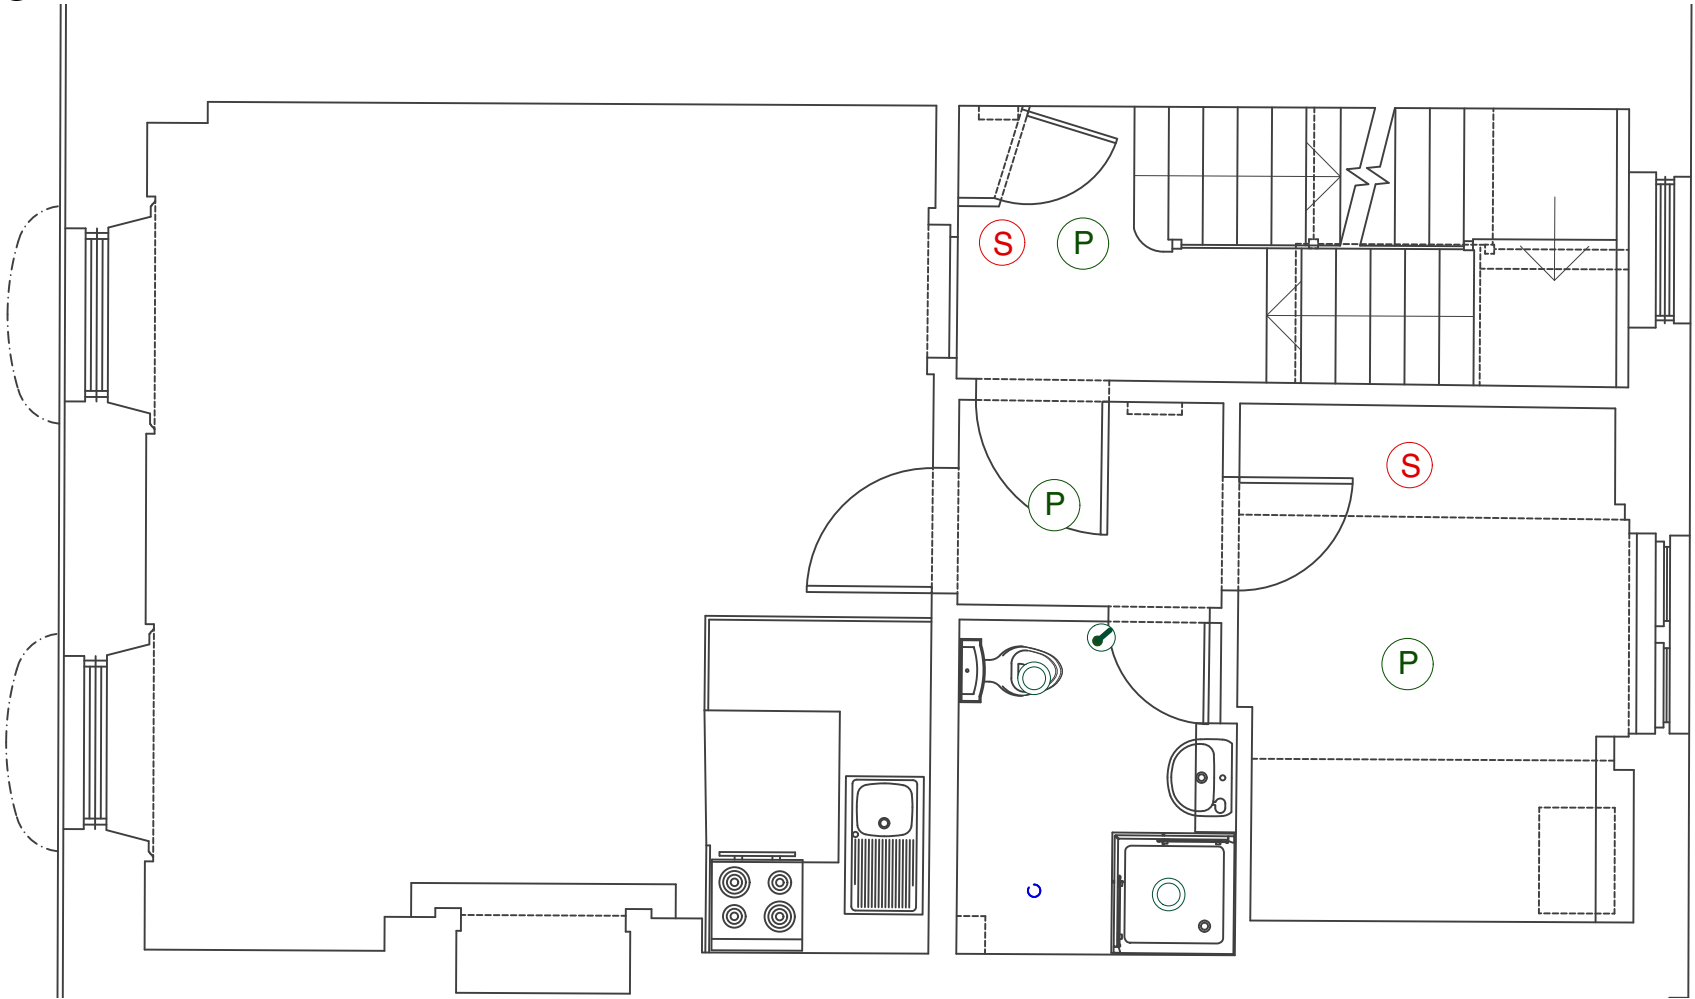

First Floor

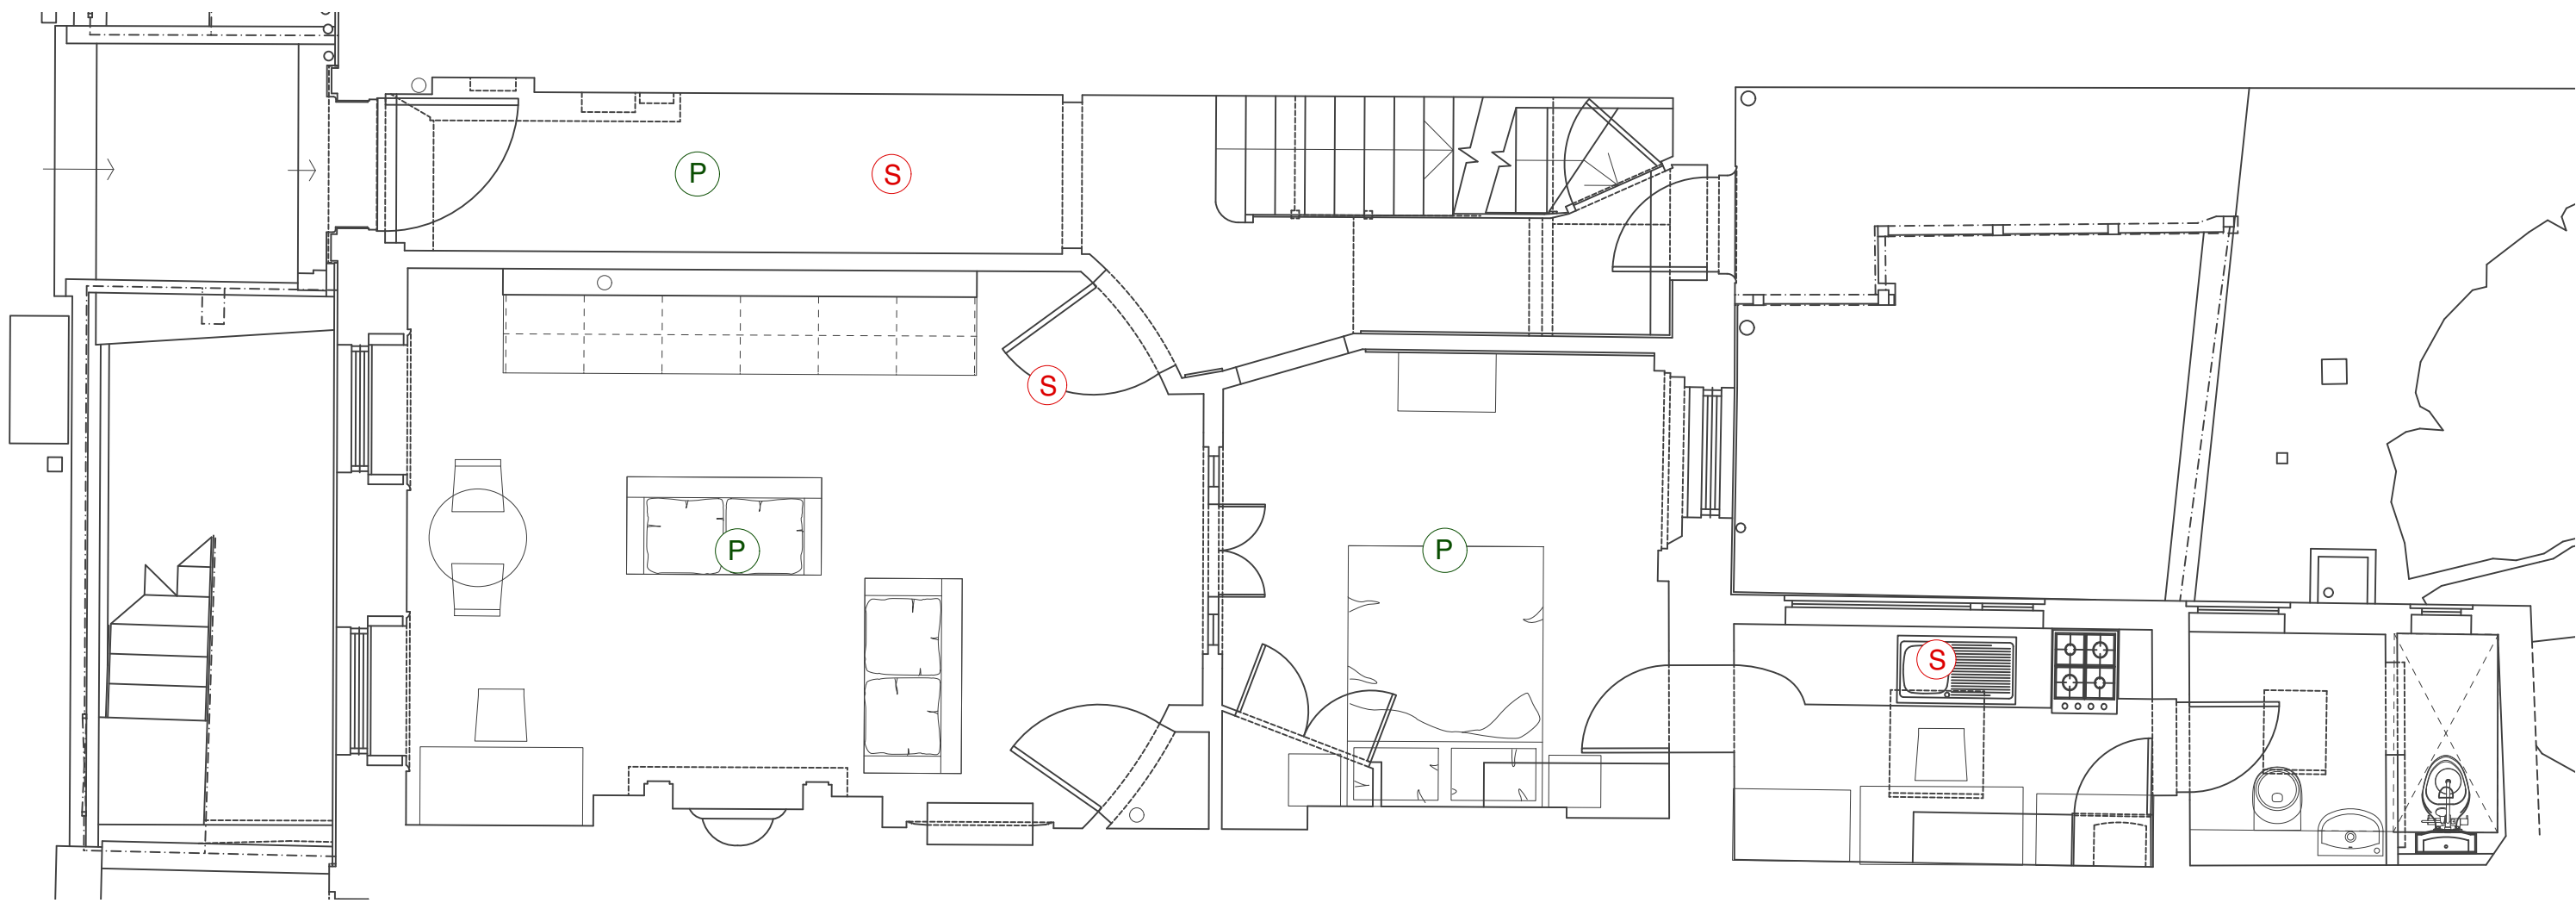

Ground Floor

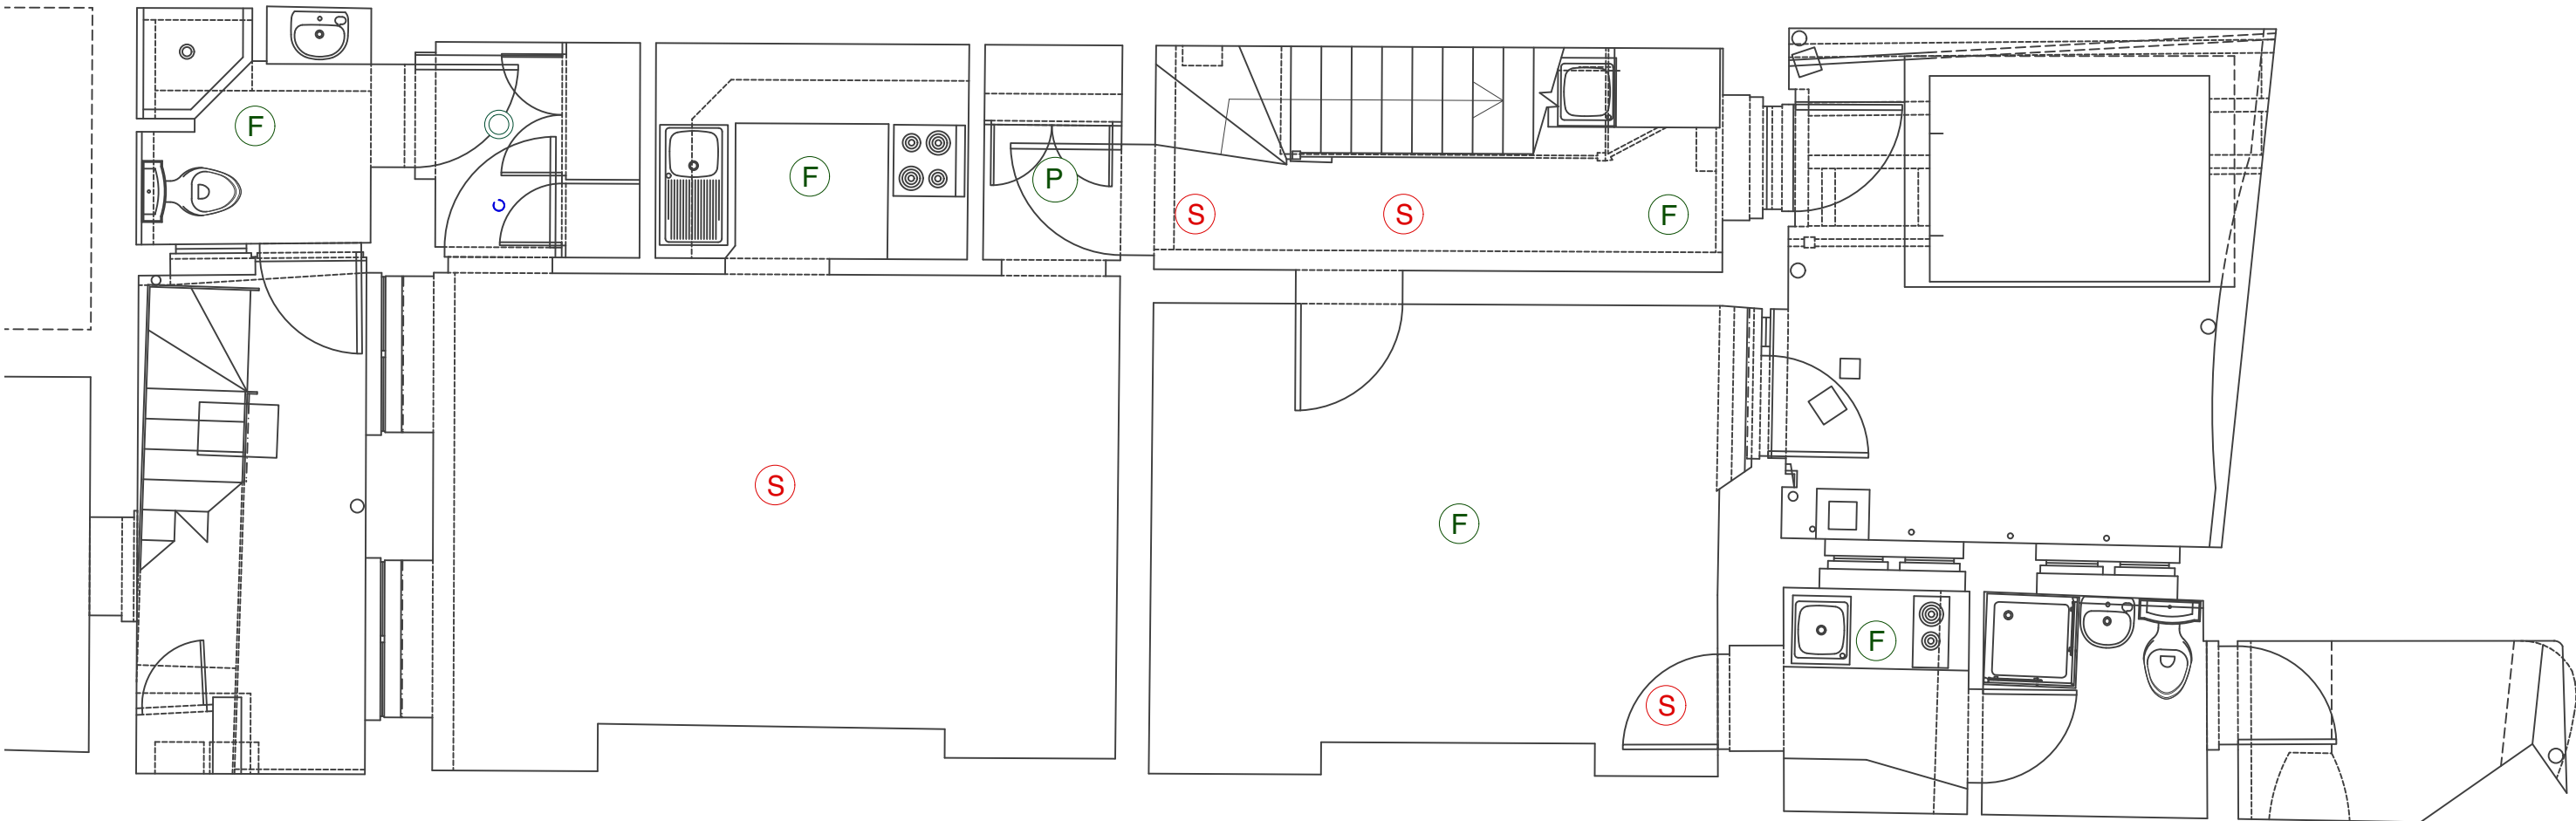

Lower Ground Floor

Key

- Ceiling mounted switch
- Spotlights
- Pendant light
- Ceiling mounted light
- Smoke detector
- Extract vent