


16no. Tables 600x600mm

64no. Chairs 400x400mm

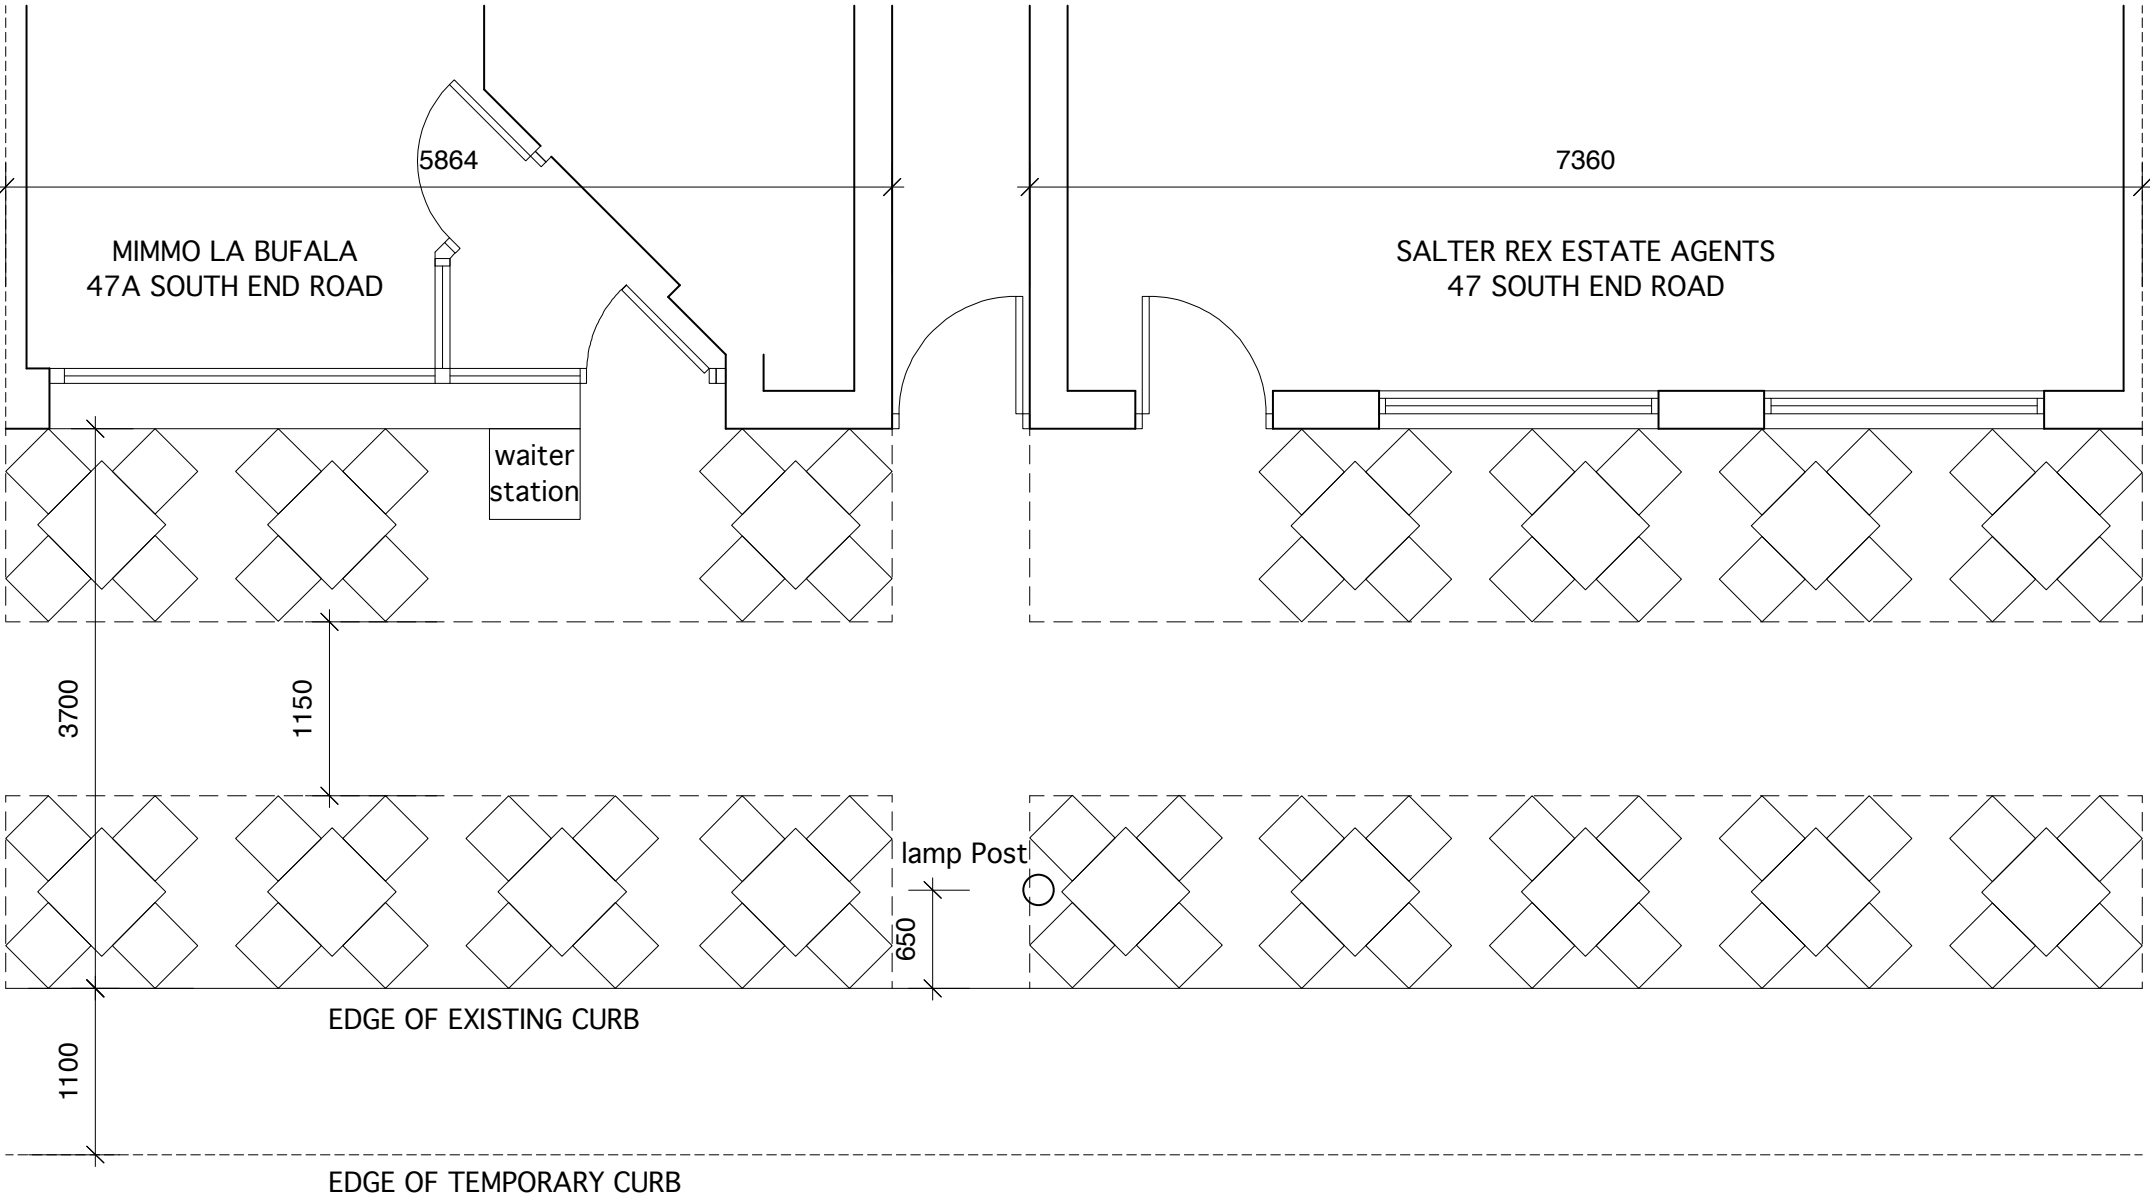

ARCHITECTS: C2 Architects Unit 6, 148 Wapping High Street, London E1W 3PF Telephone 0207 480 6464 email : design@c2architects.com www.c2architects.com	PROJECT	45A South End Road London NW3 2QB	DRAWING NO	45SER/ SK/ 010 Rev D	DRAWING TITLE: SEATING PLAN
			DATE:	May 2021	
			SCALE:	1 : 50 @ A3	
	PRELIMINARY				
	ALL DIMENSIONS TO BE CHECKED ON SITE		THIS DRAWING IS COPYRIGHT		
NOTE: THIS DRAWING IS FOR PLANNING PURPOSES ONLY					