


01
030

Long section CC
1:100

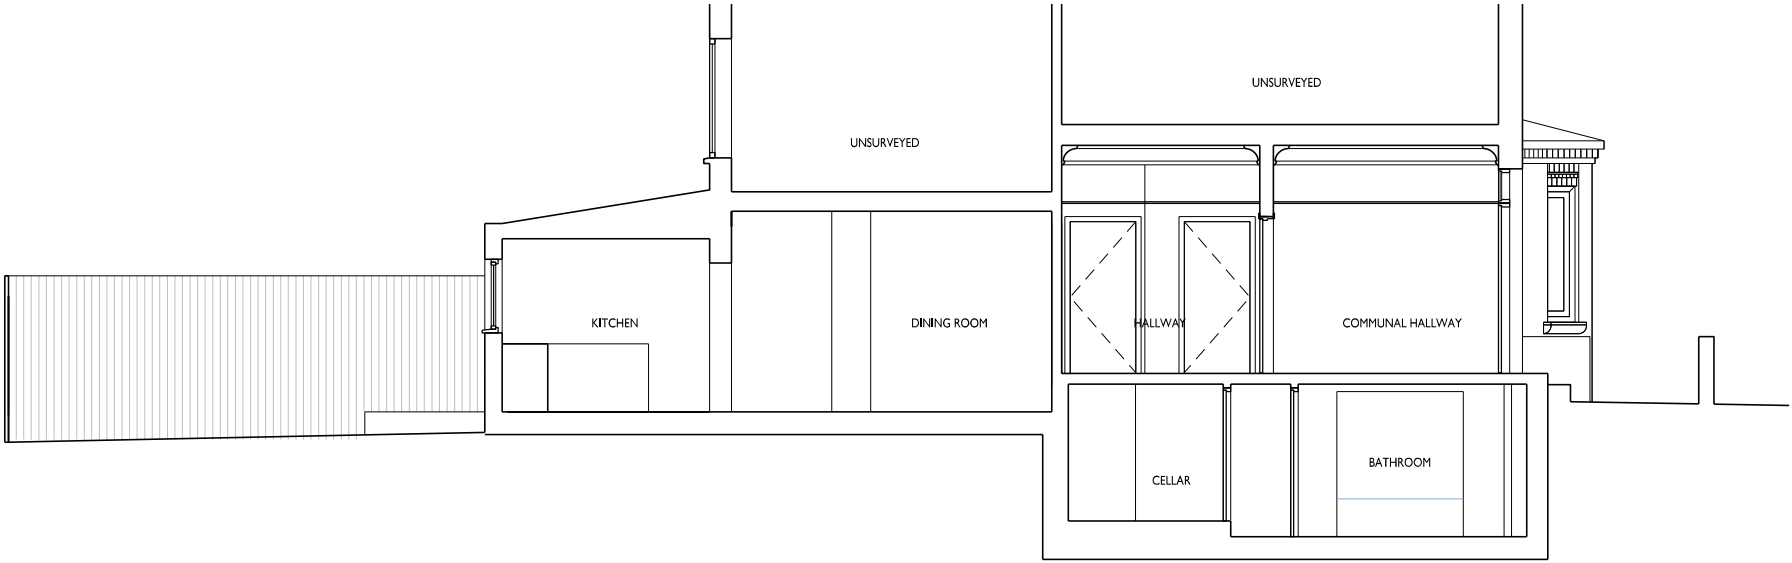

Alinda Barua Architect

36B Sedgemere Avenue,
London N2 0SX, UK

T: +447816 783286
E: info@alindabarua.co.uk
W: alindabarua.co.uk

© COPYRIGHT
All dimensions to be checked on site prior to commencement of work
Discrepancies between drawings and information to be referred to CA without delay

Project

18 Glenloch Road
London, NW3 4DN

Drawing Title

Project Number

058

Drawing Number

030

Scale @ A3

1 : 100

Status

Planning

Date

11.06.21

Revision Notes

/

LONG SECTION CC EXISTING