
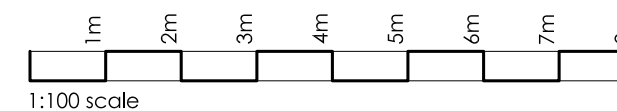


Paper Project architecture and design ltd
The Sawmills
Duntshill Road
London
SW18 4QL
t: 020 8947 0420
e: office@paperproject.co.uk
w: www.paperproject.co.uk

Revisions:		
Date:	Rev:	Revision description:

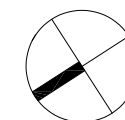

Job: 126 Boundary Road, NW8 0RH
Job No: 18491
Date: June 9, 2021
Scale: 1:100 at A3
Status: PLANNING APPLICATION
Dwg Name: Proposed Drawings
Dwg No: 18491_PL_106