


LADY MARGARET ROAD

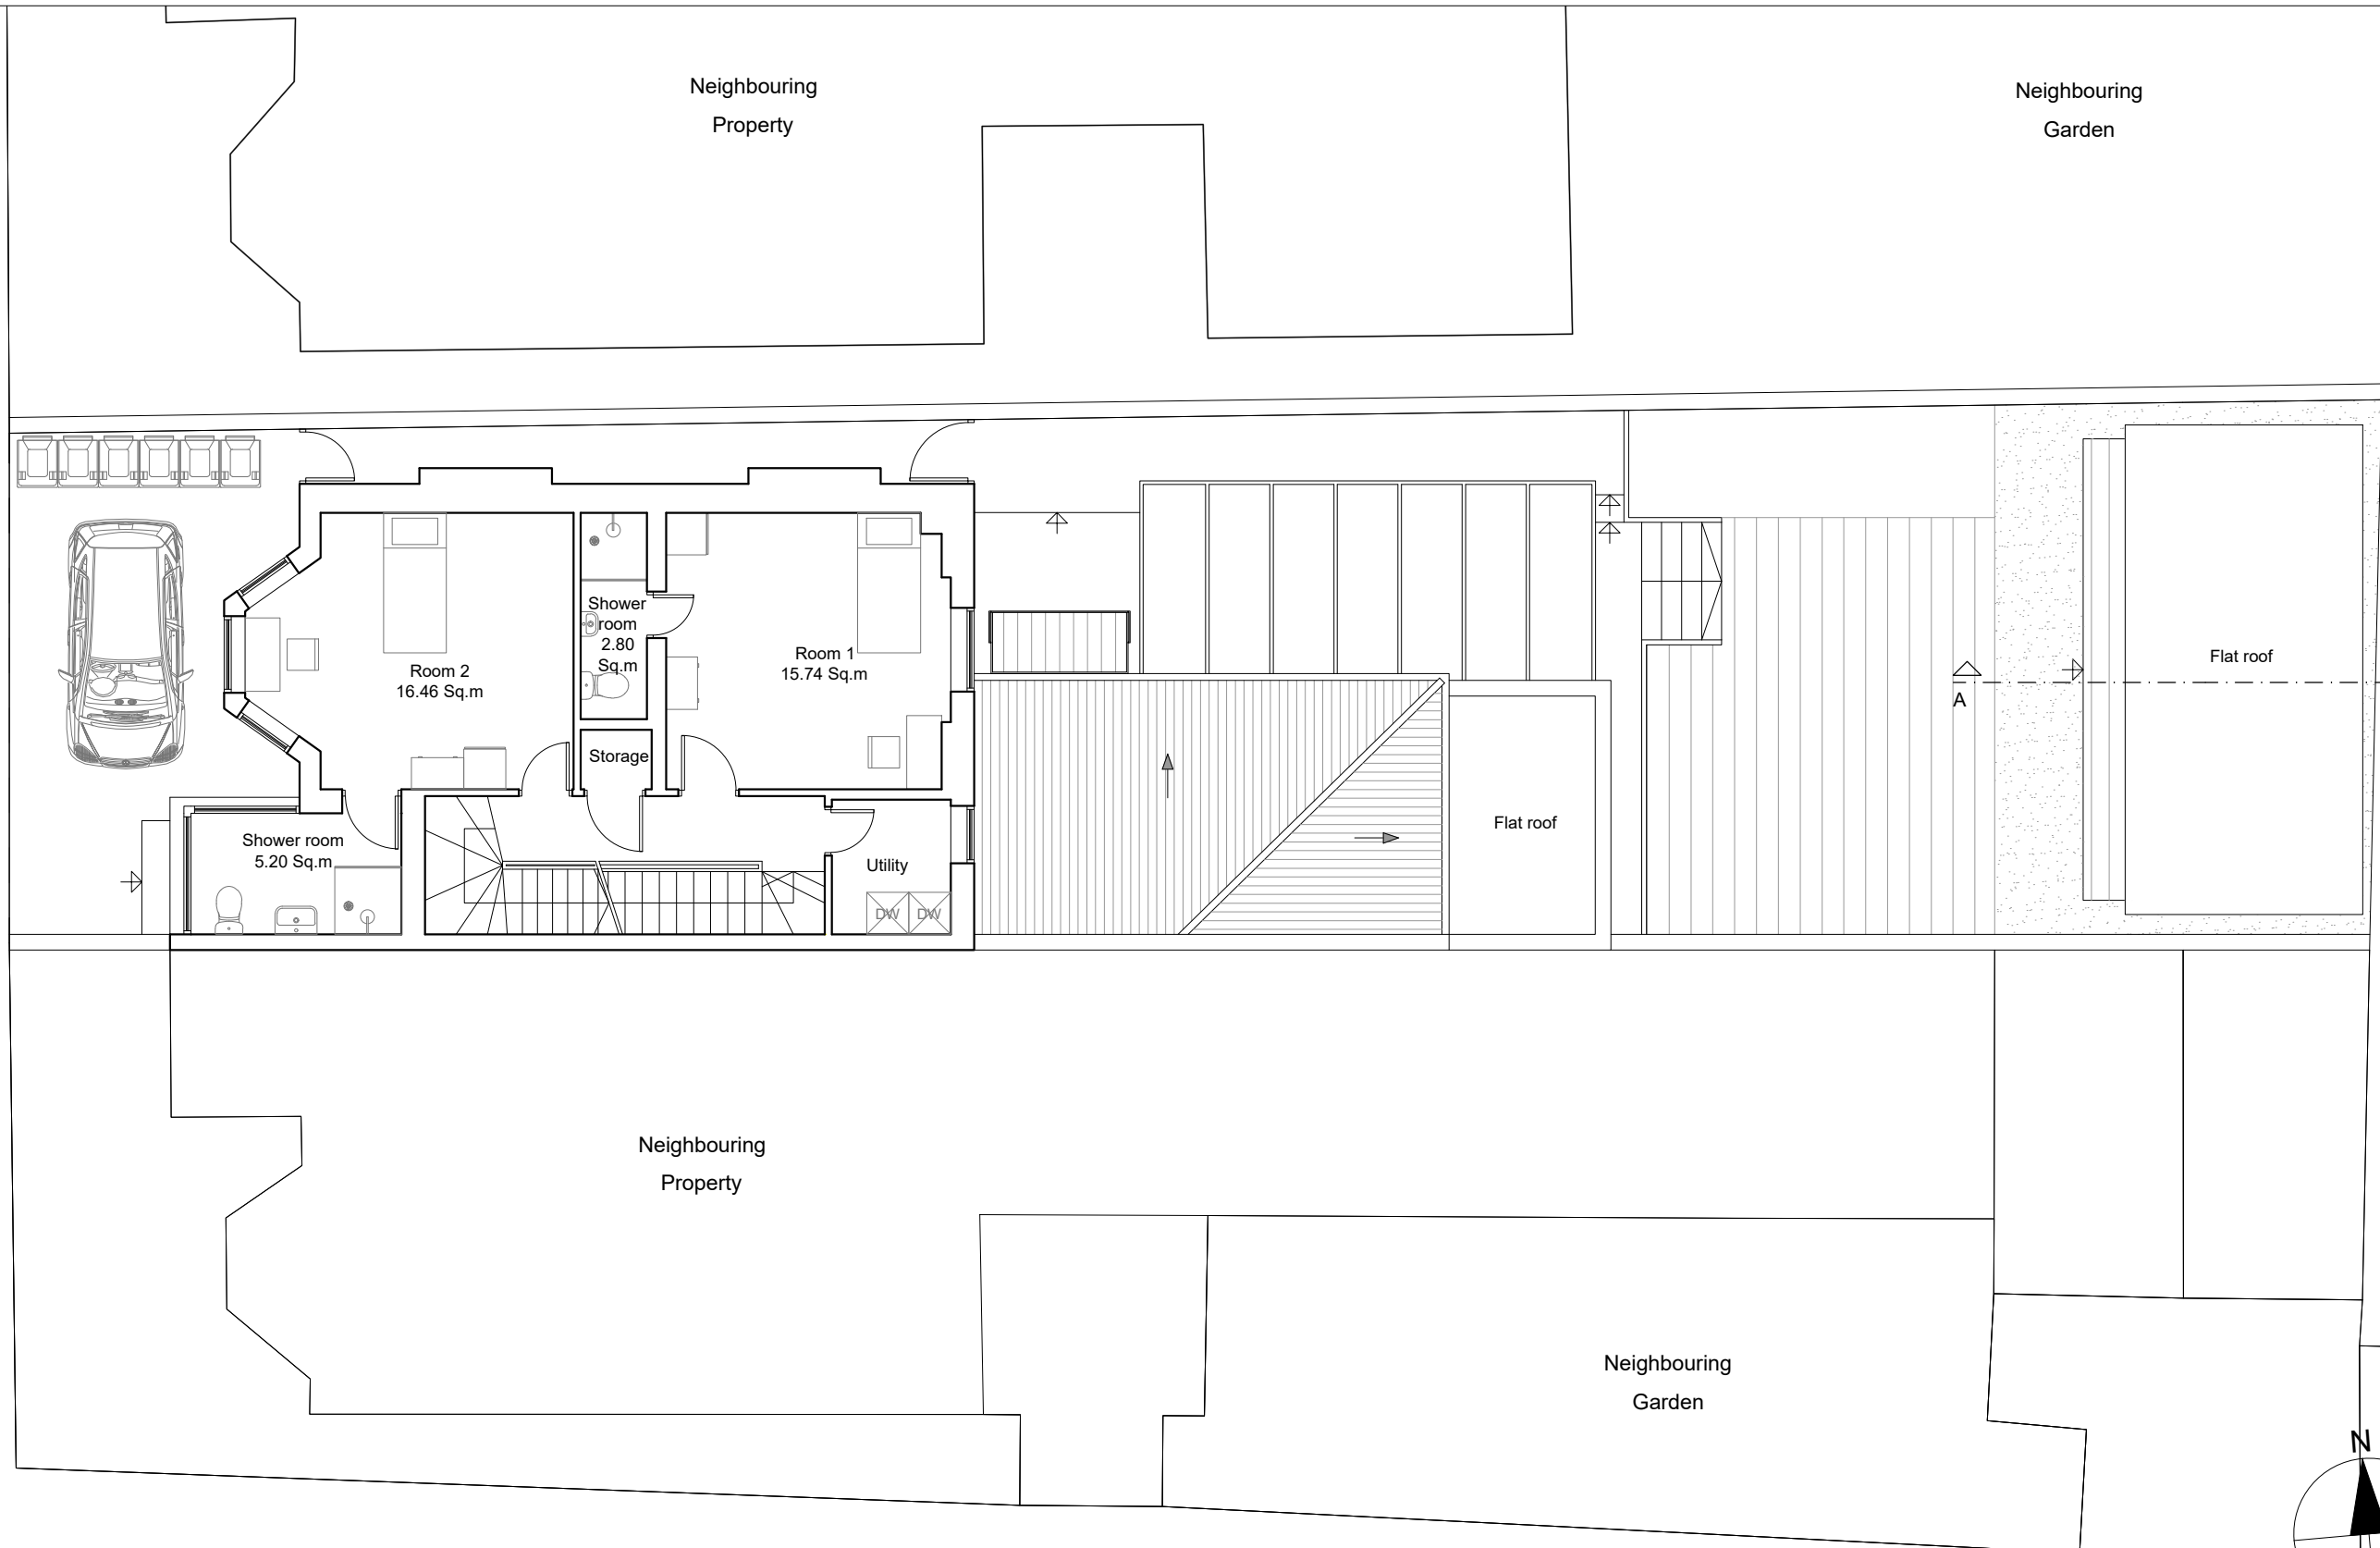

**Dimensions** Written dimensions to be taken in preference to scaled dimensions. The Contractor is responsible for checking all dimensions before work starts.

**Local Authority** All work is to be carried out to the requirements, and to the satisfaction of the Local Authority. These drawings are for planning purposes only.

**Discrepancies** Any discrepancies to be brought to the attention of Drawing And Planning Ltd. Immediately.

REVISIONS					
REV	DATE	DESCRIPTION	BY	CH	

**PROJECT TITLE**  
24 Lady Margaret Road

**DATE**  
Apr 2021

**REVISION**  
/

**DRAWING TITLE**  
Proposed- First Floor

**CLIENT**  
Harry Angelides

**DRAWING No.**  
LAMAR-P102

**SCALE @ A3**  
1:100

