
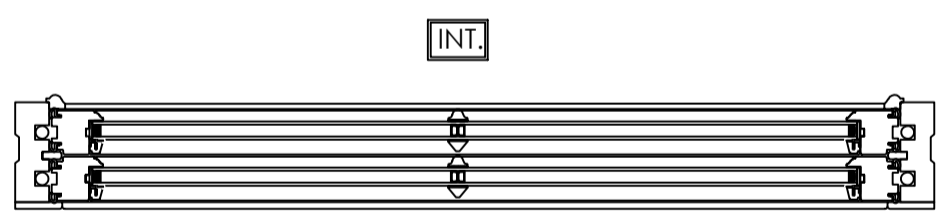


A-A SECTION

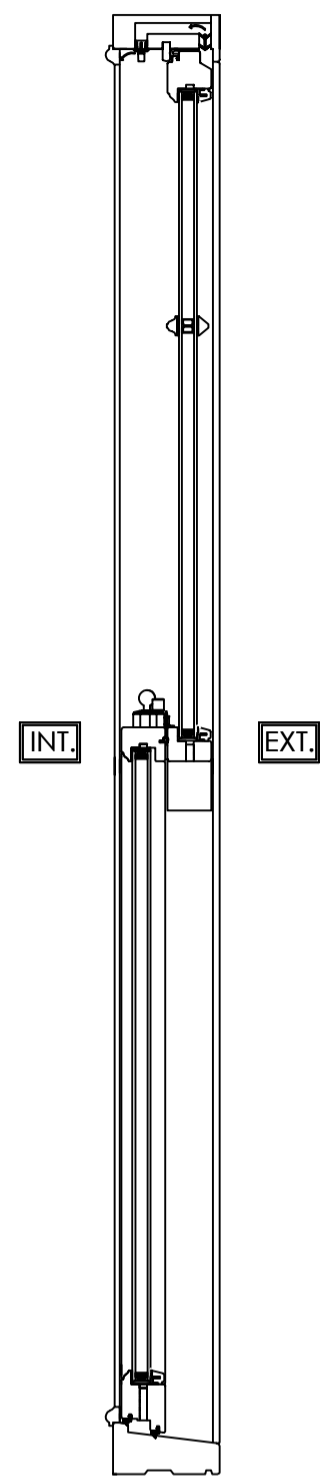

B-B SECTION

1 & 2. BEDROOM

MATERIAL - TIMBER  
INTERNAL & EXTERNAL COLOUR - WHITE  
GLAZING - 24MM SEALED UNITS

Scale - 1:10  
(Produced on A3 Paper)  
Sheet 1 Of 2

Drawers Initials.  
**SF**

Revision	Date	Amendments	Drawers Initials.
A	14/06/21	Material changed	SF

**CONTRACT No.:** 30309360

**date:** 08/12/2020

**PROPOSED:** WINDOW REPLACEMENT  
**AT:** 109 BROADHURST GARDENS  
LONDON  
NW6 3BJ

**VIEWED EXTERNALLY**

THESE DRAWINGS ARE THE PROPERTY OF ANGLIAN HOME IMPROVEMENTS AND MUST NOT BE USED, DISTRIBUTED, LOANED OR COPIED WITHOUT THE EXPRESS PERMISSION OF ANGLIAN HOME IMPROVEMENTS.



Scale Bar  
1:10(mm)

100 200 300 400 500 600 700 800 900 1000 1100 1200 1300